

PART OF S.W. 1/4 OF SEC. 17 & PART OF N.W. 1/4 OF SEC. 20, T. 7N., R. 1W., S. 1B. & M. 111
MAJESTIC HEIGHTS SUBDIVISION NO. 10

LOTS 190-194, 201-203

IN PLEASANT VIEW CITY

SCALE 1" = 50'

TAXING UNIT - 11


PREFIX - 16-111

SEE PAGE 110

EXCEPT WHERE OTHERWISE SHOWN
 ALL LOTS OWNED BY:
 WADSWORTH CONST. CO., INC.

SEE PAGE 108

SEE PAGE 37-4

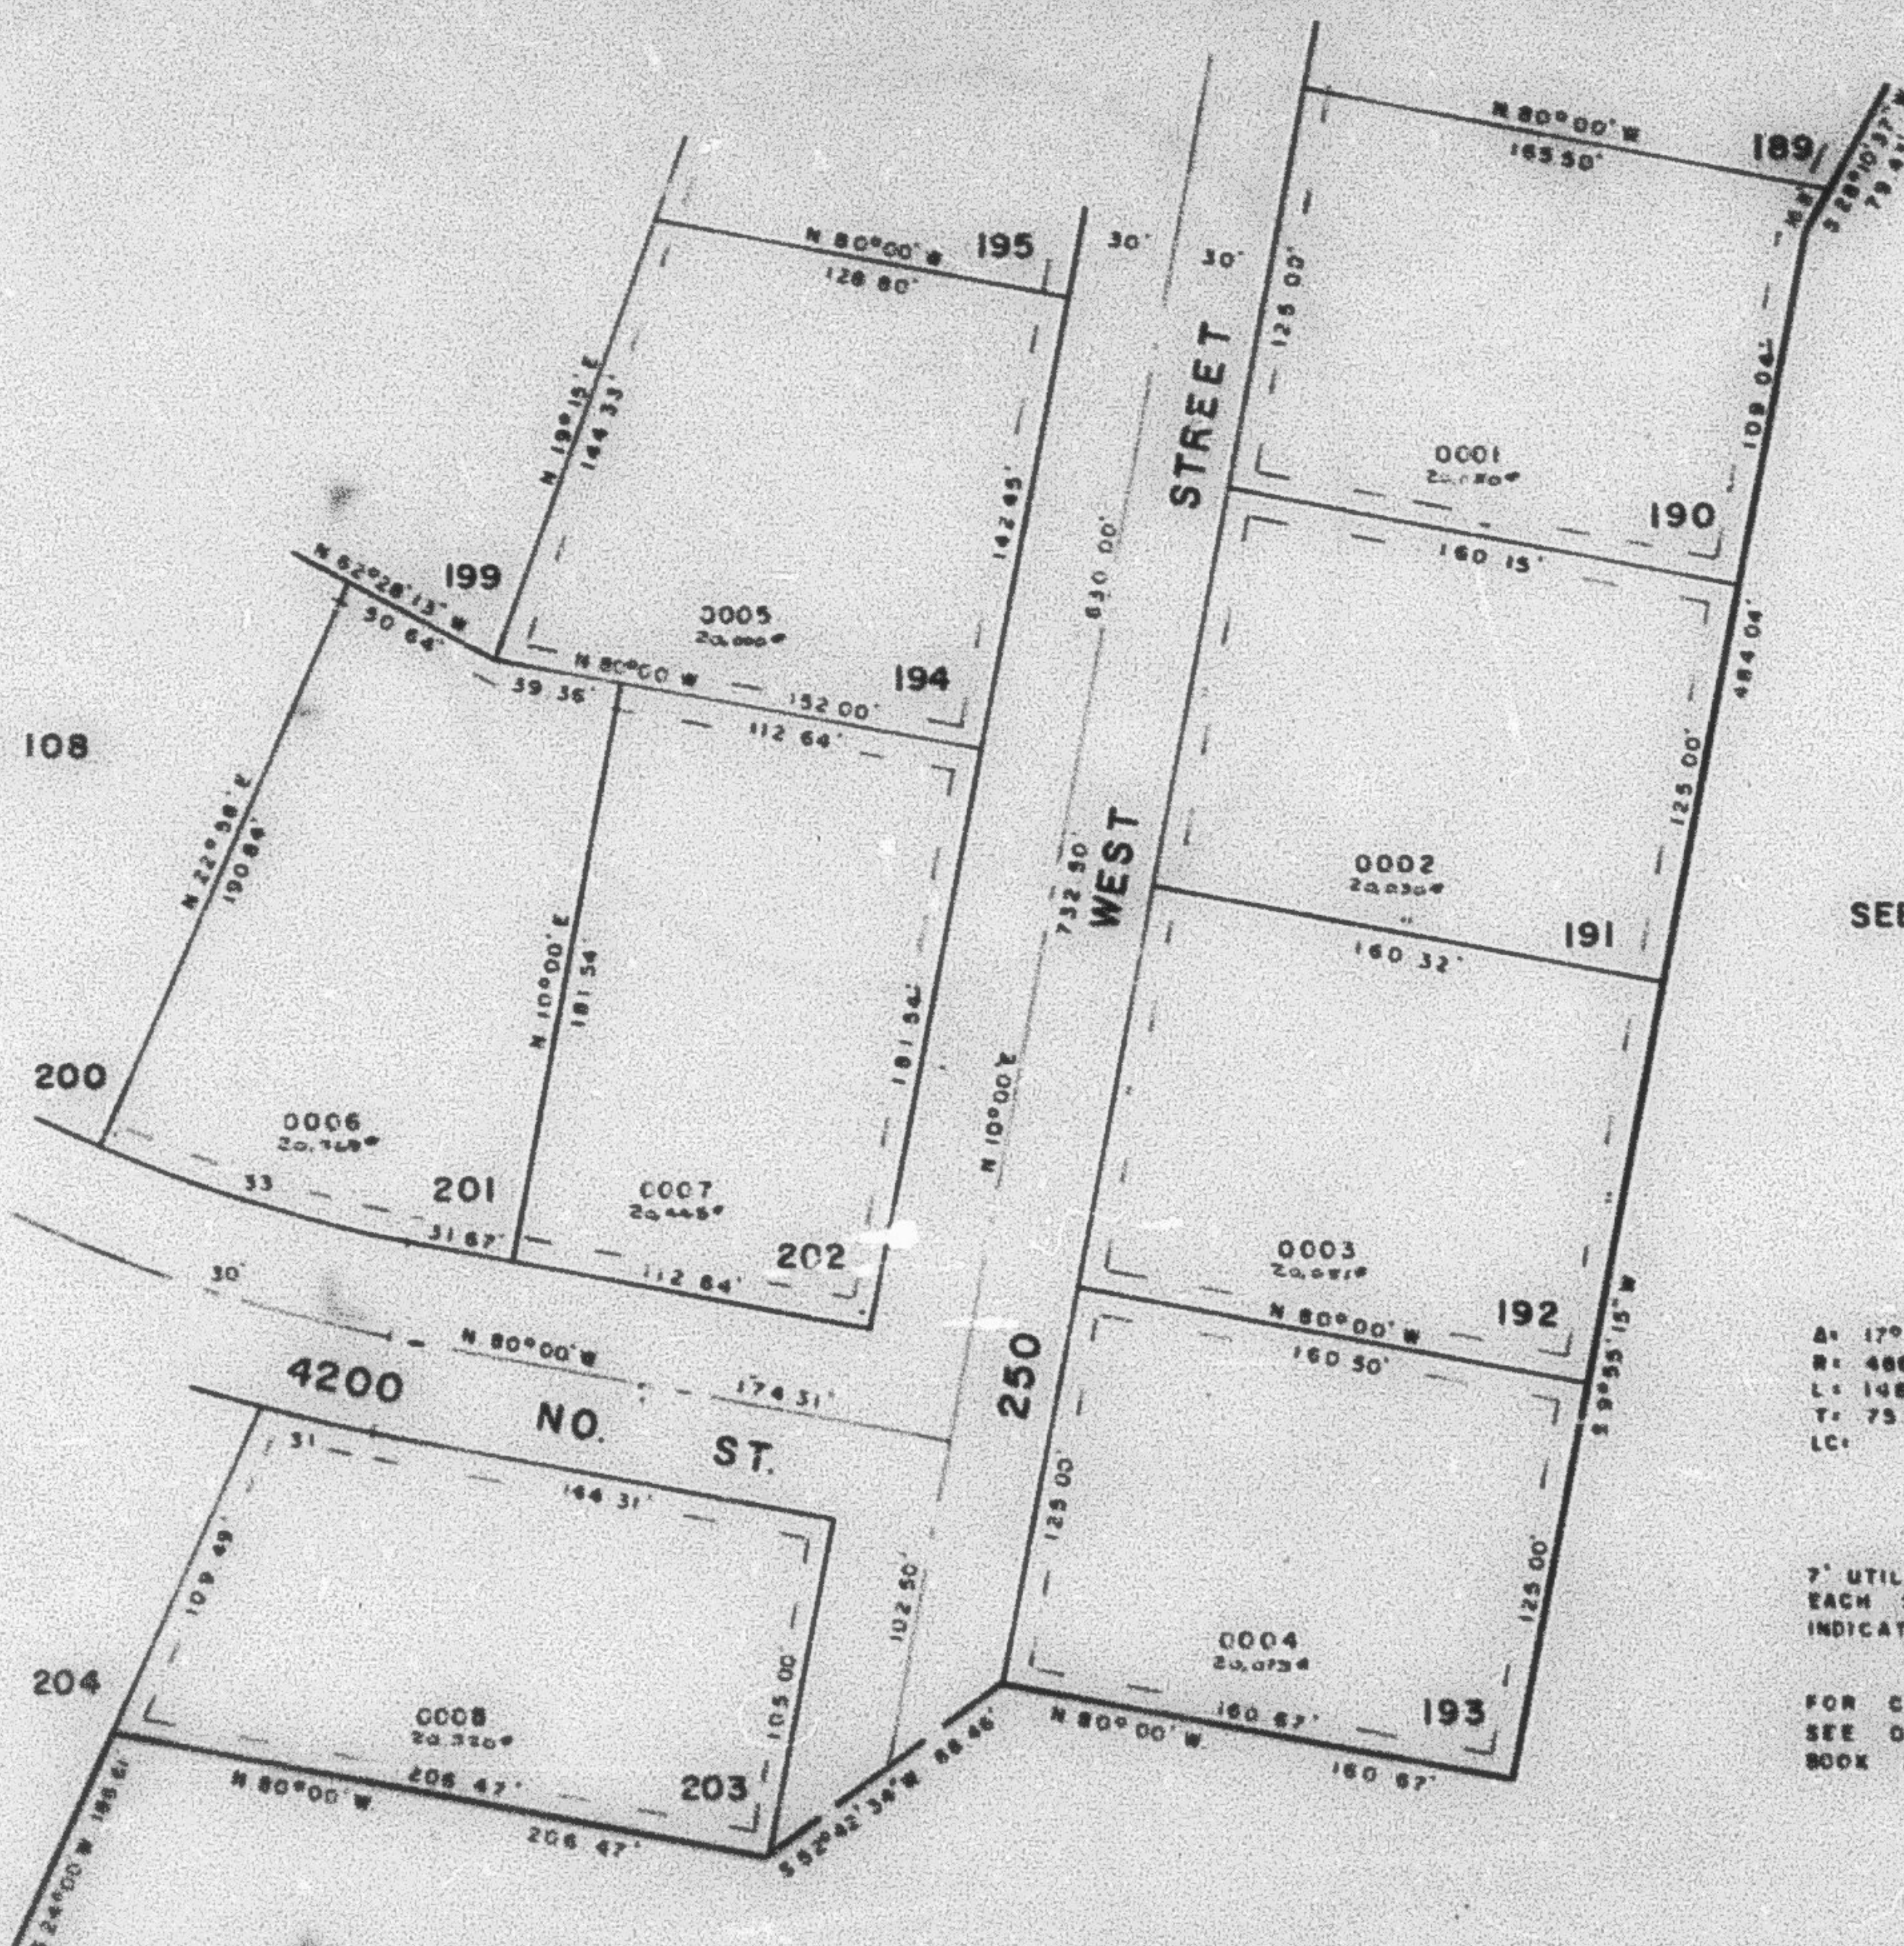

CURVE DATA

	30	31	33
Δ	17°31'47"	3°57'38"	12°30'
R	486.44'	516.44'	456.44'
L	148.83'	35.70'	99.58'
T	75.00'		
LC		35.69'	99.38'
		57°01'11"E	N 73°45'W

7' UTILITY & DRAINAGE EASEMENT
 EACH SIDE OF PROPERTY LINE AS
 INDICATED BY DASHED LINES

FOR COMPLETE ENG. DATA
 SEE ORIG. DED. PLAT IN
 BOOK 23, PAGE 31

SEE PAGE 37-4