

PART OF S.W. 1/4 OF SEC. 17 & PART OF N.W. 1/4 OF SEC. 20, T. 7N., R. 1W., S.L.B. & M. III
MAJESTIC HEIGHTS SUBDIVISION NO. 10

LOTS 190-194, 201-203

IN PLEASANT VIEW CITY

SCALE 1" = 50'

TAXING UNIT: II


PREFIX: 16-III

SEE PAGE 110

EXCEPT WHERE OTHERWISE SHOWN
 ALL LOTS OWNED BY:
 SHADMAN CONST. CO., INC.

SEE PAGE 108

SEE PAGE 37-4

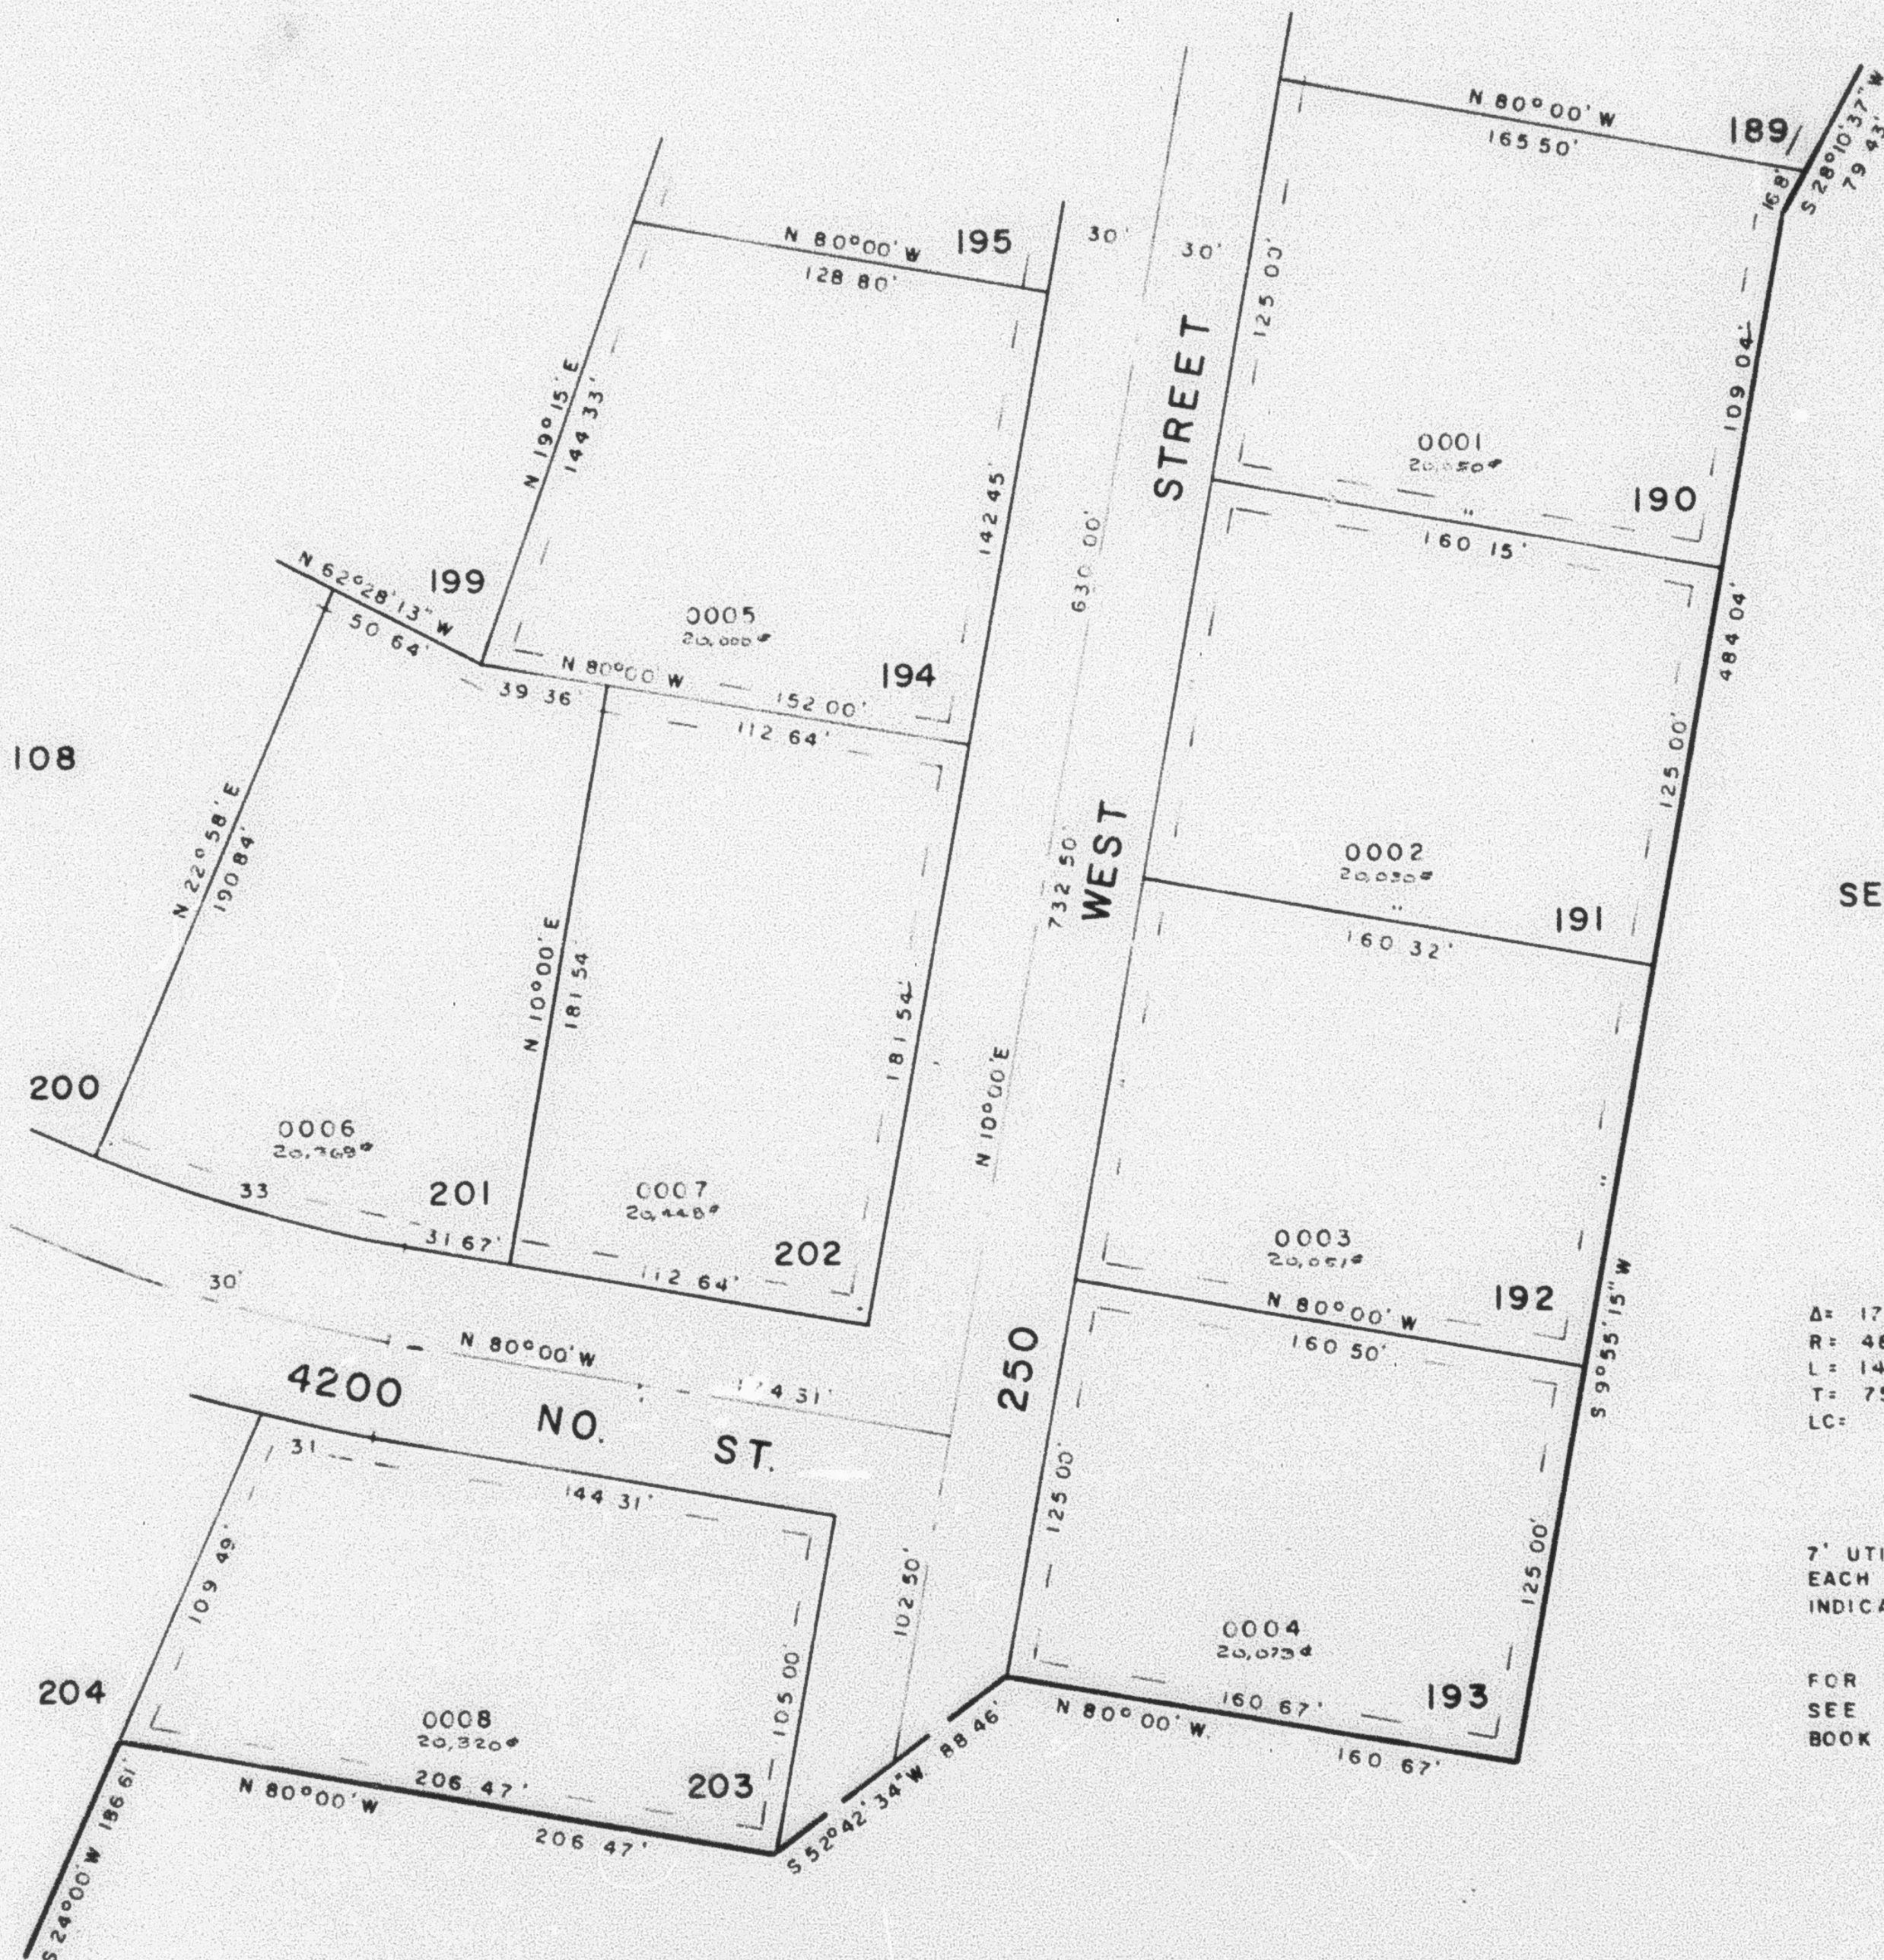

CURVE DATA

	30	31	33
Δ =	17° 31' 47"	3° 57' 38"	12° 30'
R =	486.44'	516.44'	456.44'
L =	148.83'	35.70'	99.58'
T =	75.00'		
LC =		35.69'	99.38'
		S 76° 01' 11" E	N 73° 45' W

7' UTILITY & DRAINAGE EASEMENT
 EACH SIDE OF PROPERTY LINE AS
 INDICATED BY DASHED LINES

FOR COMPLETE ENG. DATA
 SEE ORIG. DED. PLAT. IN
 BOOK 23, PAGE 31

SEE PAGE 37-4