

MAJESTIC HEIGHTS SUBDIVISION NO. 10

LOTS 190-194, 201-203

IN PLEASANT VIEW CITY

SCALE 1" = 50'

TAXING UNIT: II


PREFIX: 16-III

SEE PAGE 110

EXCEPT WHERE OTHERWISE SHOWN
ALL LOTS OWNED BY:
WADMAN CONST. CO., INC.

SEE PAGE 108

SEE PAGE 37-4

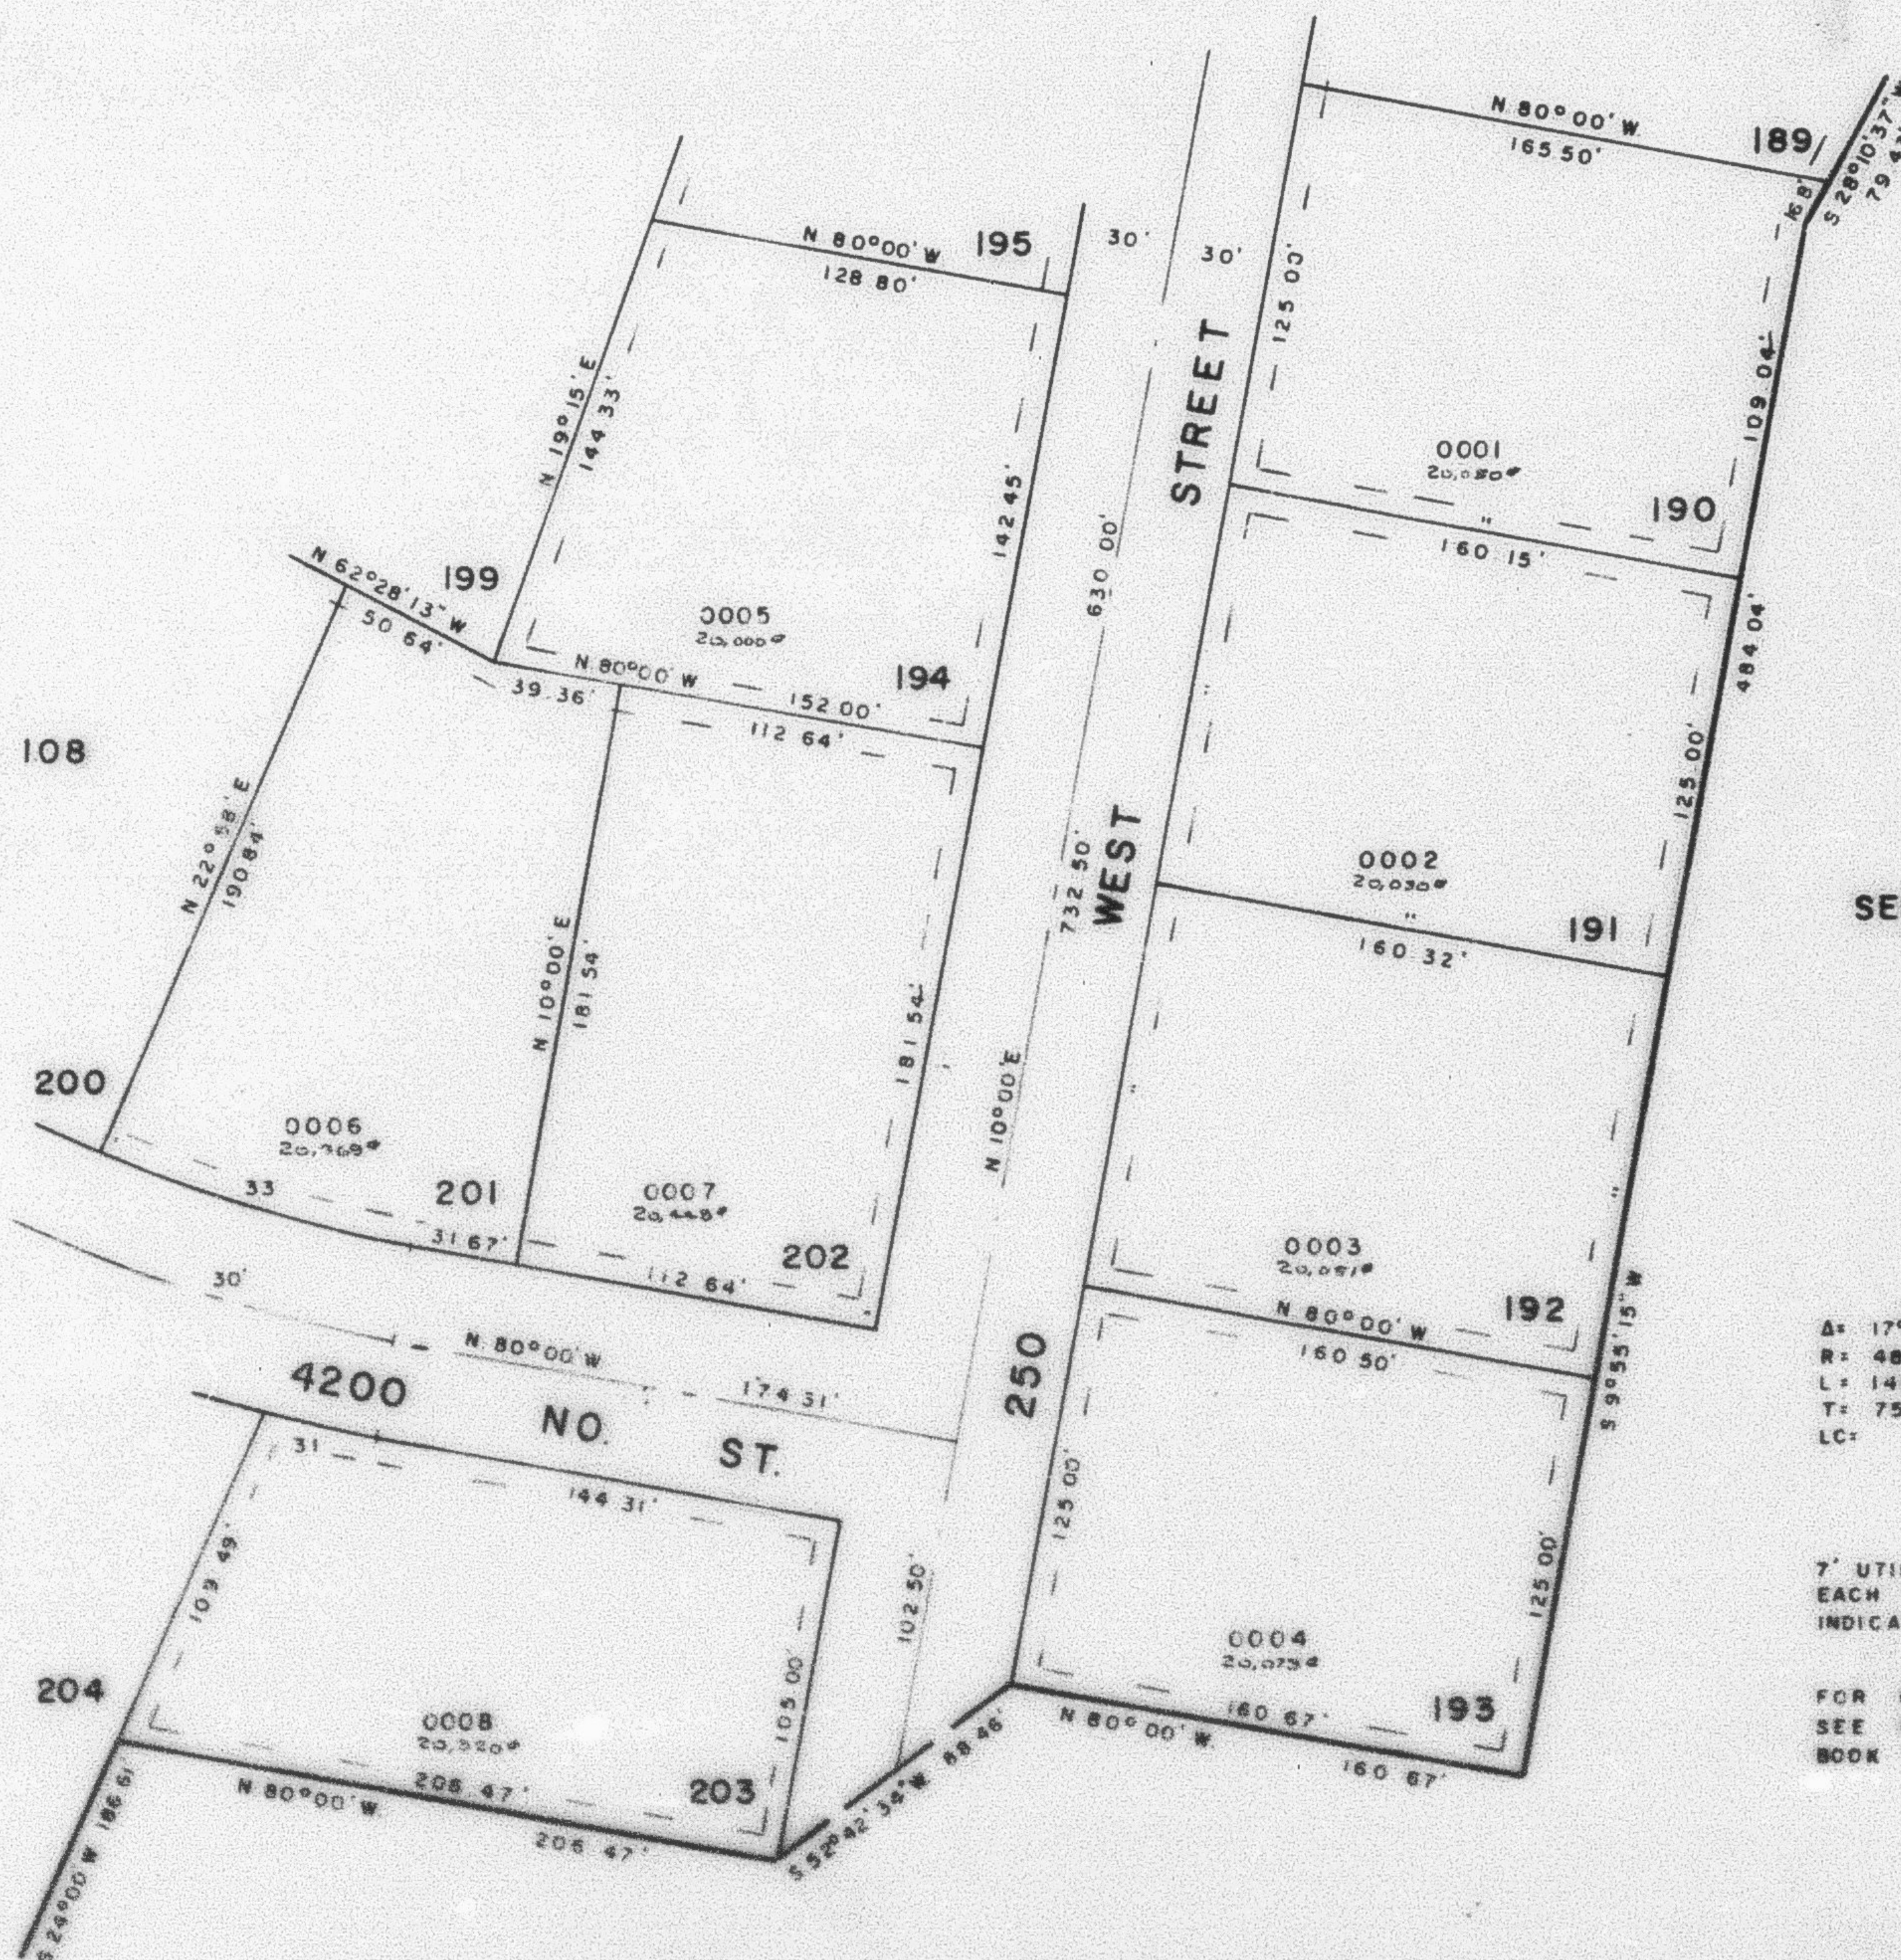

CURVE DATA

	30	31	33
Δ	17° 31' 47"	3° 57' 38"	12° 30'
R	486.44'	516.44'	456.44'
L	148.83'	35.70'	99.58'
T	75.00'		
LC		35.69'	99.38'
		S 78° 01' 11" E	N 73° 45' W

7' UTILITY & DRAINAGE EASEMENT
EACH SIDE OF PROPERTY LINE AS
INDICATED BY DASHED LINES

FOR COMPLETE ENG. DATA
SEE ORIG. DED. PLAT IN
BOOK 23, PAGE 31

SEE PAGE 37-4