

PART OF SEC. 1 & PART OF SEC. 12, T.7N., R.1W., S.L.B.&M.
COBBLECREEK PARK SUBDIVISION - PHASE I

112

TAXING UNIT: 106

WEBER COUNTY

LOTS 1-8 & 22-26


SCALE: 1" = 100'

PREFIX: 16-112

EXCEPT WHERE OTHERWISE SHOWN
 ALL LOTS OWNED BY:
 CORPORATION OF THE PRESIDING
 BISHOP OF THE CHURCH OF JESUS
 CHRIST OF LATTER DAY SAINTS

SEE PAGE
113







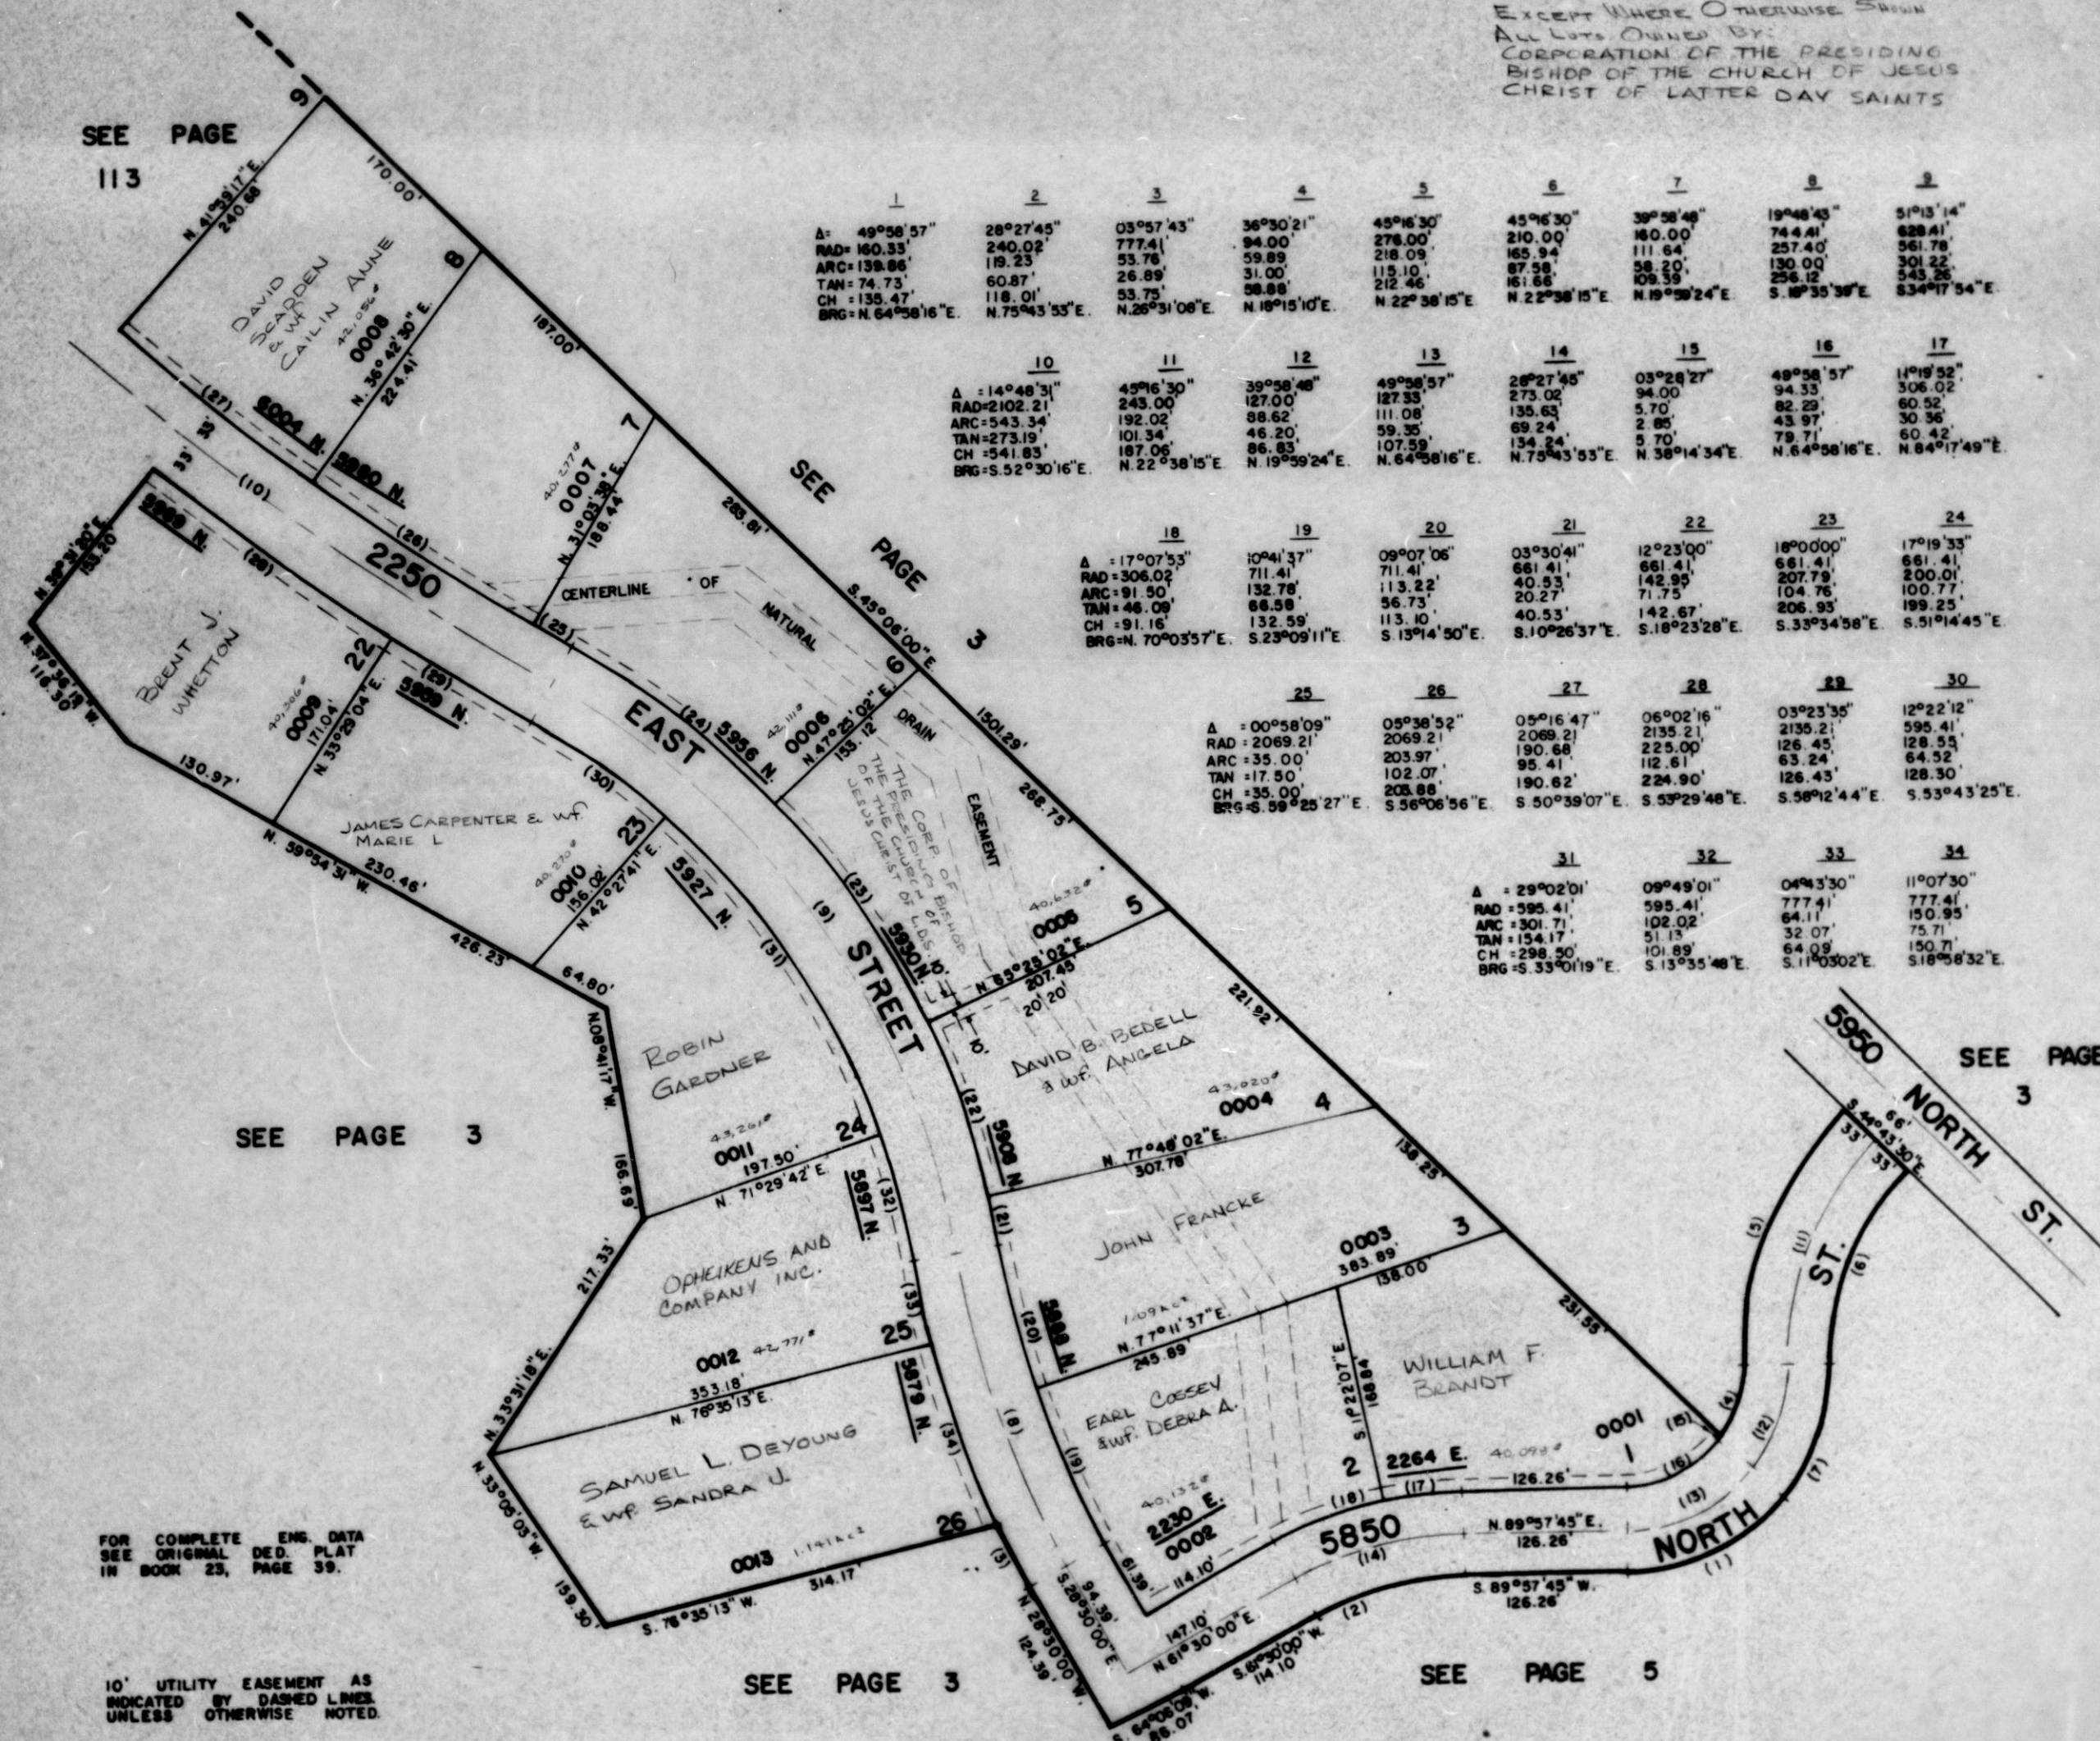

FOR COMPLETE ENG. DATA
 SEE ORIGINAL DED. PLAT

10' UTILITY EASEMENT AS
 INDICATED BY DASHED LINES
 UNLESS OTHERWISE NOTED.

SEE PAGE 3

SEE PAGE 5

SEE PAGE 3