

PART OF N.W. 1/4 OF SEC. 27, T. 7 N., R. 1 W., S.L.B. & M.
CAMARREN COVE ESTATES SUBDIVISION
 PHASE 6 AMENDED
 LOTS 170-175 & 187-192

114

TAXING UNIT: 10

IN NORTH OGDEN CITY

PREFIX: 16-114


SCALE 1" = 50'

EXCEPT WHERE OTHERWISE SHOWN
 ALL LOTS ARE OWNED BY
 IFCO

SEE PAGE 49-4

SEE
 PAGE
 49-4

SEE PAGE
 115

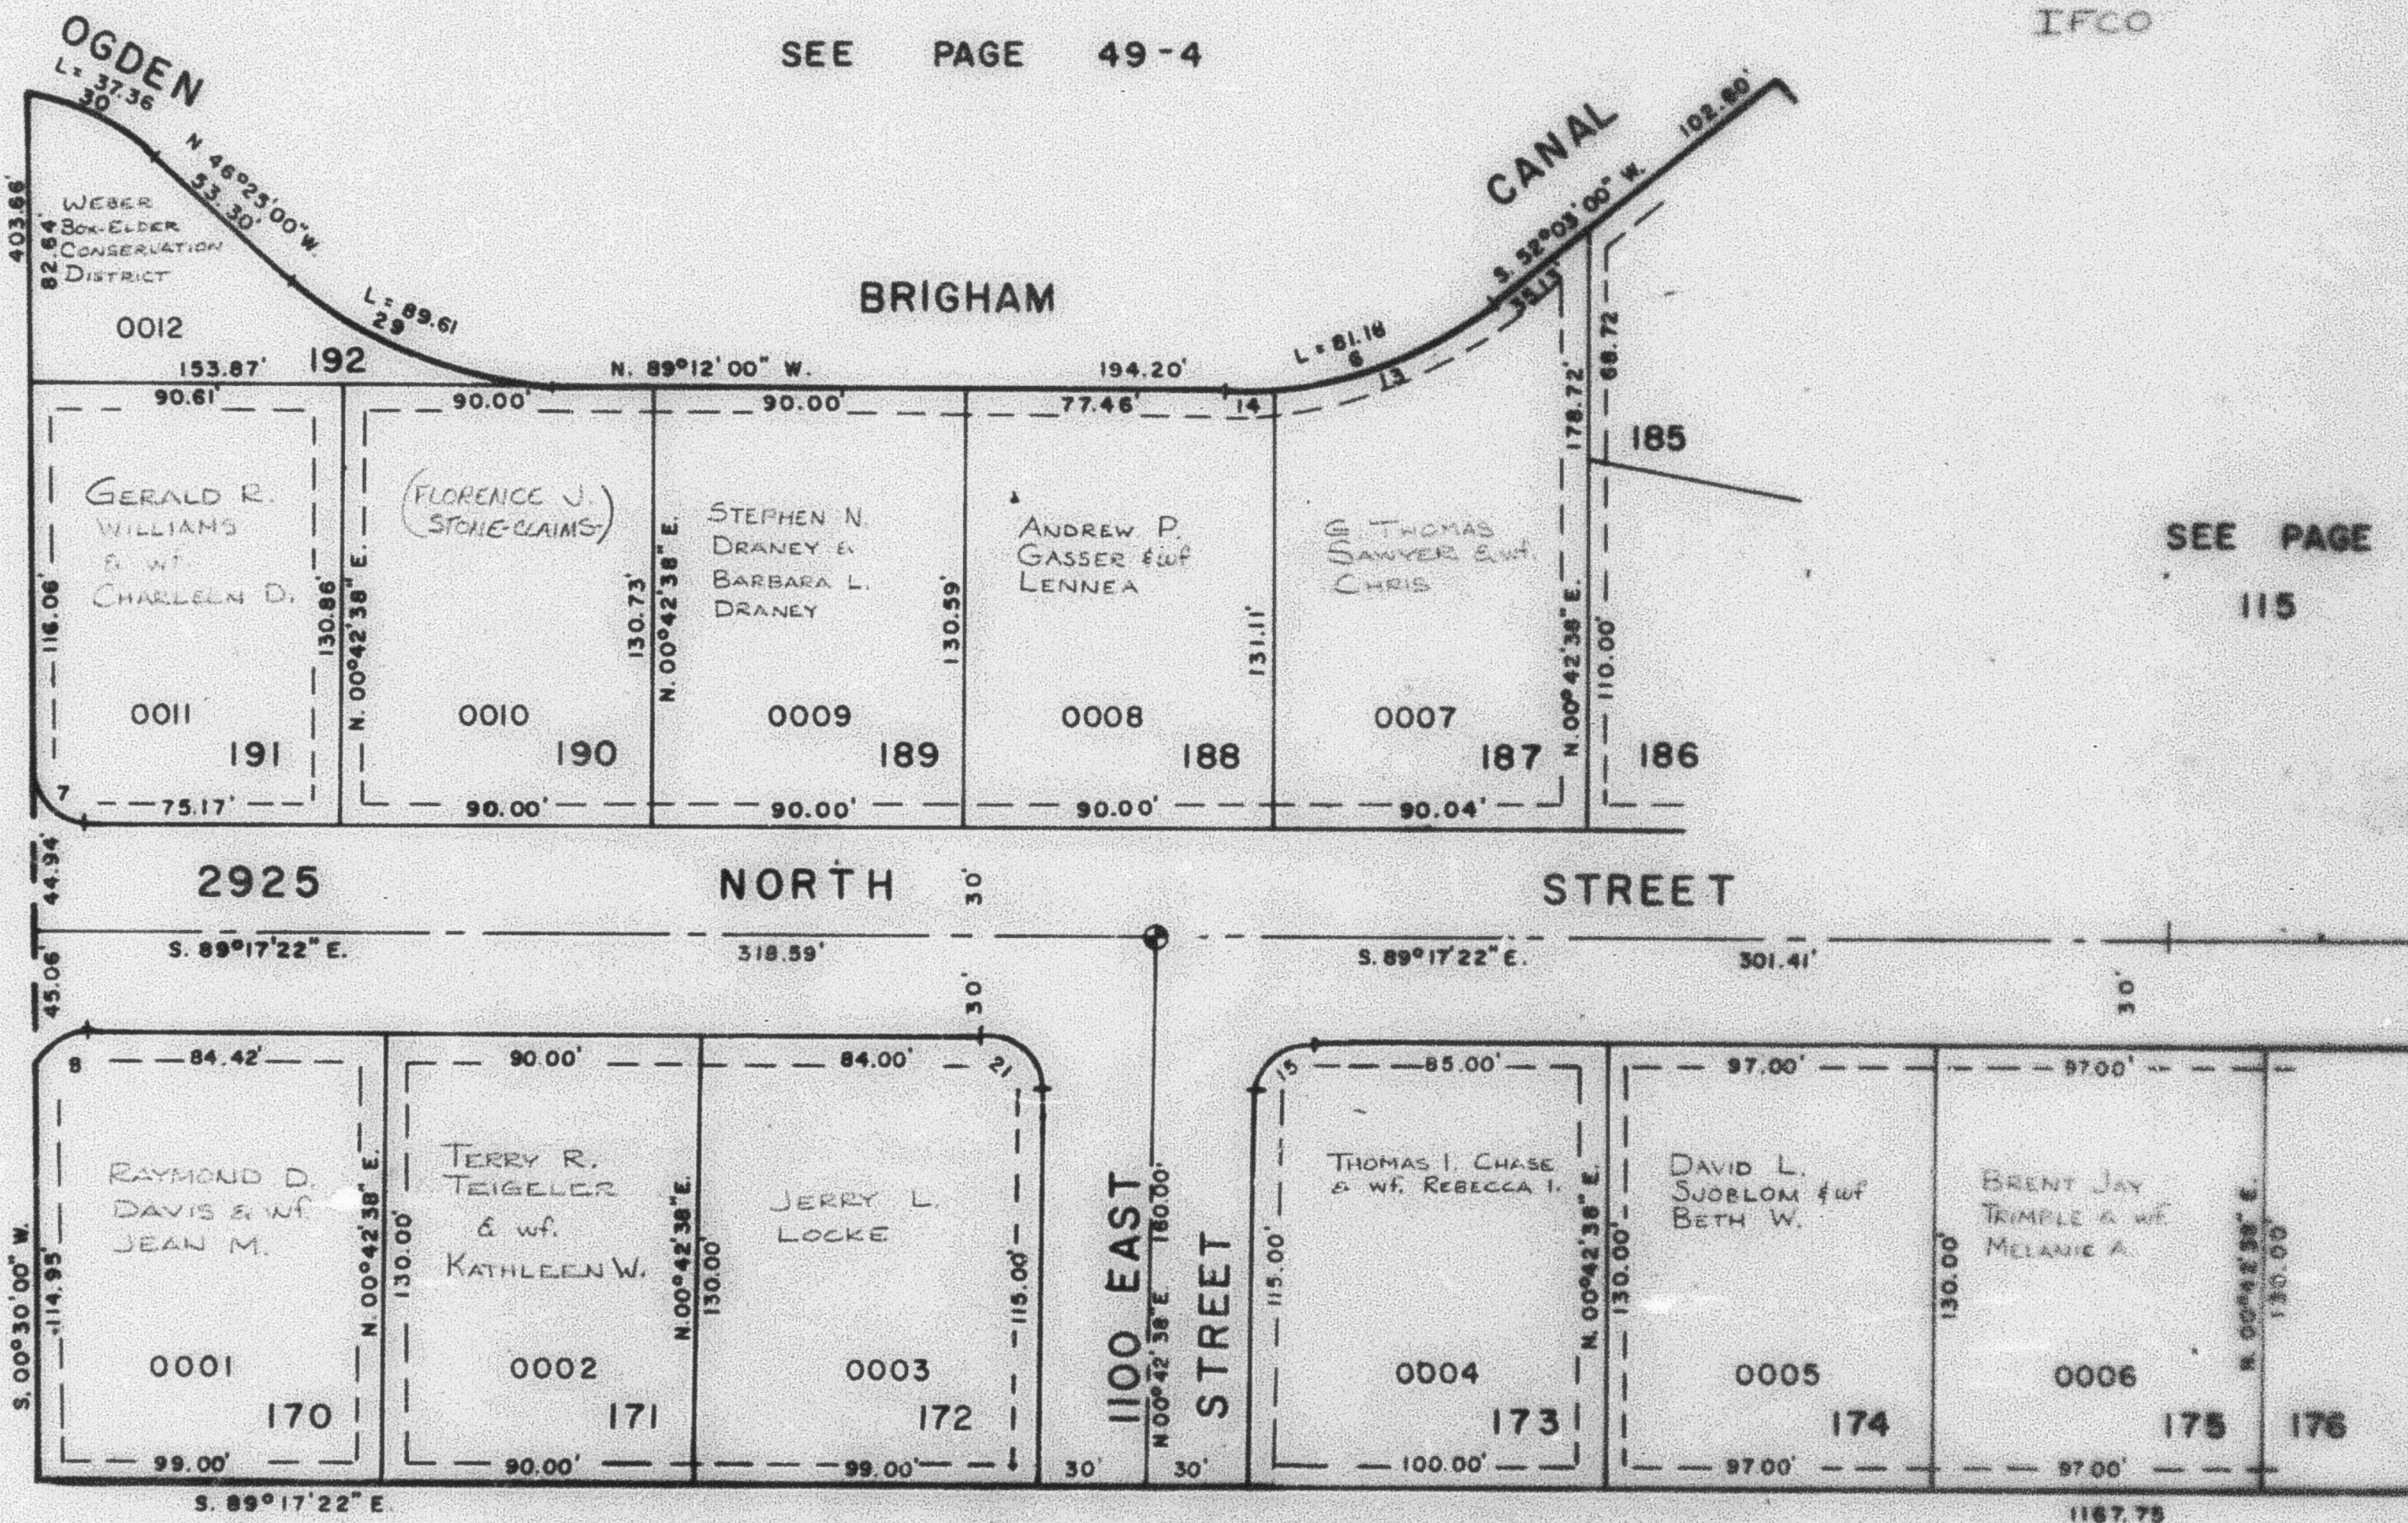

SEE PAGE 49-4

CURVE DATA

6	7	8	13	14	15	21	29	30
$\Delta = 38^{\circ}45'00''$	$89^{\circ}47'22''$	$90^{\circ}12'38''$	$32^{\circ}45'02''$	$05^{\circ}59'58''$	$90^{\circ}00'00''$	$90^{\circ}00'00''$	$42^{\circ}47'00''$	$38^{\circ}55'27''$
$R = 120.00'$	$15.00'$	$15.00'$	$120.00'$	$120.00'$	$15.00'$	$15.00'$	$120.00'$	$55.00'$
$A = 81.16'$	$23.51'$	$23.62'$	$68.59'$	$12.57'$	$23.56'$	$23.56'$	$89.61'$	$37.36'$
$T = 42.20'$	$14.94'$	$15.06'$	$35.26'$	$6.29'$	$15.00'$	$15.00'$	$47.01'$	$19.44'$
$C = 79.62'$	$21.17'$	$21.25'$	$67.66'$	$12.56'$	$21.21'$	$21.21'$	$87.84'$	$38.85'$
$S. 71^{\circ}25'30'' W. S. 44^{\circ}23'41'' E. N. 45^{\circ}36'19'' E. N. 68^{\circ}25'31'' E. N. 87^{\circ}46'01'' E. N. 45^{\circ}42'38'' E. N. 44^{\circ}17'22'' W. N. 67^{\circ}48'30'' W. N. 80^{\circ}52'44'' W.$								

NOTE: * UTILITY AND DRAINAGE
 EASEMENTS EACH SIDE OF
 PROPERTY LINE AS INDICATED
 BY DASHED LINES.

FOR COMPLETE ENG. DATA
 SEE ORIGINAL DEED PLAT IN
 BOOK 25 PAGE 80

● SURVEY MONUMENT

REVISED
 LOT 7-8
 N.R.C. 4-88