

PART OF N.W. 1/4 OF SEC. 27, T.7 N., R.1 W., S.L.B. & M.
CAMARREN COVE ESTATES SUBDIVISION
 PHASE 6 AMENDED
 LOTS 176 - 186


TAXING UNIT: 10

IN NORTH OGDEN CITY

PREFIX 16 - 115

SCALE 1" = 50'

SEE PAGE 49-4

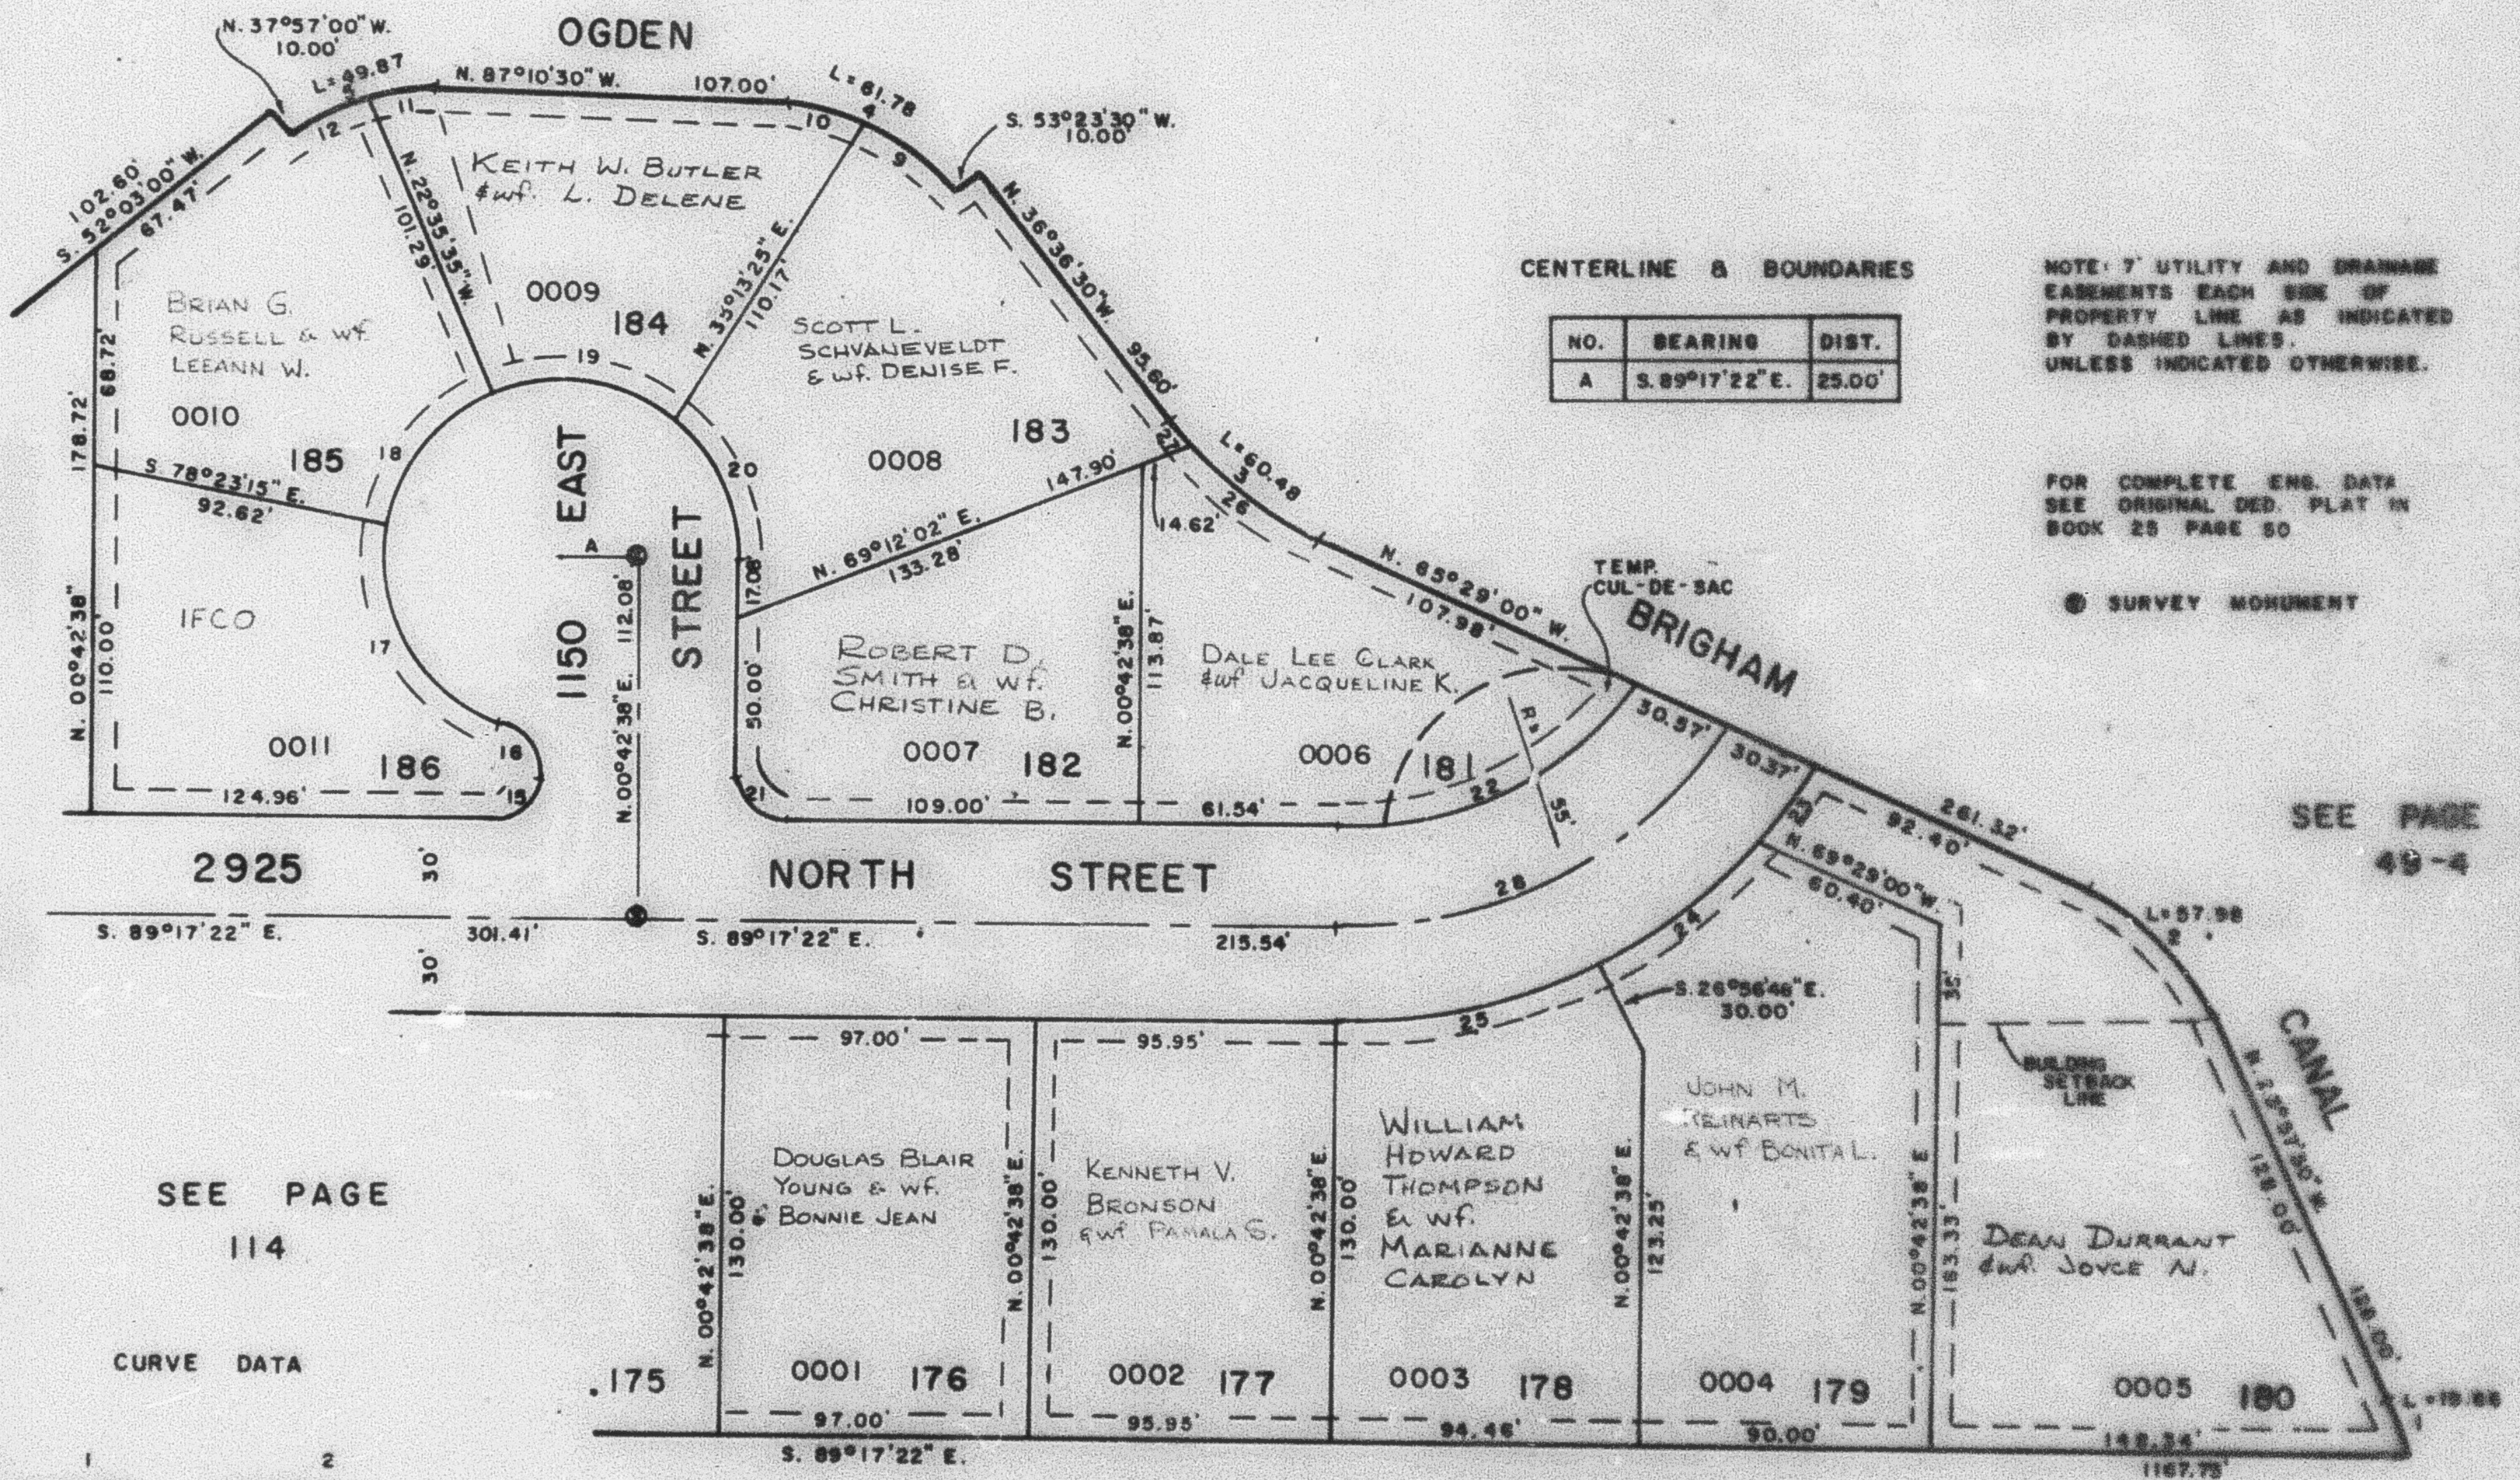

SEE PAGE 114

CURVE DATA

1
 A = 06°15'29"
 R = 180.00'
 A = 19.66'
 T = 9.84'
 C = 19.65'
 N. 20°49'46" W.
 N. 44°43'15" W.

2
 A = 06°15'29"
 R = 180.00'
 A = 19.66'
 T = 9.84'
 C = 19.65'
 N. 20°49'46" W.
 N. 44°43'15" W.

3
 A = 28°52'30"
 R = 120.00'
 A = 60.48'
 T = 30.89'
 C = 59.64'
 S. 51°02'45" E.

4
 A = 57°49'00"
 R = 55.00'
 A = 55.50'
 T = 30.37'
 C = 55.10'
 S. 83°41'05" E.

5
 A = 50°34'00"
 R = 70.00'
 A = 61.78'
 T = 33.06'
 C = 59.79'
 N. 61°53'30" W.

6
 A = 40°46'30"
 R = 70.00'
 A = 49.80'
 T = 26.02'
 C = 48.77'
 S. 72°26'15" W.

7
 A = 28°14'50"
 R = 70.00'
 A = 34.51'
 T = 17.61'
 C = 34.16'
 S. 50°43'55" E.

8
 A = 22°19'10"
 R = 70.00'
 A = 27.27'
 T = 13.81'
 C = 27.10'
 S. 76°00'55" E.

9
 A = 18°18'50"
 R = 70.00'
 A = 22.37'
 T = 11.28'
 C = 22.28'
 N. 83°40'05" E.

10
 A = 22°27'40"
 R = 70.00'
 A = 27.44'
 T = 13.90'
 C = 27.27'
 N. 63°16'50" E.

11
 A = 50°00'00"
 R = 15.00'
 A = 23.56'
 T = 15.00'
 C = 21.21'
 N. 45°42'38" E.

12
 A = 73°23'53"
 R = 15.00'
 A = 19.22'
 T = 11.18'
 C = 17.93'
 S. 35°59'19" E.

13
 A = 84°18'00"
 R = 55.00'
 A = 80.82'
 T = 49.78'
 C = 73.82'
 S. 50°52'15" E.

14
 A = 55°47'40"
 R = 55.00'
 A = 55.56'
 T = 29.12'
 C = 51.47'
 N. 39°50'35" E.

SEE PAGE 49-4