

PART OF N.W. 1/4 OF SEC. 27, T. 7 N., R. 1 W., S.L.B. & M. CAMARREN COVE ESTATES SUBDIVISION

115

PHASE 6 AMENDED

LOTS 176 - 186


TAXING UNIT: 10

IN NORTH OGDEN CITY

PREFIX: 16 - 115

SCALE 1" = 50'

SEE PAGE 49-4

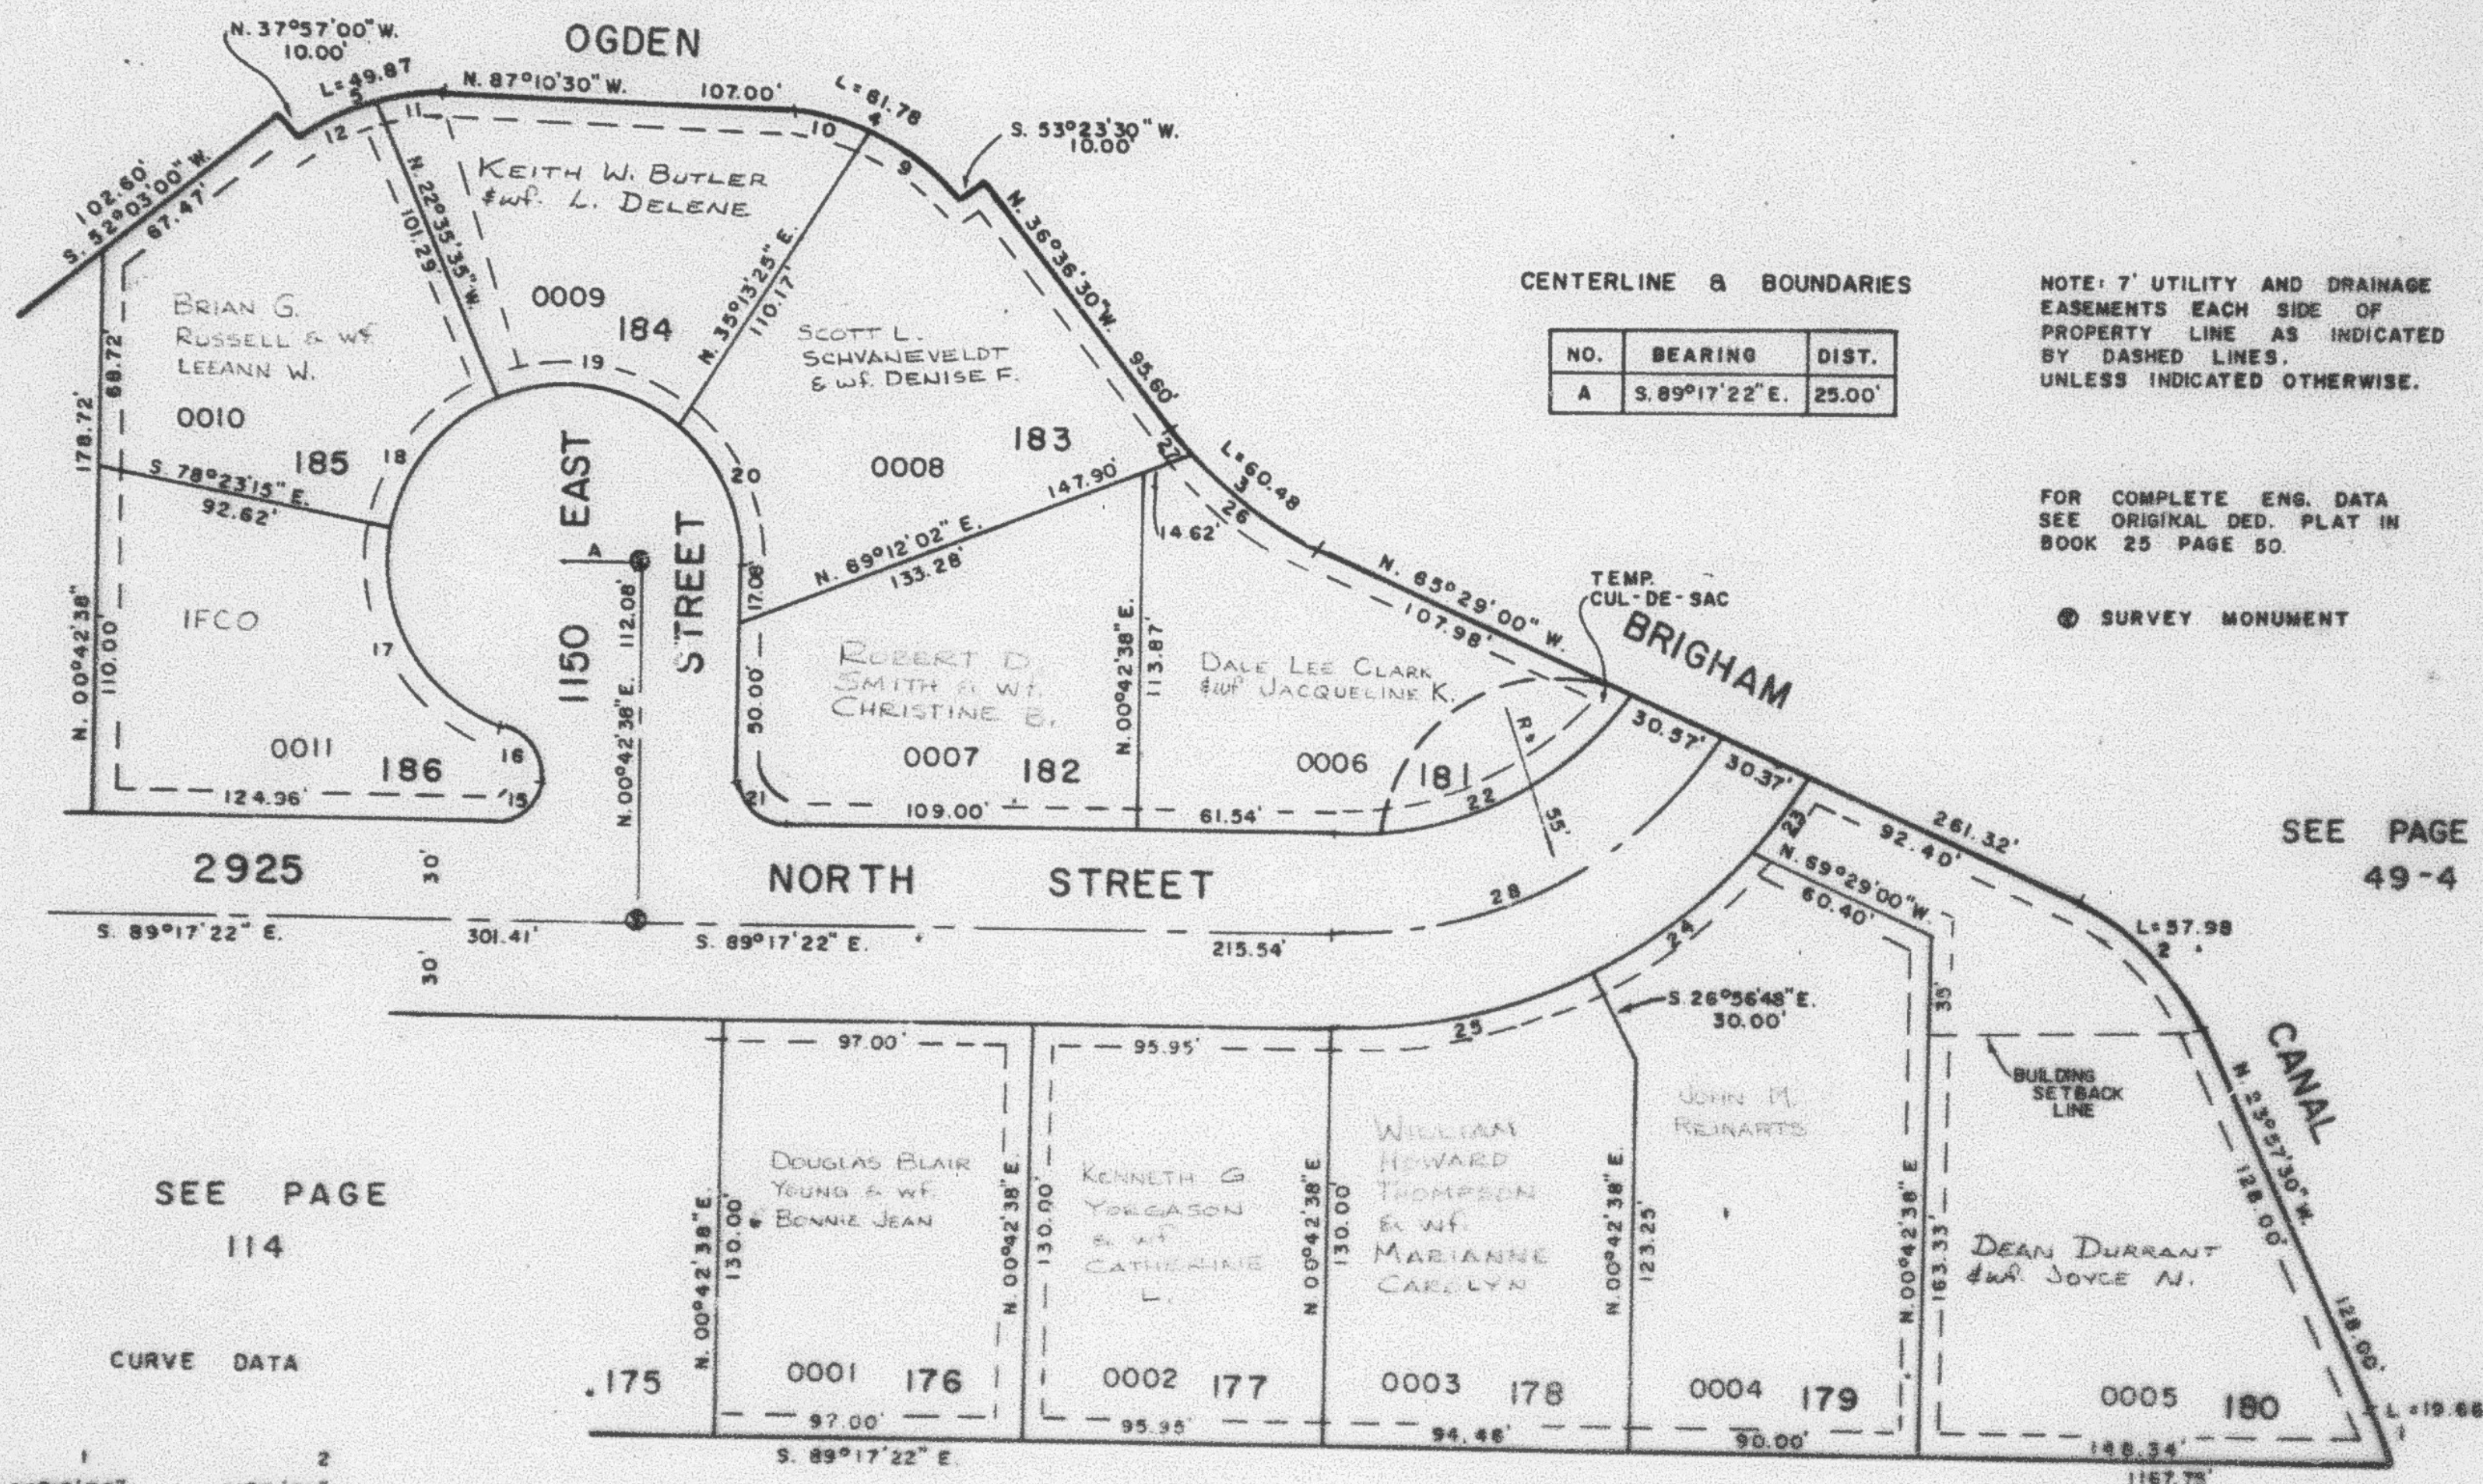

CENTERLINE & BOUNDARIES

NO.	BEARING	DIST.
A	S. 89°17'22" E.	25.00'

NOTE: 7' UTILITY AND DRAINAGE EASEMENTS EACH SIDE OF PROPERTY LINE AS INDICATED BY DASHED LINES, UNLESS INDICATED OTHERWISE.

FOR COMPLETE ENG. DATA SEE ORIGINAL DED. PLAT IN BOOK 25 PAGE 50.

⊙ SURVEY MONUMENT

SEE PAGE 49-4

SEE PAGE 114

SEE PAGE 49-4

1		2		3		4		5		6		7		8		9		10		11		12		13		14		15		16		17		18	
A = 06°15'29"		41°31'30"		S. 89°17'22" E.																														1167.75'	
R = 180.00'		80.00'																																	
A = 19.66'		57.98'																																	
T = 9.84'		30.33'																																	
C = 19.63'		56.72'																																	
N. 20°49'48" W.		N. 44°43'15" W.																																	
3		4		5		6		7		8		9		10		11		12		13		14		15		16		17		18		19			
A = 28°52'30"		50°34'00"		40°48'30"		28°14'50"		22°19'10"		18°18'50"		22°27'40"		90°00'00"		73°23'53"		84°18'00"		58°47'46"															
R = 120.00'		70.00'		70.00'		70.00'		70.00'		70.00'		70.00'		15.00'		15.00'		55.00'		55.00'															
A = 62.48'		61.78'		49.80'		34.51'		27.27'		27.44'		27.44'		23.56'		19.22'		80.92'		53.56'															
T = 30.89'		33.06'		26.02'		17.61'		13.81'		11.26'		13.90'		15.00'		11.18'		48.78'		26.12'															
C = 59.84'		59.79'		46.77'		34.16'		27.10'		22.28'		27.27'		21.21'		17.93'		73.82'		31.47'															
S. 51°02'45" E.		N. 61°53'30" W.		S. 72°26'15" W.		S. 50°43'55" E.		S. 76°00'55" E.		N. 83°40'05" E.		N. 65°14'50" E.		N. 45°42'38" E.		S. 55°59'19" E.		S. 50°32'15" E.		N. 39°50'35" E.															
19		20		21		22		23		24		25		26		27		28		29		30		31		32		33		34		35			
A = 57°49'00"		55°29'13"		30°00'00"		53°41'21"		09°55'10"		20°28'27"		27°39'26"		24°06'01"		04°48'29"		36°19'59"																	
R = 55.00'		15.00'		15.00'		113.50'		175.50'		175.50'		175.50'		120.00'		120.00'		143.50'																	
A = 55.30'		53.26'		23.56'		106.36'		30.04'		30.04'		30.04'		83.73'		83.73'		141.09'																	
T = 50.37'		28.93'		15.00'		57.44'		15.06'		31.33'		42.71'		25.82'		5.00'		76.84'																	
C = 53.18'		31.21'		31.21'		102.51'		30.00'		67.67'		82.94'		50.10'		10.00'		155.47'																	
S. 83°41'05" E.		S. 27°01'59" E.		N. 44°17'22" W.		S. 63°51'57" W.		S. 37°37'10" W.		S. 52°48'55" W.		N. 76°52'55" E.		S. 55°26'00" E.		N. 38°59'45" W.		N. 82°52'59" E.																	

REVISED
L.D.T. 7-83
M.R.C. 4-83