

PART OF N.W. 1/4 OF SEC. 27, T. 7 N., R. 1 W., S.L.B. & M.

CAMARREN COVE ESTATES SUBDIVISION

115

PHASE 6 AMENDED

LOTS 176 - 186


TAXING UNIT: 10

IN NORTH OGDEN CITY

PREFIX: 16 - 115

SCALE 1" = 50'

SEE PAGE 49-4

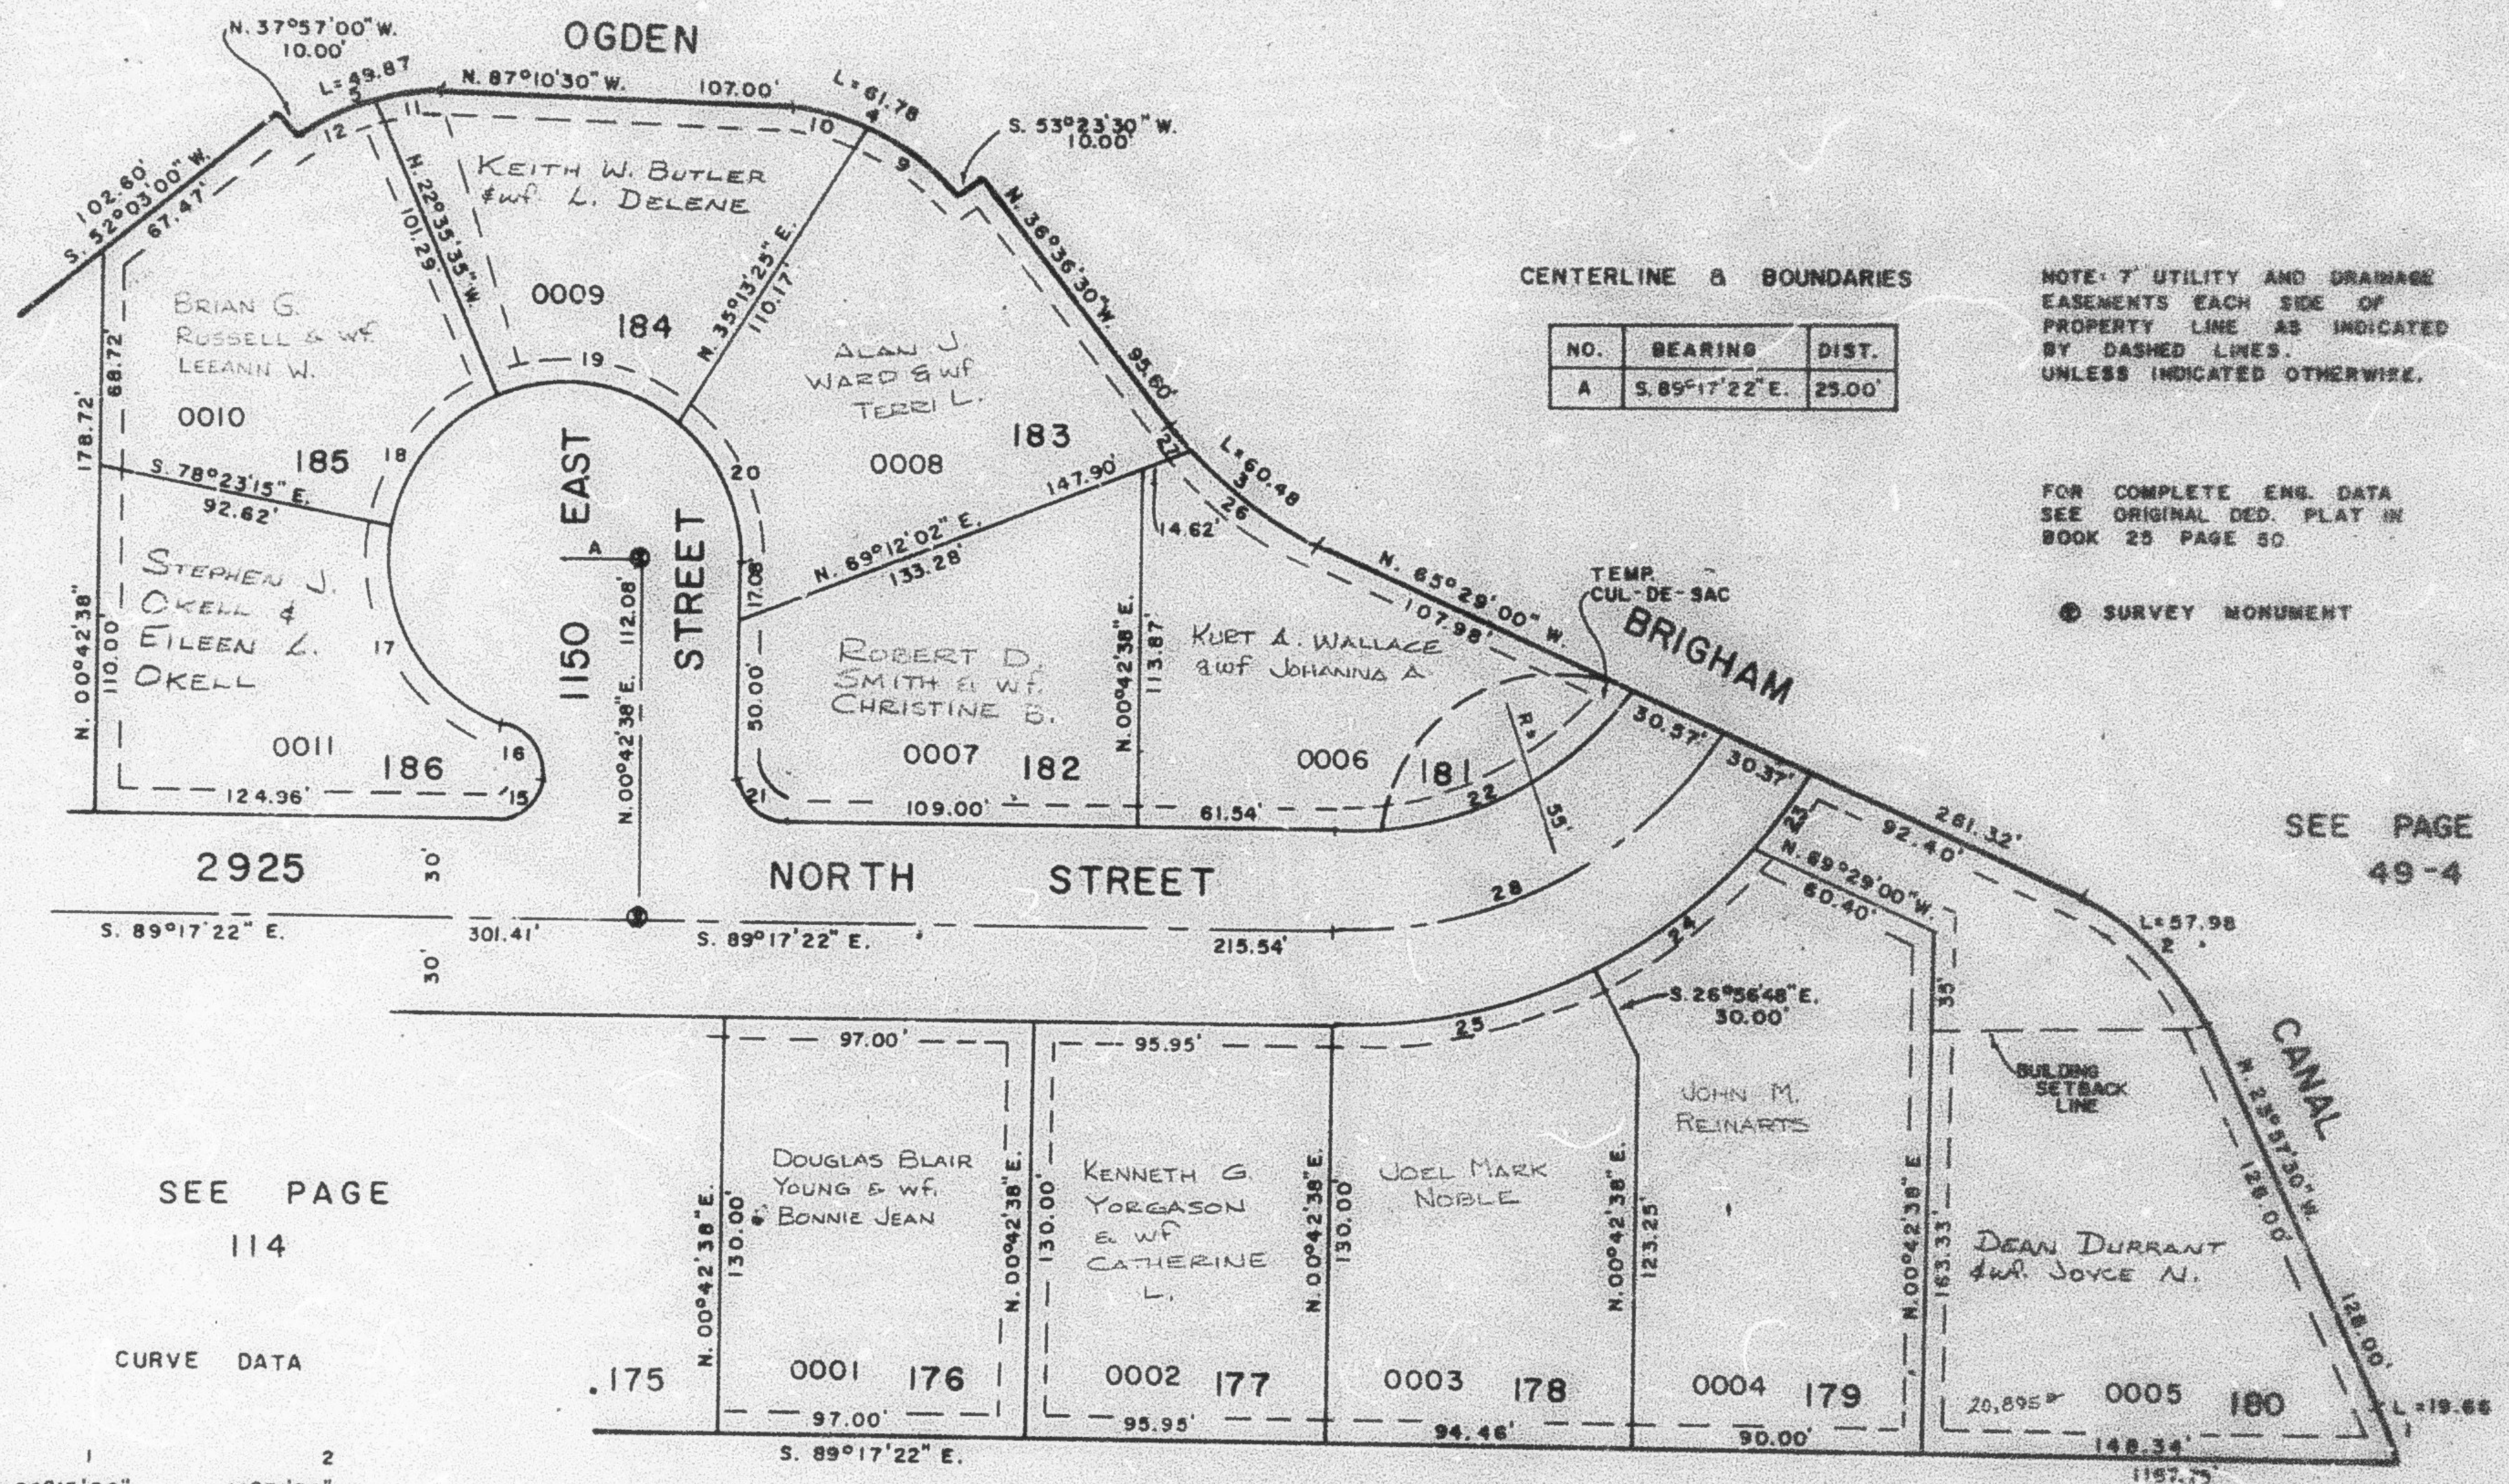

SEE PAGE 114

CURVE DATA

1
Δ = 06°15'29"
R = 180.00'
A = 19.66'
T = 9.84'
C = 19.65'
N. 20°49'46" W.
N. 44°43'15" W.

2
Δ = 41°31'30"
R = 80.00'
A = 57.98'
T = 30.33'
C = 56.72'
N. 61°53'30" W.
S. 72°26'15" W.
S. 50°43'55" E.
S. 76°00'55" E.
N. 83°40'05" E.
N. 63°16'50" E.
N. 45°42'38" E.
S. 35°58'19" E.
S. 30°32'15" E.
N. 39°30'55" E.

SEE PAGE 49-4