

PART OF N.W. 1/4 OF SEC. 27, T. 7 N., R. 1 W., S. L. B. & M.
CAMARREN COVE ESTATES SUBDIVISION

115

PHASE 6 AMENDED

LOTS 176 - 186


TAXING UNIT: 10

IN NORTH OGDEN CITY

PREFIX: 16 - 115

SCALE 1" = 50'

SEE PAGE 49-4

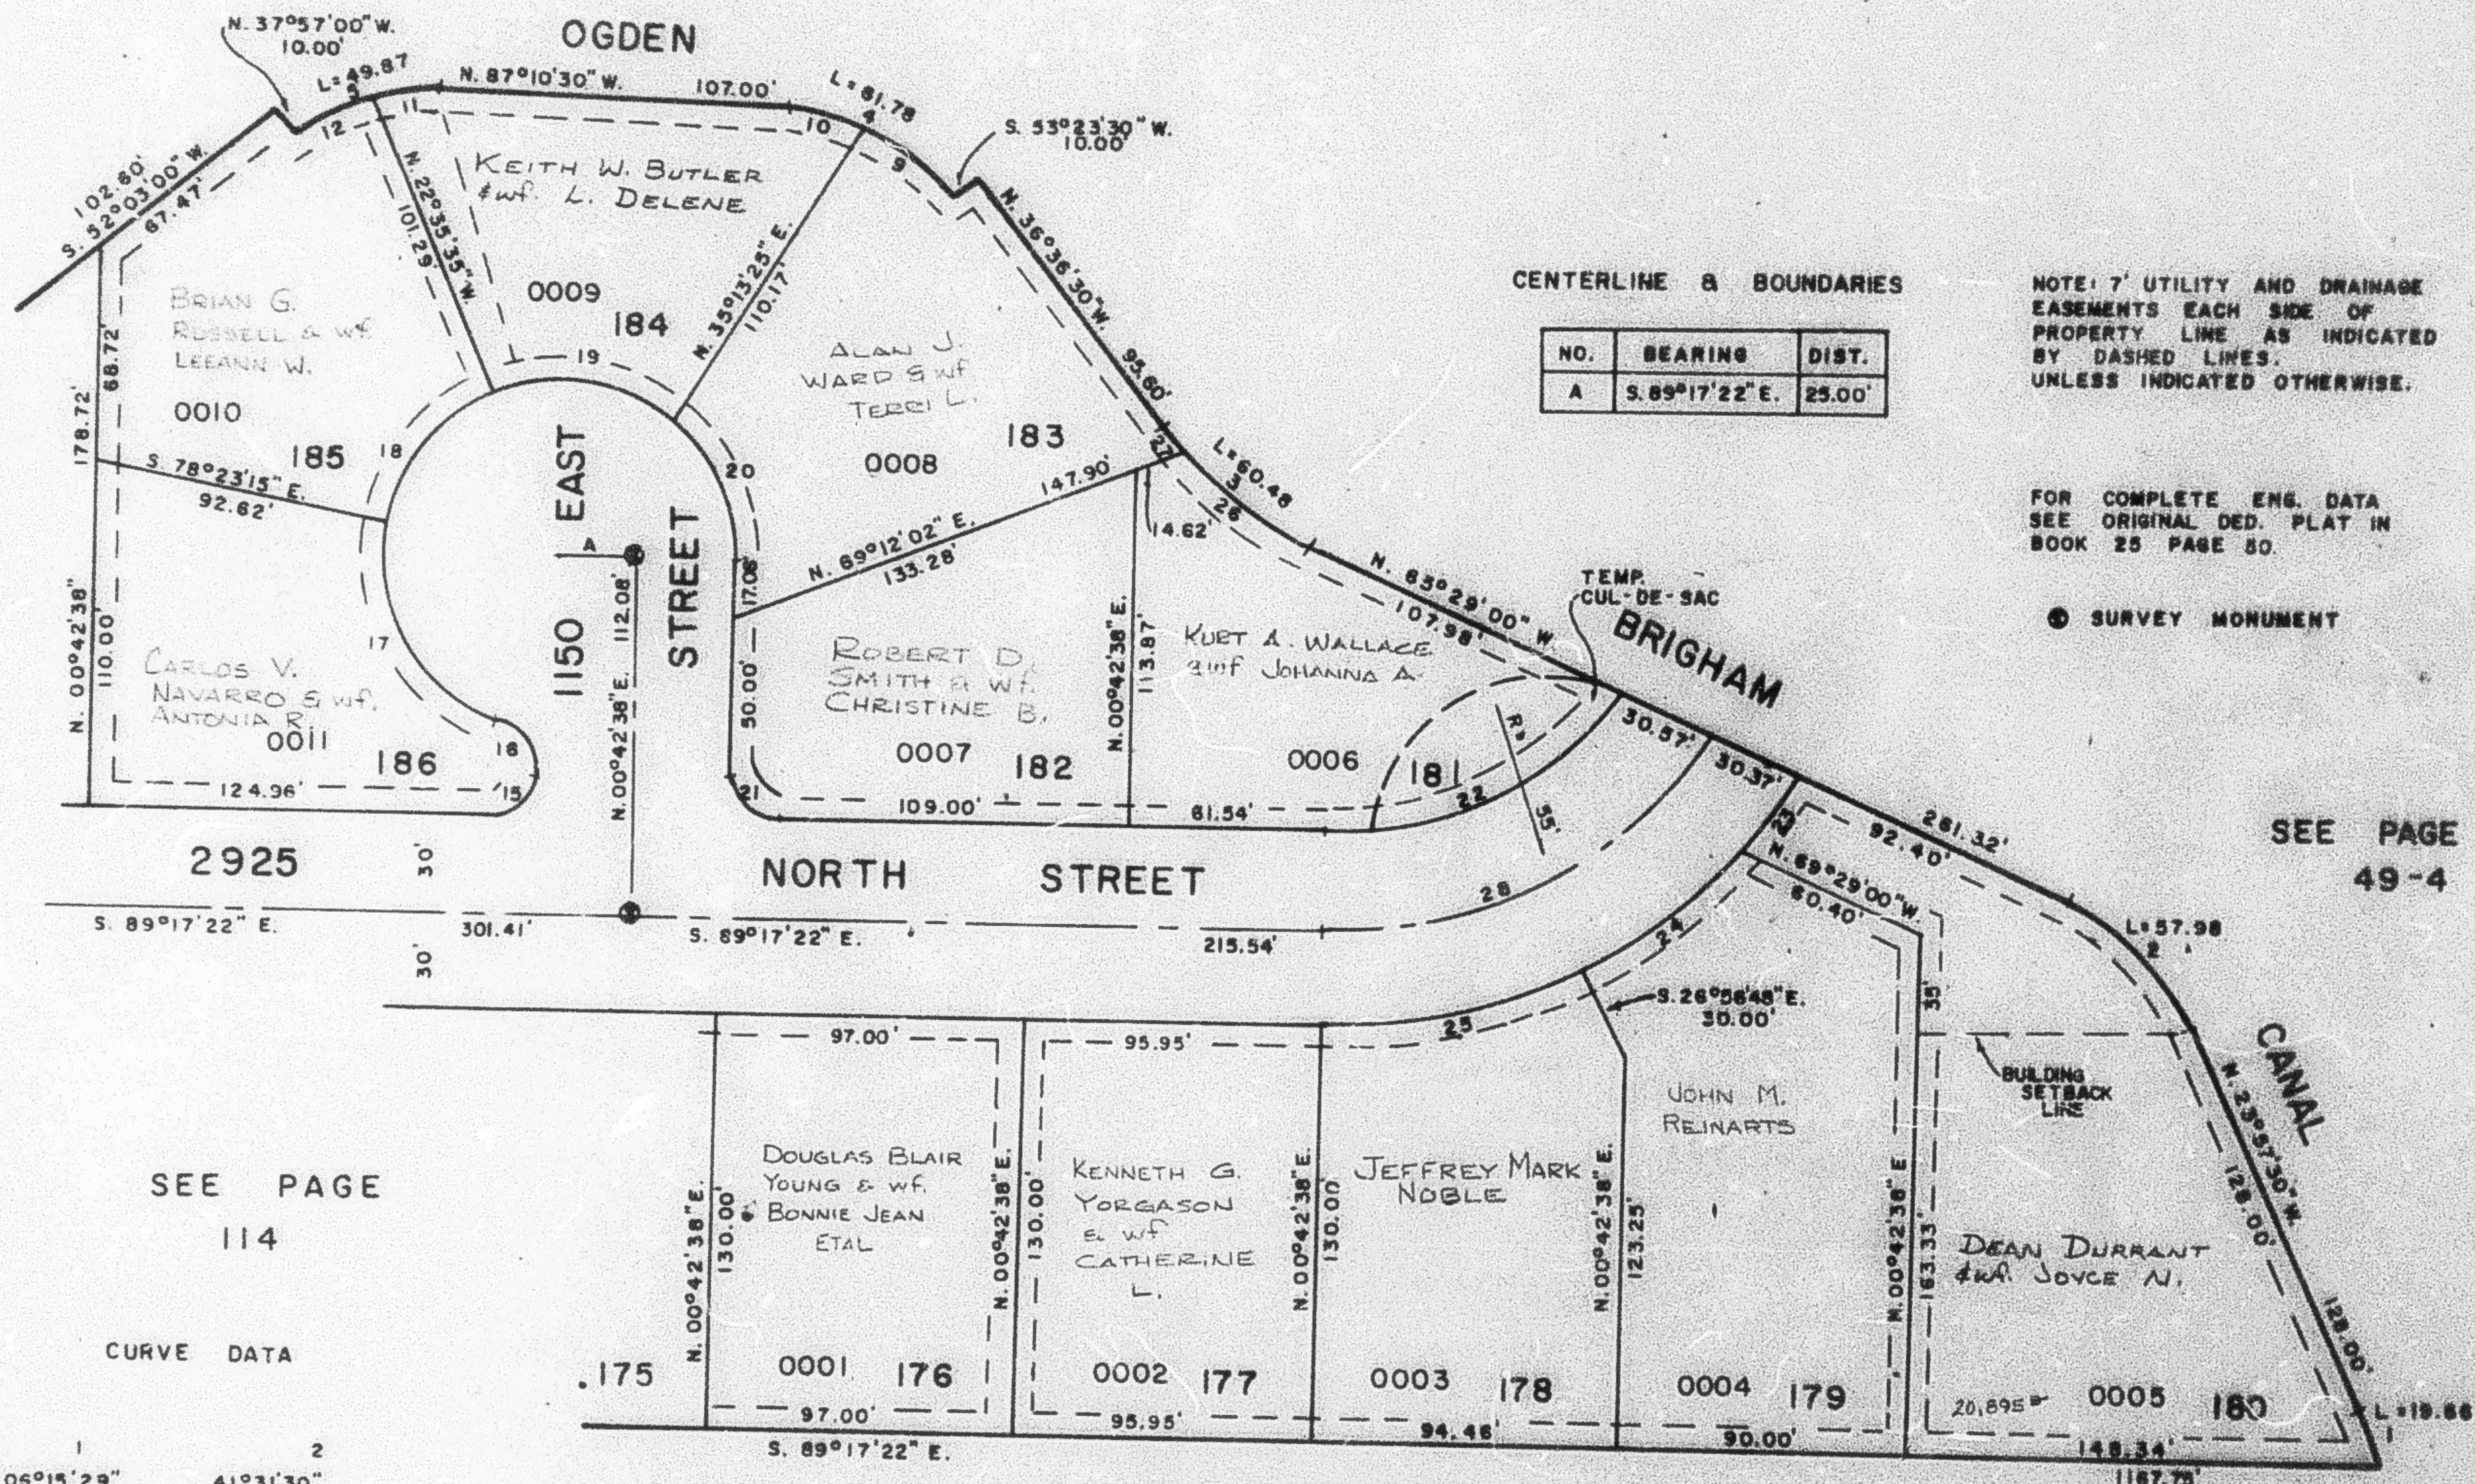

CENTERLINE & BOUNDARIES

NO.	BEARING	DIST.
A	S. 89°17'22" E.	25.00'

NOTE: 7' UTILITY AND DRAINAGE EASEMENTS EACH SIDE OF PROPERTY LINE AS INDICATED BY DASHED LINES, UNLESS INDICATED OTHERWISE.

FOR COMPLETE ENG. DATA SEE ORIGINAL OED. PLAT IN BOOK 25 PAGE 80.

● SURVEY MONUMENT

SEE PAGE 49-4

SEE PAGE 114

CURVE DATA

SEE PAGE 49-4

1	2	S. 89°17'22" E.	54.46	90.00	148.34	1167.75				
Δ = 06°15'29"	41°31'30"									
R = 180.00'	80.00'									
A = 19.66'	57.98'									
T = 9.84'	30.33'									
C = 15.65'	56.72'									
N. 20°49'46" W.	N. 44°43'15" W.									
3	4	5	9	10	11	12	15	16	17	18
Δ = 28°52'30"	50°34'00"	40°46'30"	28°14'50"	22°19'10"	18°18'50"	22°27'40"	90°00'00"	73°23'53"	84°18'00"	55°47'40"
R = 120.00'	70.00'	70.00'	70.00'	70.00'	70.00'	70.00'	15.00'	15.00'	55.00'	55.00'
A = 60.48'	61.78'	49.80'	34.51'	27.27'	22.37'	22.37'	23.56'	19.22'	80.92'	53.56'
T = 30.89'	33.06'	26.02'	17.61'	13.81'	11.28'	13.90'	15.00'	11.18'	49.78'	29.12'
C = 59.84'	59.79'	48.77'	34.18'	27.10'	22.28'	27.27'	21.21'	17.93'	73.82'	51.47'
S. 51°02'45" E.	N. 61°53'30" W.	S. 72°26'15" W.	S. 50°43'55" E.	S. 76°00'55" E.	N. 63°40'05" E.	N. 63°18'50" E.	N. 45°42'38" E.	S. 35°59'19" E.	S. 30°32'15" E.	N. 39°30'35" E.
19	20	21	22	23	24	25	26	27	28	
Δ = 57°49'00"	55°29'13"	90°00'00"	53°41'21"	09°55'10"	20°28'27"	27°38'26"	24°06'01"	04°48'29"	56°19'59"	
R = 55.00'	55.00'	15.00'	113.50'	173.50'	173.50'	173.50'	120.00'	120.00'	143.50'	
A = 55.50'	53.26'	23.56'	106.38'	30.04'	62.00'	83.75'	50.48'	10.00'	141.09'	
T = 30.37'	28.93'	15.00'	57.44'	15.08'	31.33'	42.71'	25.82'	5.00'	78.84'	
C = 53.18'	51.21'	21.21'	102.51'	30.00'	61.67'	82.84'	50.10'	10.00'	133.47'	
S. 83°41'05" E.	S. 27°01'59" E.	N. 44°17'22" W.	S. 63°51'57" W.	S. 37°37'10" W.	S. 52°48'59" W.	N. 76°52'55" E.	S. 33°26'00" E.	N. 38°59'45" W.	N. 62°32'39" E.	