

PART OF N.W. 1/4 OF SECTION 27, T.7N., R.1W., S.L.B. & M.
CAMARREN COVE ESTATES SUBDIVISION

PHASE 6 AMENDED


LOTS 176-186

IN NORTH OGDEN CITY

SCALE 1" = 50'

TAXING UNIT: 10

SEE PAGE 49-4

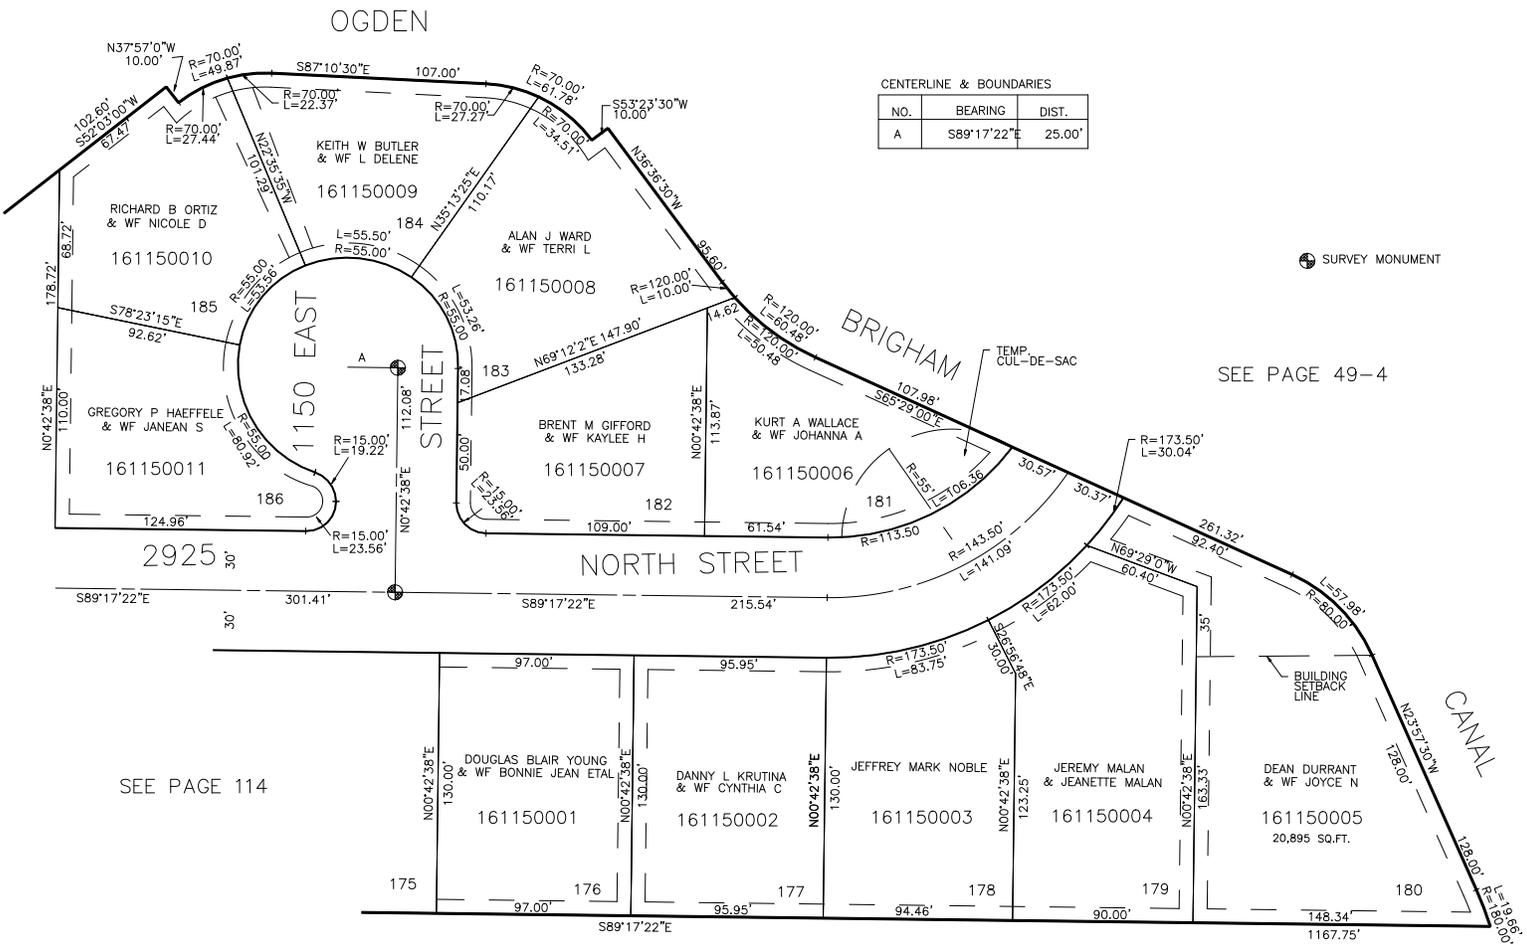

CENTERLINE & BOUNDARIES

NO.	BEARING	DIST.
A	S89°17'22"E	25.00'

⊙ SURVEY MONUMENT

SEE PAGE 49-4

SEE PAGE 114

SEE PAGE 49-4

7' UTILITY & DRAINAGE EASEMENTS EACH SIDE OF PROPERTY LINES AS INDICATED BY DASHED LINES EXCEPT AS OTHERWISE SHOWN.

FOR COMPLETE ENG DATA SEE ORIGINAL DEDICATION PLAT IN BOOK 25, PAGE 50 OF RECORDS.