


PART OF N.W. 1/4 OF SECTION 27, T.7N., R.1W., S.L.B. & M.
CAMARREN COVE ESTATES SUBDIVISION

PHASE 6 AMENDED
LOTS 176-186

IN NORTH OGDEN CITY
SCALE 1" = 50'

TAXING UNIT: 10

SEE PAGE 49-4

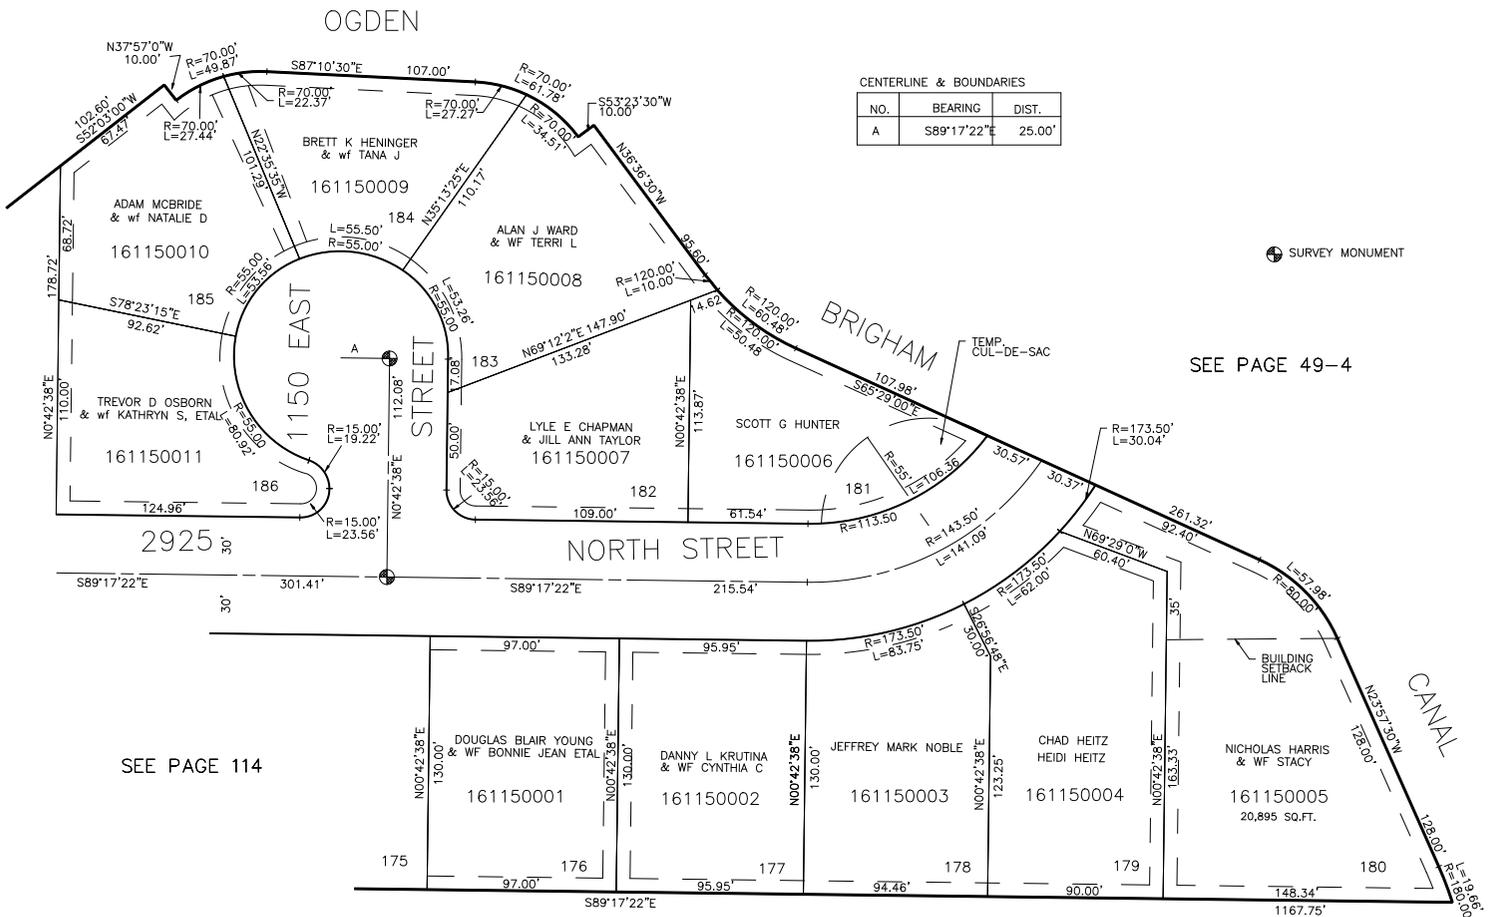

SEE PAGE 49-4

SEE PAGE 114

SEE PAGE 49-4

7' UTILITY & DRAINAGE EASEMENTS EACH
SIDE OF PROPERTY LINES AS INDICATED
BY DASHED LINES EXCEPT AS OTHERWISE
SHOWN.

FOR COMPLETE ENG DATA SEE
ORIGINAL DEDICATION PLAT IN
BOOK 25, PAGE 50 OF RECORDS.