

PART OF THE SW 1/4 OF SEC. 20, T.7N., R.1W., S.1B. & M.
MOUNTAIN SHADOWS SUBDIVISION NO. 3

117


TAXING UNIT: 10

IN NORTH OGDEN CITY

PREFIX: 16-117


SCALE 1" = 50'

EXCEPT WHERE OTHERWISE
 SHOWN, ALL LOTS OWNED BY:
 J. W. INVESTMENT CO.

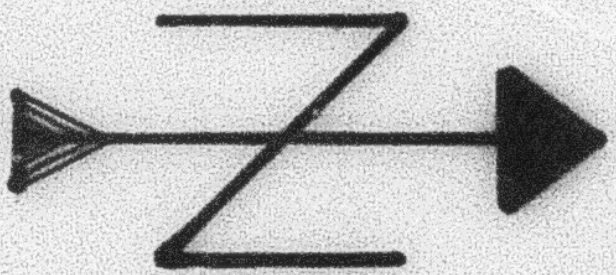

CURVE DATA

NO.	Δ	RAD.	ARC.	TAN.	CHORD.	CHORD BEARS.
1	10° 18' 38"	220.00'	39.59'	19.85'	39.54'	N.15° 04' 19" W.
2	20° 30' 05"	220.00'	80.00'	40.45'	79.54'	N.30° 43' 41" W.
3	20° 30' 05"	220.00'	80.00'	40.45'	79.54'	N.51° 33' 46" W.
4	04° 37' 54"	220.00'	17.79'	8.90'	17.78'	N.64° 17' 47" W.
5	39° 24' 02"	55.00'	37.82'	19.49'	37.08'	N.44° 54' 48" W.
6	35° 19' 48"	55.00'	33.91'	17.52'	33.38'	N.44° 52' 37" W.
7	34° 03' 01"	55.00'	56.68'	31.15'	54.21'	S.87° 55' 59" W.
8	21° 19' 25"	55.00'	20.47'	10.33'	20.35'	S.47° 44' 45" W.
9	37° 14' 16"	55.00'	35.75'	18.53'	35.12'	S.18° 27' 55" W.
10	60° 58' 36"	50.00'	53.21'	29.44'	50.74'	N.82° 53' 38" E.
11	56° 36' 44"	160.00'	158.09'	86.17'	151.74'	S.38° 18' 22" E.
12	56° 36' 44"	220.00'	217.38'	118.79'	208.64'	N.38° 18' 22" W.
13	152° 56' 31"	55.00'	146.81'	228.58'	106.95'	S.76° 19' 02" W.
14	02° 02' 33"	440.00'	15.68'	7.84'	15.68'	S.64° 59' 23" E.
15	05° 16' 57"	440.00'	40.57'	20.30'	40.55'	S.61° 19' 38" E.
16	24° 25' 00"	150.00'	77.01'	39.38'	76.17'	N.43° 58' 40" W.
17	56° 36' 44"	190.00'	187.73'	102.33'	180.19'	S.38° 18' 22" E.
18	07° 19' 30"	440.00'	56.25'	28.16'	56.21'	N.62° 20' 55" W.

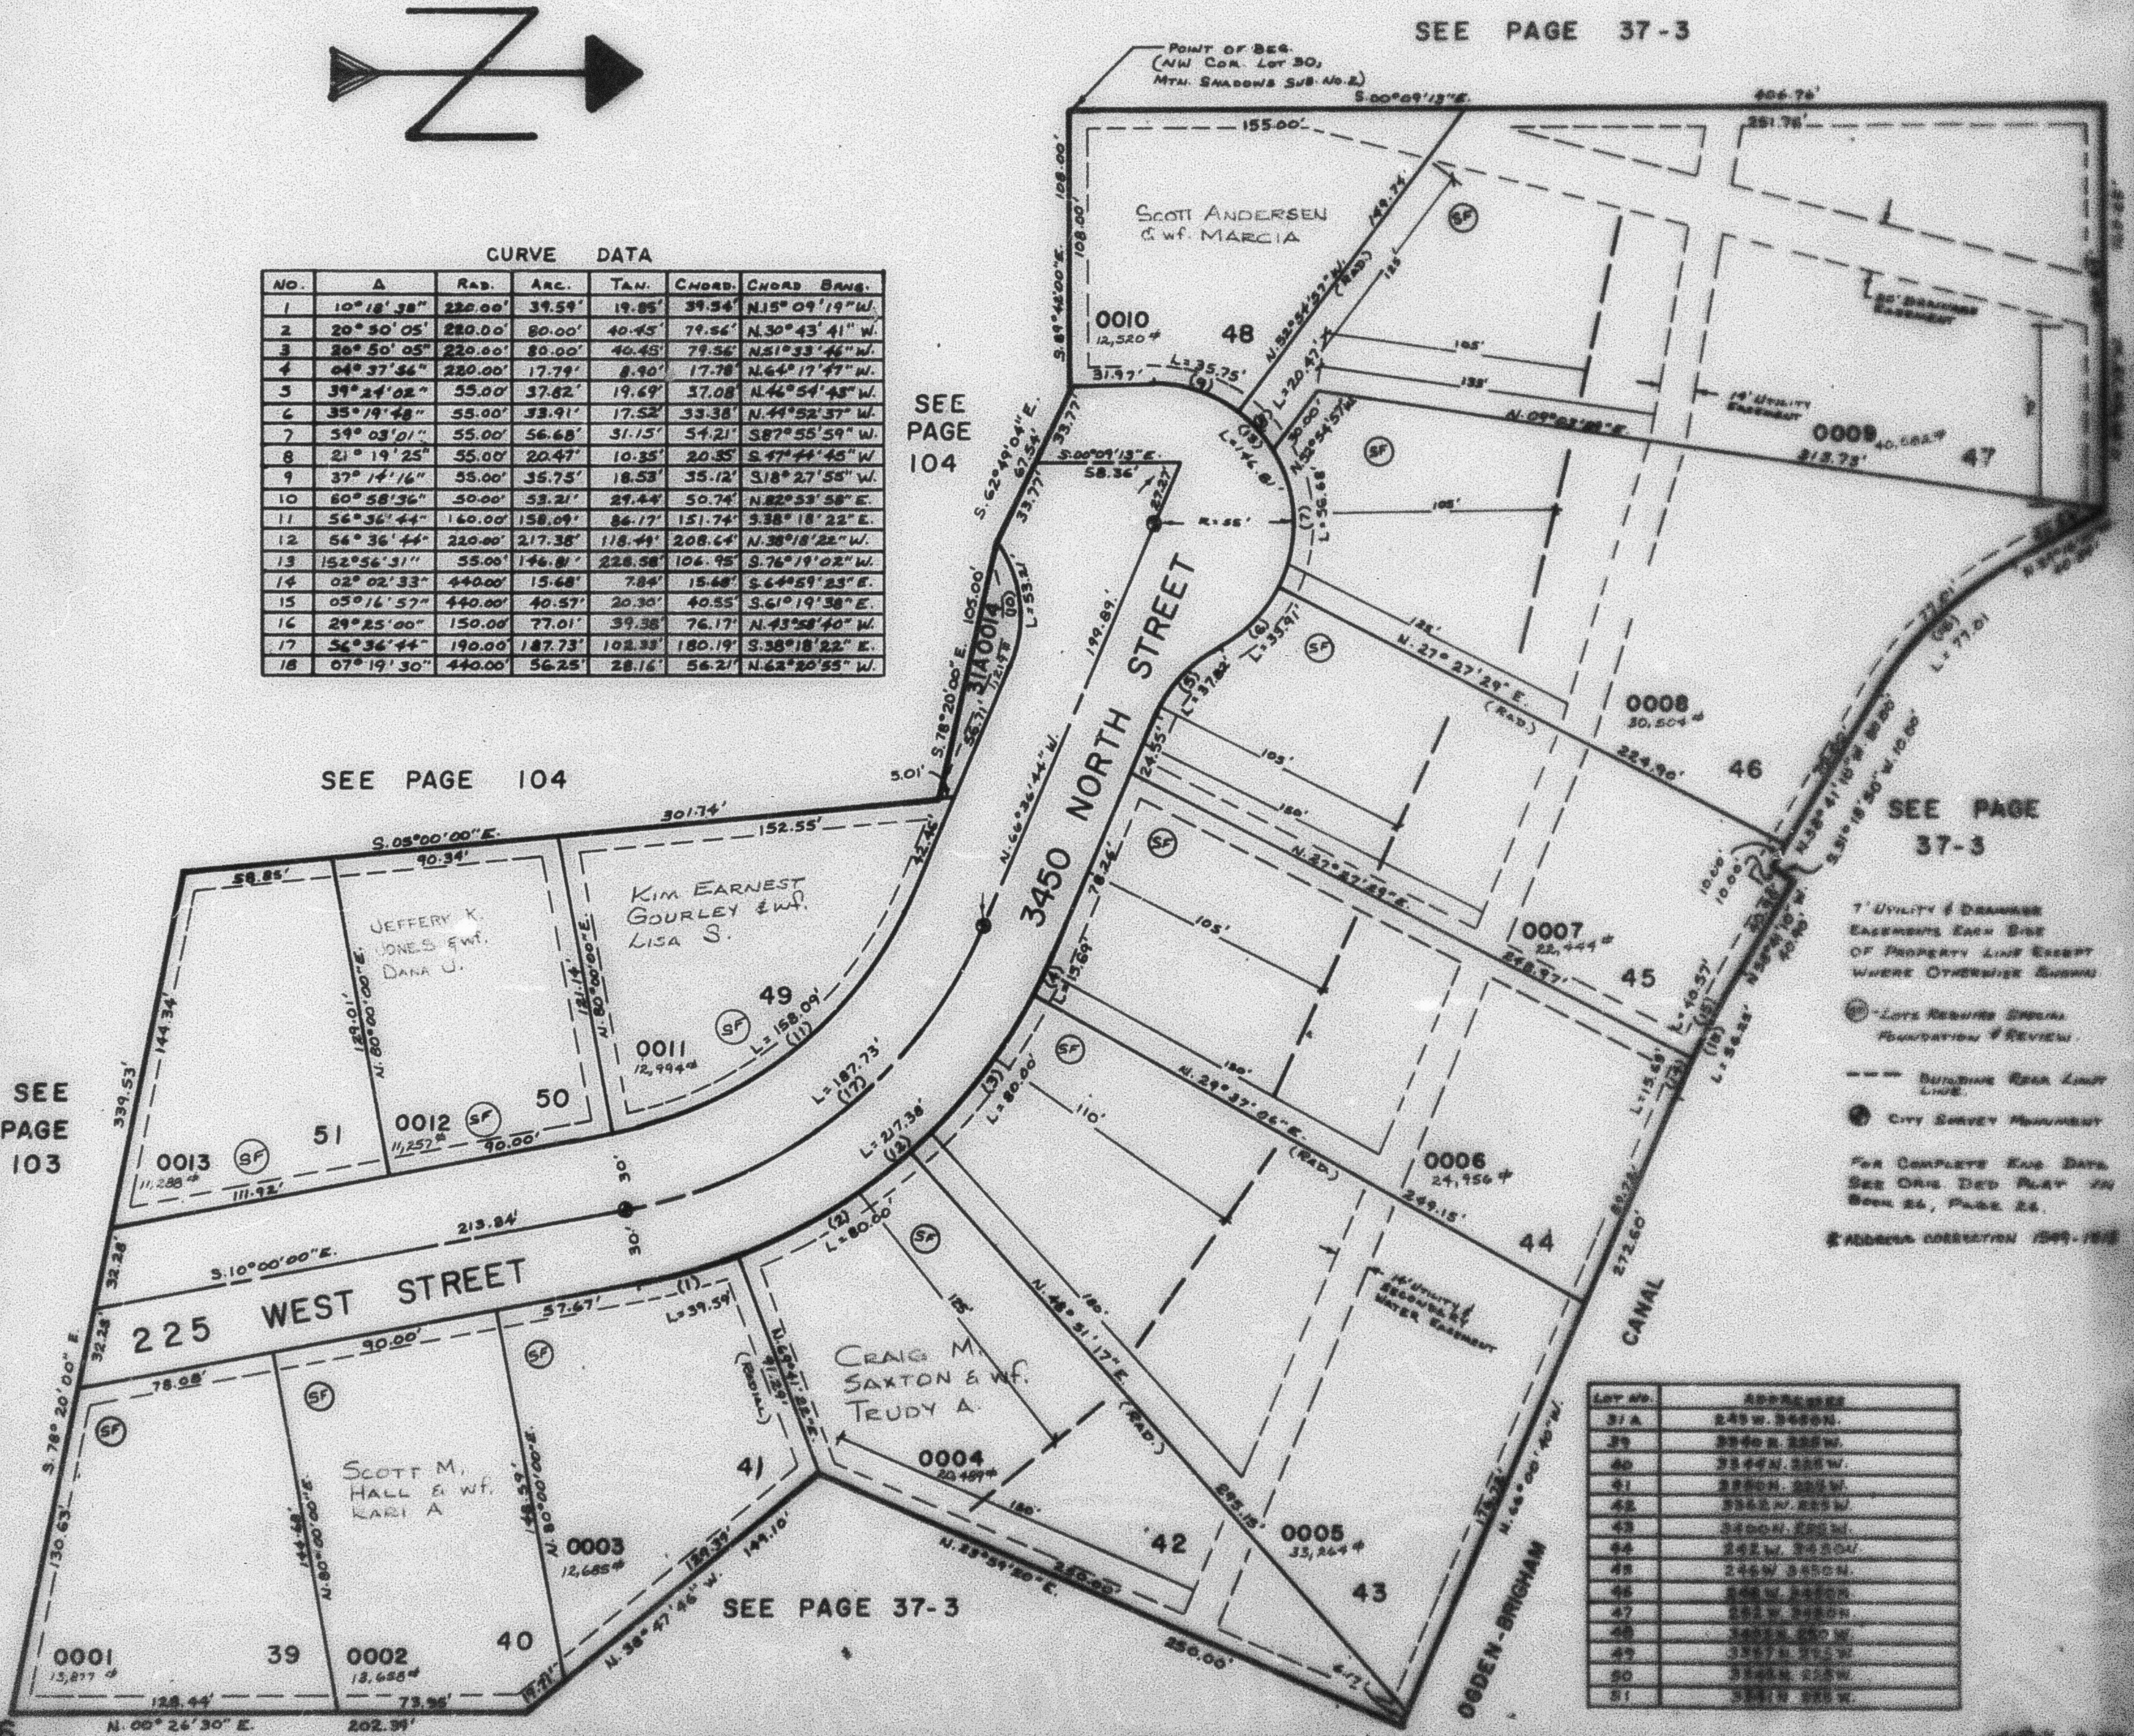

1" UTILITY & DRAINAGE
 EASEMENTS EACH SIDE
 OF PROPERTY LINE EXCEPT
 WHERE OTHERWISE SHOWN

● LOTS REQUIRING SPECIAL
 FOUNDATION & REVIEW

--- BUILDING REAR LOT
 LINE

● CITY SURVEY MONUMENT

FOR COMPLETE EASE DATA
 SEE ORG. DED. PLAN IN
 BOOK 24, PAGE 24.

8 ADDRESS CORRECTION 1989-1990

LOT NO.	ADDRESS
37 A	245 W. 3400 N.
39	3840 N. 325 W.
40	3844 N. 325 W.
41	3848 N. 325 W.
42	3852 N. 325 W.
43	3856 N. 325 W.
44	3860 N. 325 W.
45	3864 N. 325 W.
46	3868 N. 325 W.
47	3872 N. 325 W.
48	3876 N. 325 W.
49	3880 N. 325 W.
50	3884 N. 325 W.
51	3888 N. 325 W.