

PART OF N.W. 1/4 OF SEC. 27, T.7 N., R.1 W., S.L.B. & M. CAMARREN COVE ESTATES SUBDIVISION

118

PHASE 7

LOTS 193 TO 202

IN NORTH OGDEN CITY

SCALE 1" = 50'

PREFIX: 16-118


EXCEPT WHERE OTHERWISE SHOWN ALL
LOTS OWNED BY: IFCO

TAXING UNIT: 10

N.W. CORNER
SEC. 27, T7N,
R1W, S.L.B. AND M.

SEE PAGES 64 & 65

SEE PAGE
49-4

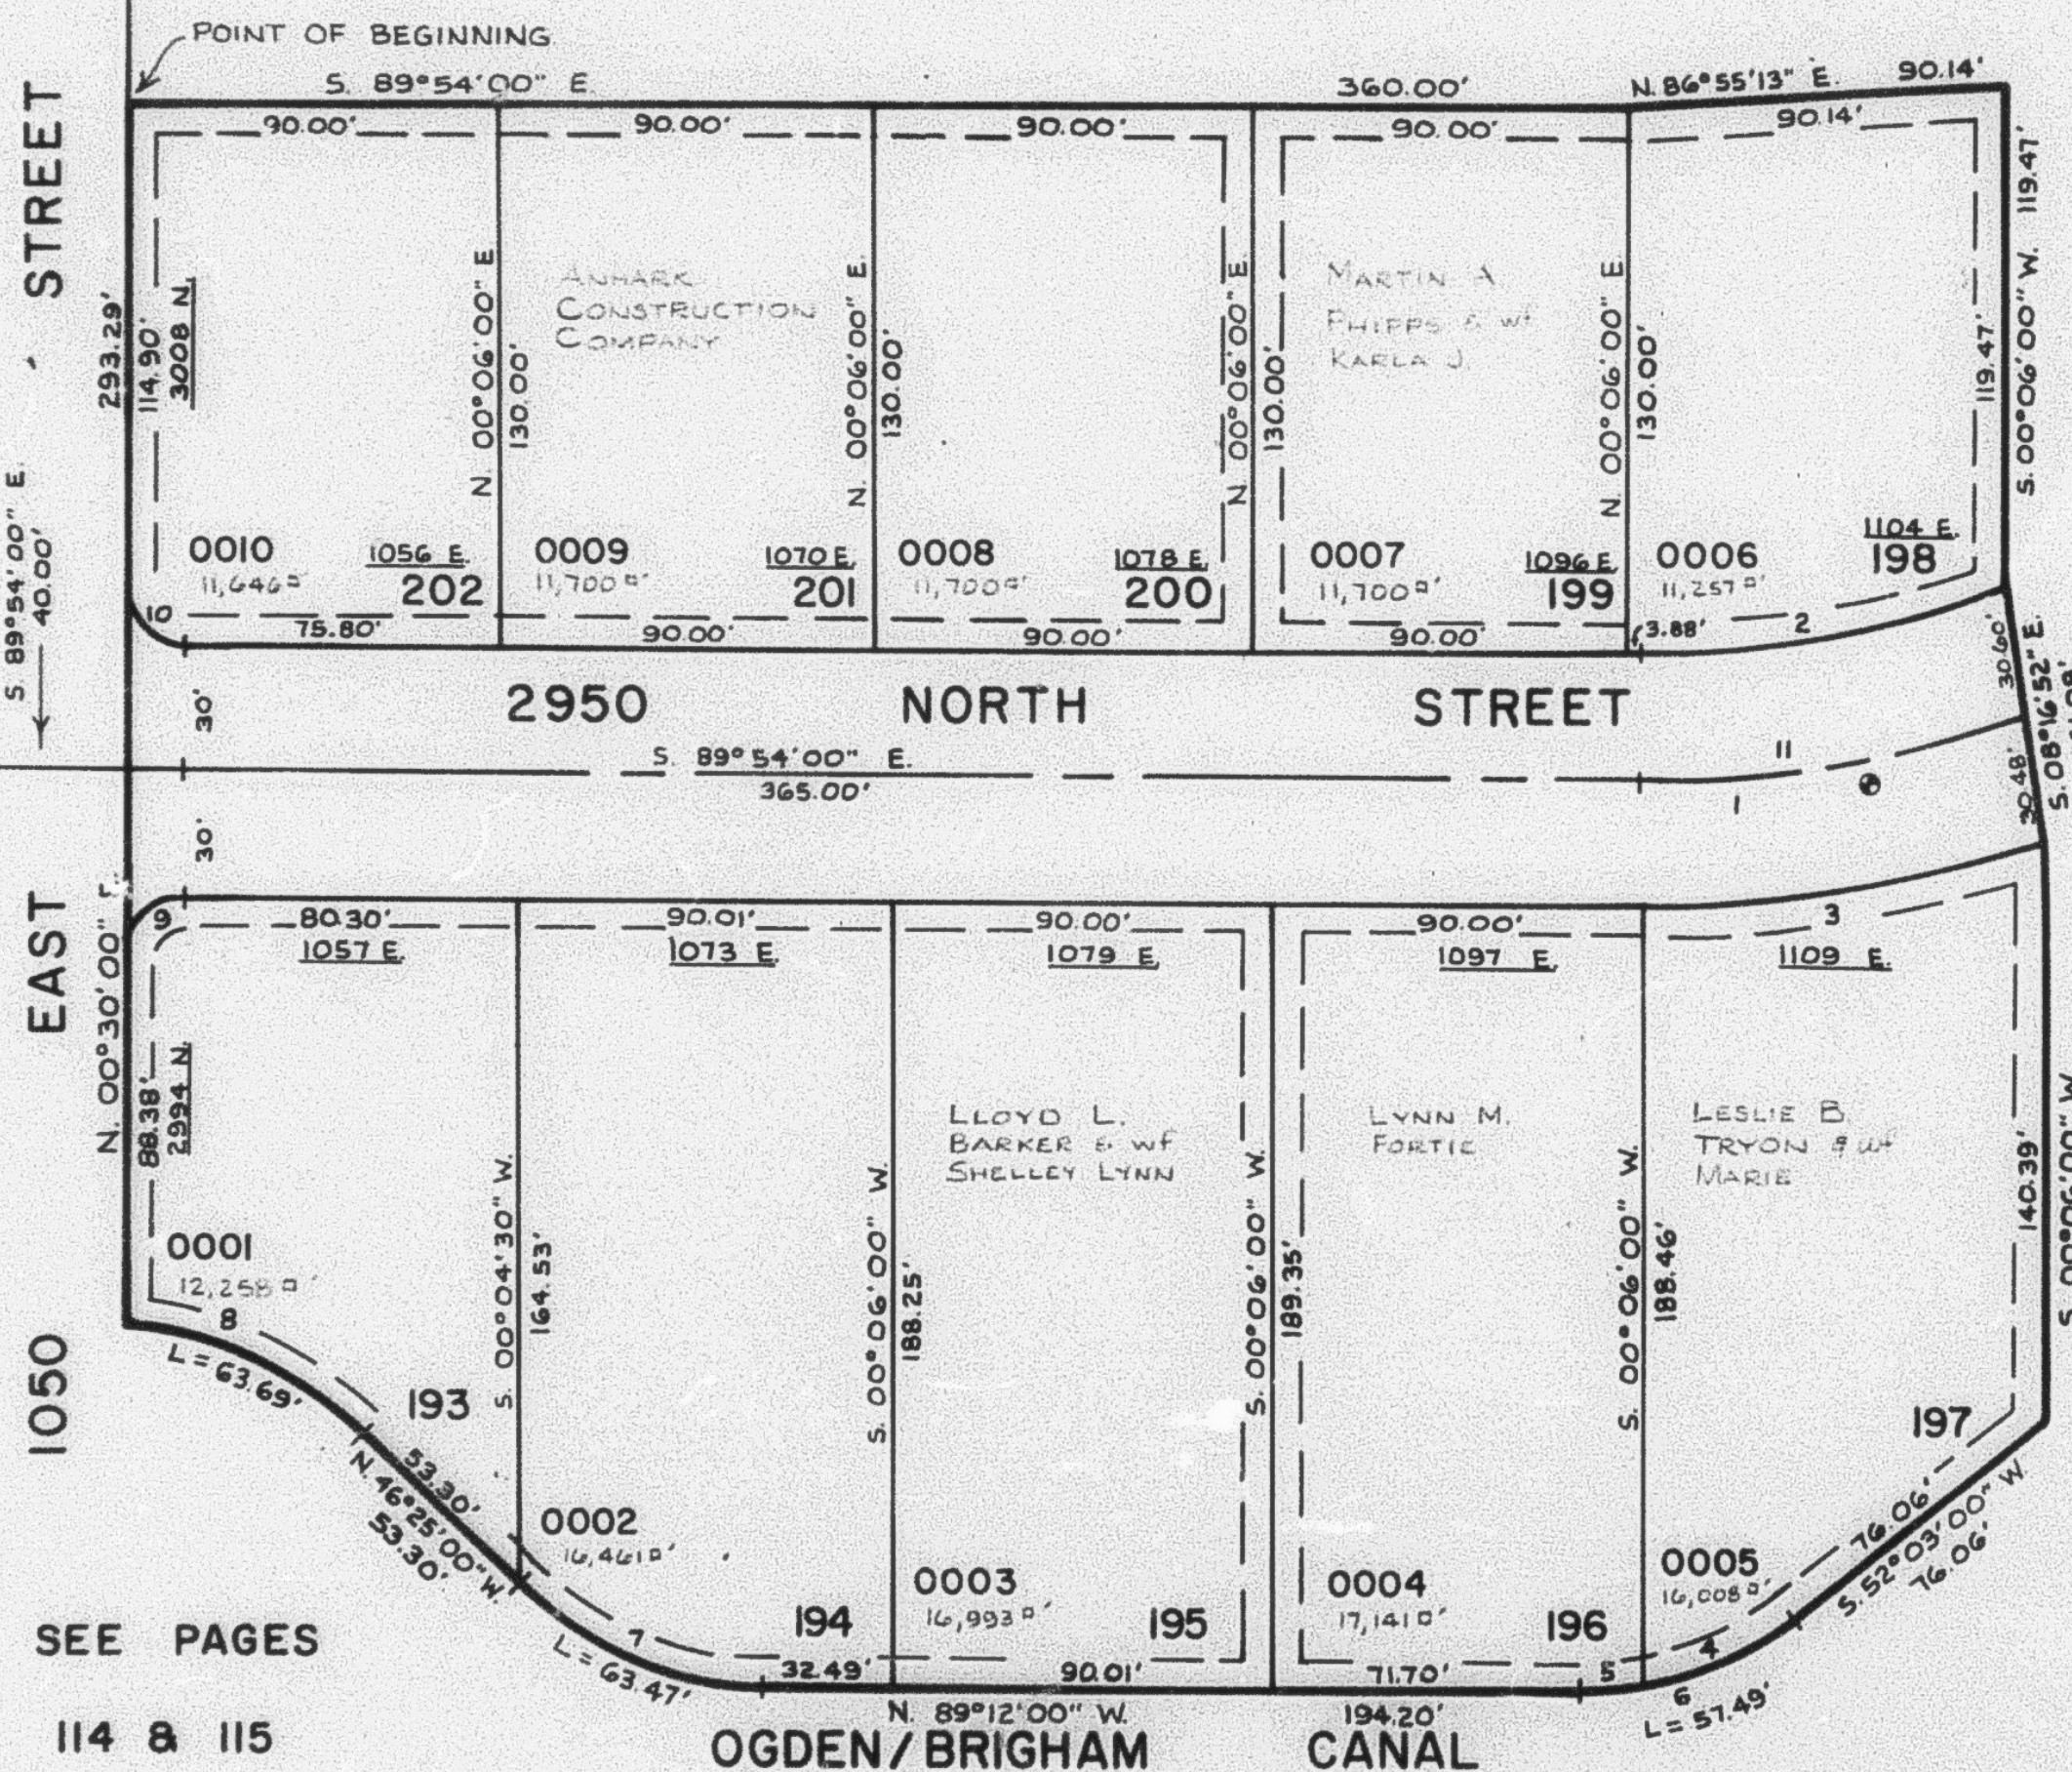

SEE PAGE
119

SEE PAGES
114 & 115

CURVE DATA

1	2	3	4	5	6
$\Delta = 19^{\circ}07'21''$	$20^{\circ}26'52''$	$18^{\circ}03'38''$	$26^{\circ}19'55''$	$12^{\circ}25'05''$	$38^{\circ}45'00''$
$R = 276.50'$	$246.50'$	$306.50'$	$95.00'$	$85.00'$	$85.00'$
$A = 92.28'$	$87.97'$	$96.61'$	$39.06'$	$18.42'$	$57.49'$
$T = 46.57'$	$44.46'$	$48.71'$	$18.88'$	$9.25'$	$29.89'$
$LC = 91.85'$	$87.51'$	$96.21'$	$38.72'$	$18.39'$	$56.40'$
$N.80^{\circ}32'20'' E.$	$N.79^{\circ}52'34'' E.$	$N.81^{\circ}04'11'' E.$	$S.65^{\circ}12'57'' W.$	$S.84^{\circ}35'27'' W.$	$S.71^{\circ}25'30'' W.$
7	8	9	10	11	
$\Delta = 42^{\circ}47'00''$	$40^{\circ}32'35''$	$89^{\circ}36'00''$	$90^{\circ}24'00''$	$22^{\circ}30'00''$	
$R = 85.00'$	$90.00'$	$15.00'$	$15.00'$	$276.50'$	
$A = 63.47'$	$63.69'$	$23.46'$	$23.67'$	$108.58'$	
$T = 33.30'$	$33.24'$	$14.90'$	$15.11'$	$55.00'$	
$LC = 62.01'$	$62.36'$	$21.14'$	$21.29'$	$107.89'$	
$N.67^{\circ}48'30'' W.$	$N.66^{\circ}41'18'' W.$	$N.45^{\circ}18'00'' E.$	$S.44^{\circ}42'00'' E.$	$N.78^{\circ}51'00'' E.$	

FOR COMPLETE ENG. DATA SEE
ORIG. DED. PLAT IN BOOK 26, PAGE 95.

7' UTILITY AND DRAINAGE EASEMENTS
EACH SIDE OF PROPERTY LINE AS
INDICATED BY DASHED LINES, UNLESS
OTHERWISE SHOWN.

⊙ INDICATES LOCATION OF SURVEY MONUMENT.