

PART OF N.W. 1/4 OF SEC. 27, T.7 N., R.1 W., S.L.B. & M.
CAMARREN COVE ESTATES SUBDIVISION
 PHASE 7

118

TAXING UNIT: 10

LOTS 193 TO 202

PREFIX: 16-118


IN NORTH OGDEN CITY

SCALE 1" = 50'

EXCEPT WHERE OTHERWISE SHOWN ALL
 LOTS OWNED BY: IFCO

SEE PAGES 64 & 65

SEE PAGE
 49-4

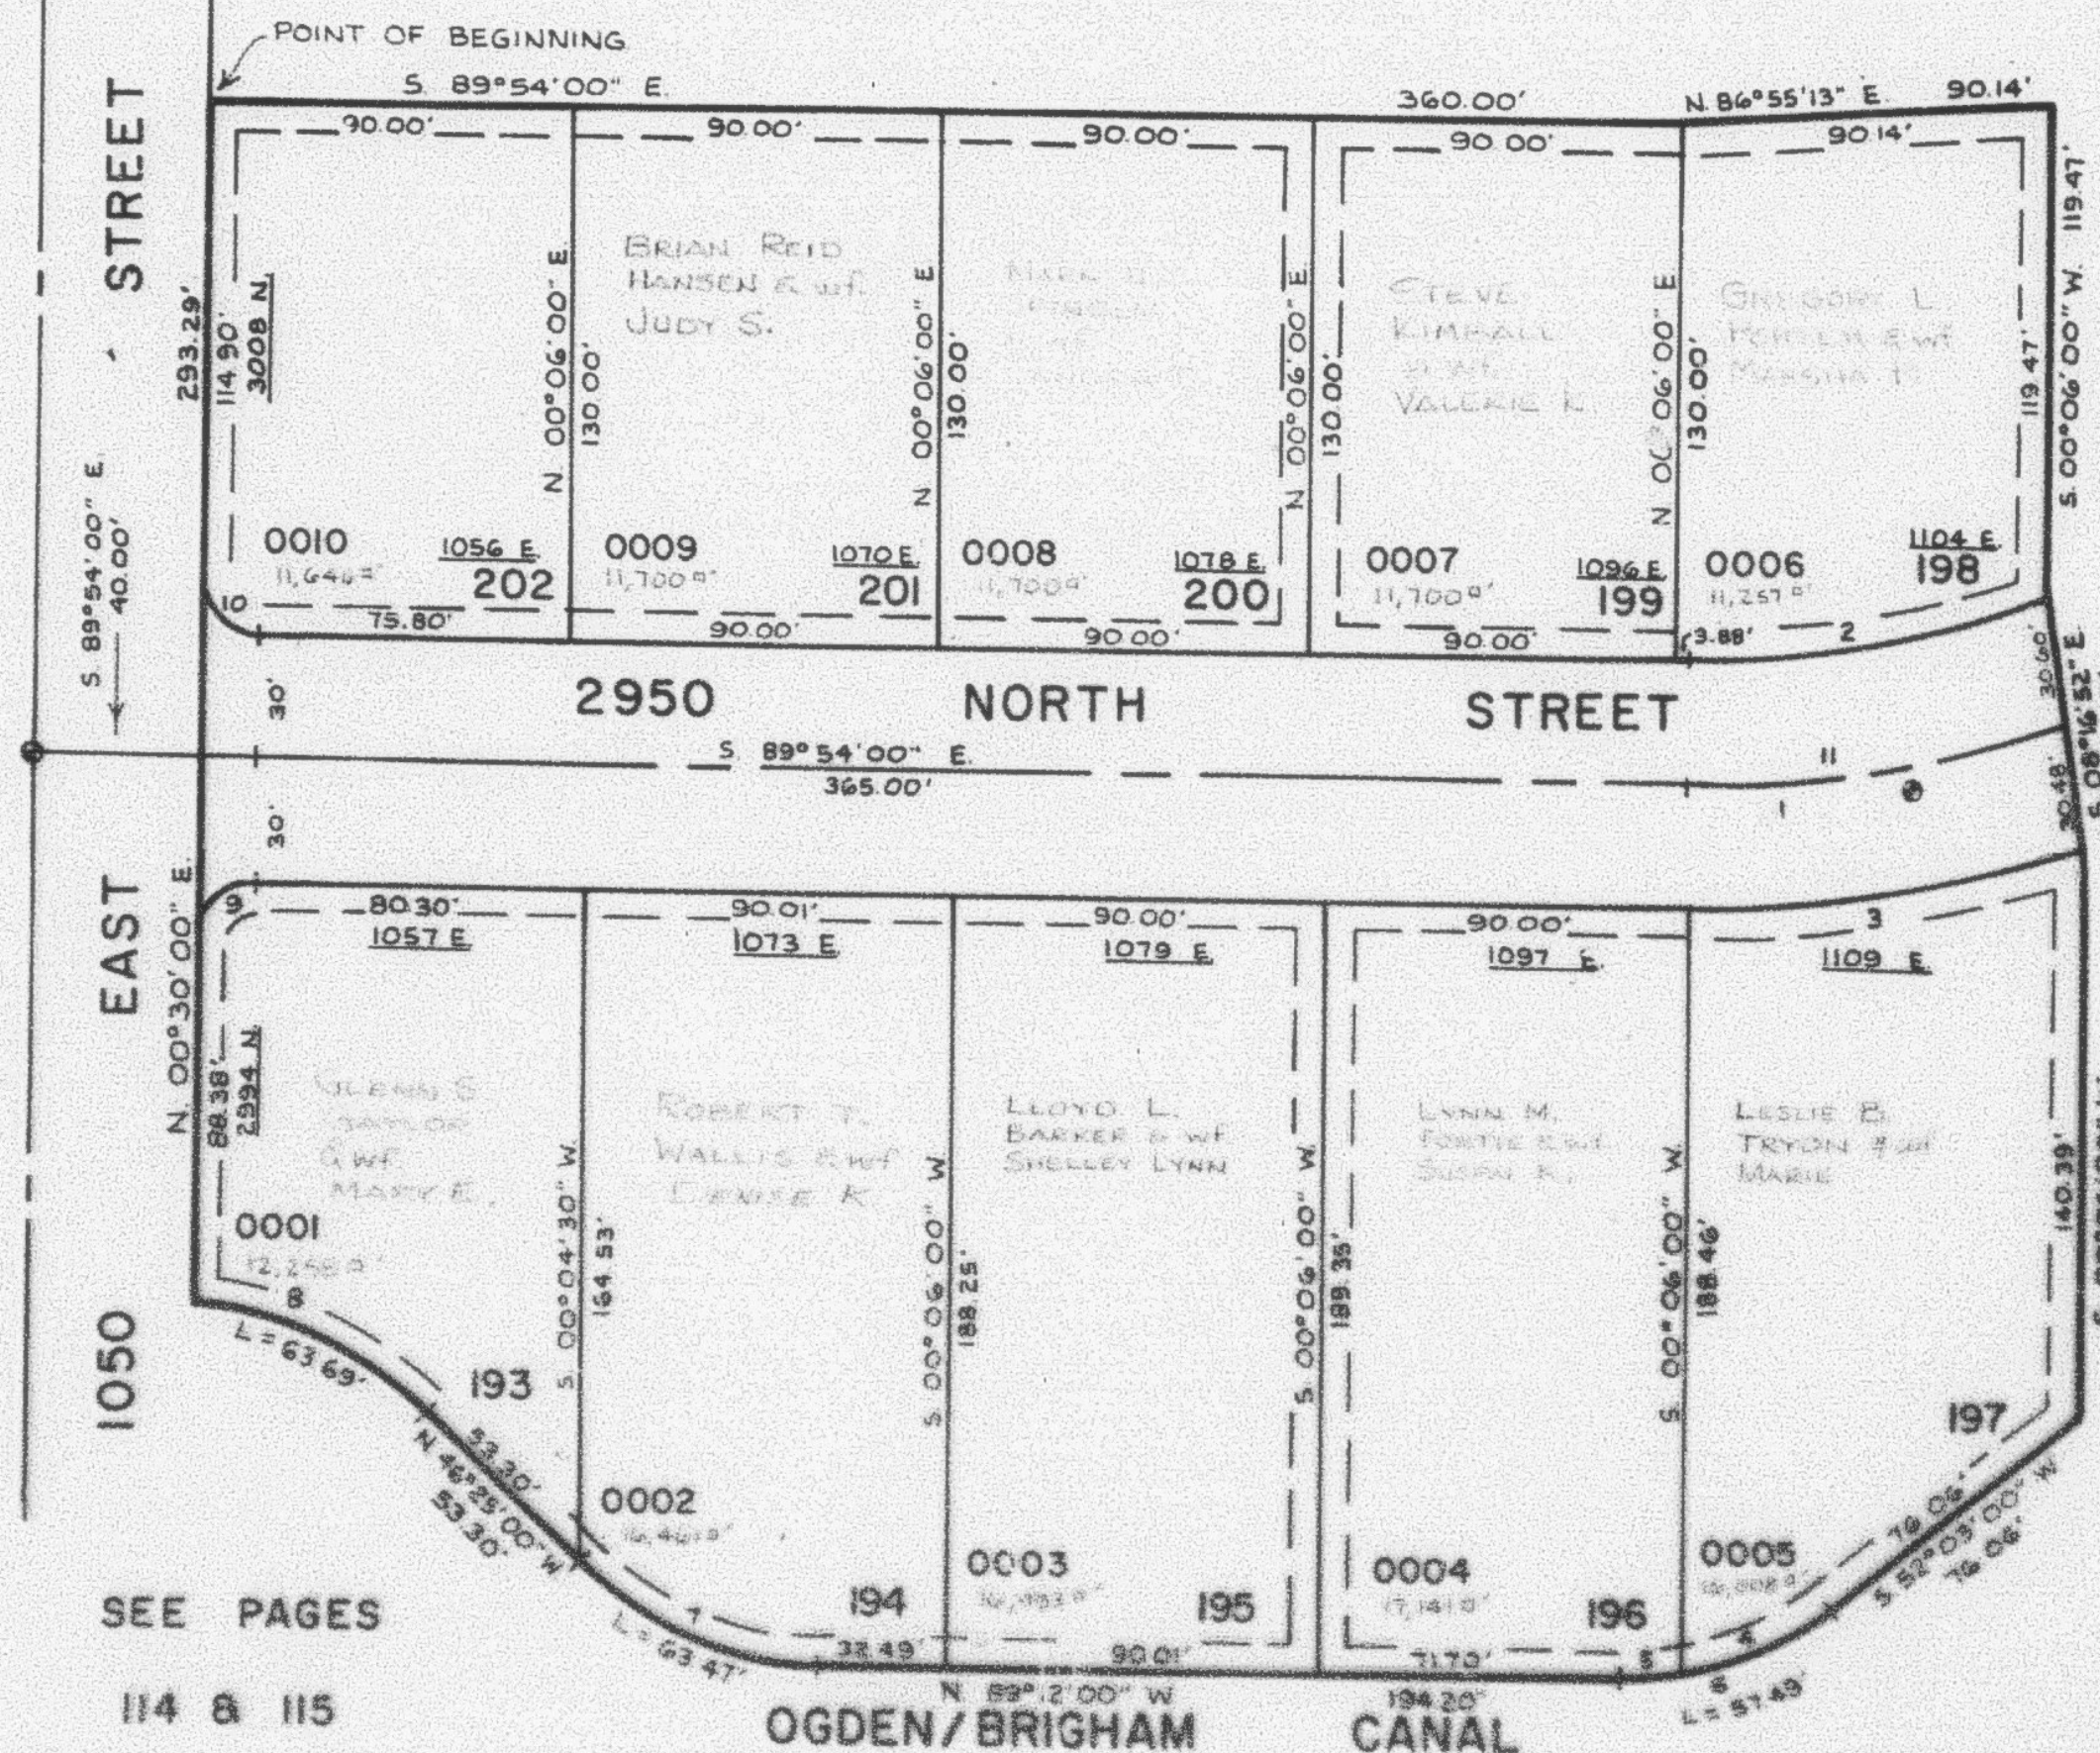

SEE PAGES
 114 & 115

SEE PAGE
 119

CURVE DATA					
1	2	3	4	5	6
$\Delta = 19^{\circ}07'21''$	$20^{\circ}26'52''$	$18^{\circ}09'38''$	$25^{\circ}19'55''$	$12^{\circ}25'05''$	$38^{\circ}45'00''$
$R = 276.50'$	$246.50'$	$306.50'$	$85.00'$	$85.00'$	$85.00'$
$A = 92.28'$	$81.97'$	$96.61'$	$38.06'$	$15.42'$	$57.48'$
$T = 46.51'$	$44.46'$	$48.71'$	$18.88'$	$9.25'$	$29.98'$
$LC = 91.85'$	$87.50'$	$96.21'$	$35.72'$	$18.38'$	$56.40'$
$N 80^{\circ}32'20'' E$	$N 79^{\circ}52'34'' E$	$N 81^{\circ}04'12'' E$	$S 65^{\circ}12'51'' W$	$S 64^{\circ}35'27'' W$	$S 71^{\circ}25'30'' W$
7	8	9	10	11	
$\Delta = 42^{\circ}41'00''$	$60^{\circ}52'35''$	$83^{\circ}36'00''$	$90^{\circ}24'00''$	$22^{\circ}30'00''$	
$R = 85.00'$	$90.00'$	$15.00'$	$15.00'$	$276.50'$	
$A = 65.41'$	$63.69'$	$23.46'$	$23.46'$	$128.58'$	
$T = 33.30'$	$33.24'$	$14.90'$	$15.00'$	$55.00'$	
$LC = 62.01'$	$62.38'$	$21.14'$	$21.25'$	$107.89'$	
$N 67^{\circ}48'30'' W$	$N 66^{\circ}41'15'' W$	$N 45^{\circ}15'00'' E$	$S 46^{\circ}42'50'' E$	$N 78^{\circ}01'00'' E$	

FOR COMPLETE CURVE DATA SEE
 ORIS DED. PLAN IN BOOK 25, PAGE 95

T-UTILITY AND DRAINAGE EASEMENTS
 EACH SIDE OF PROPERTY LINE AS
 INDICATED BY DASHED LINES, UNLESS
 OTHERWISE SHOWN.

⑤ INDICATES LOCATION OF EARTH HIGHWAY