

PART OF N.W. 1/4 OF SEC. 27, T.7N., R.1W., S.L.B. & M.
CAMARREN COVE ESTATES SUBDIVISION

118

PHASE 7

LOTS 193 TO 202

IN NORTH OGDEN CITY

SCALE 1" = 50'

PREFIX 16-118

EXCEPT WHERE OTHERWISE SHOWN ALL
 LOTS OWNED BY: JFGD


TAXING UNIT 10

N.W. CORNER
 SEC. 27, T7N.,
 R1W, S.L.B. AND M.

SEE PAGES 64 & 65

SEE PAGE

49-4

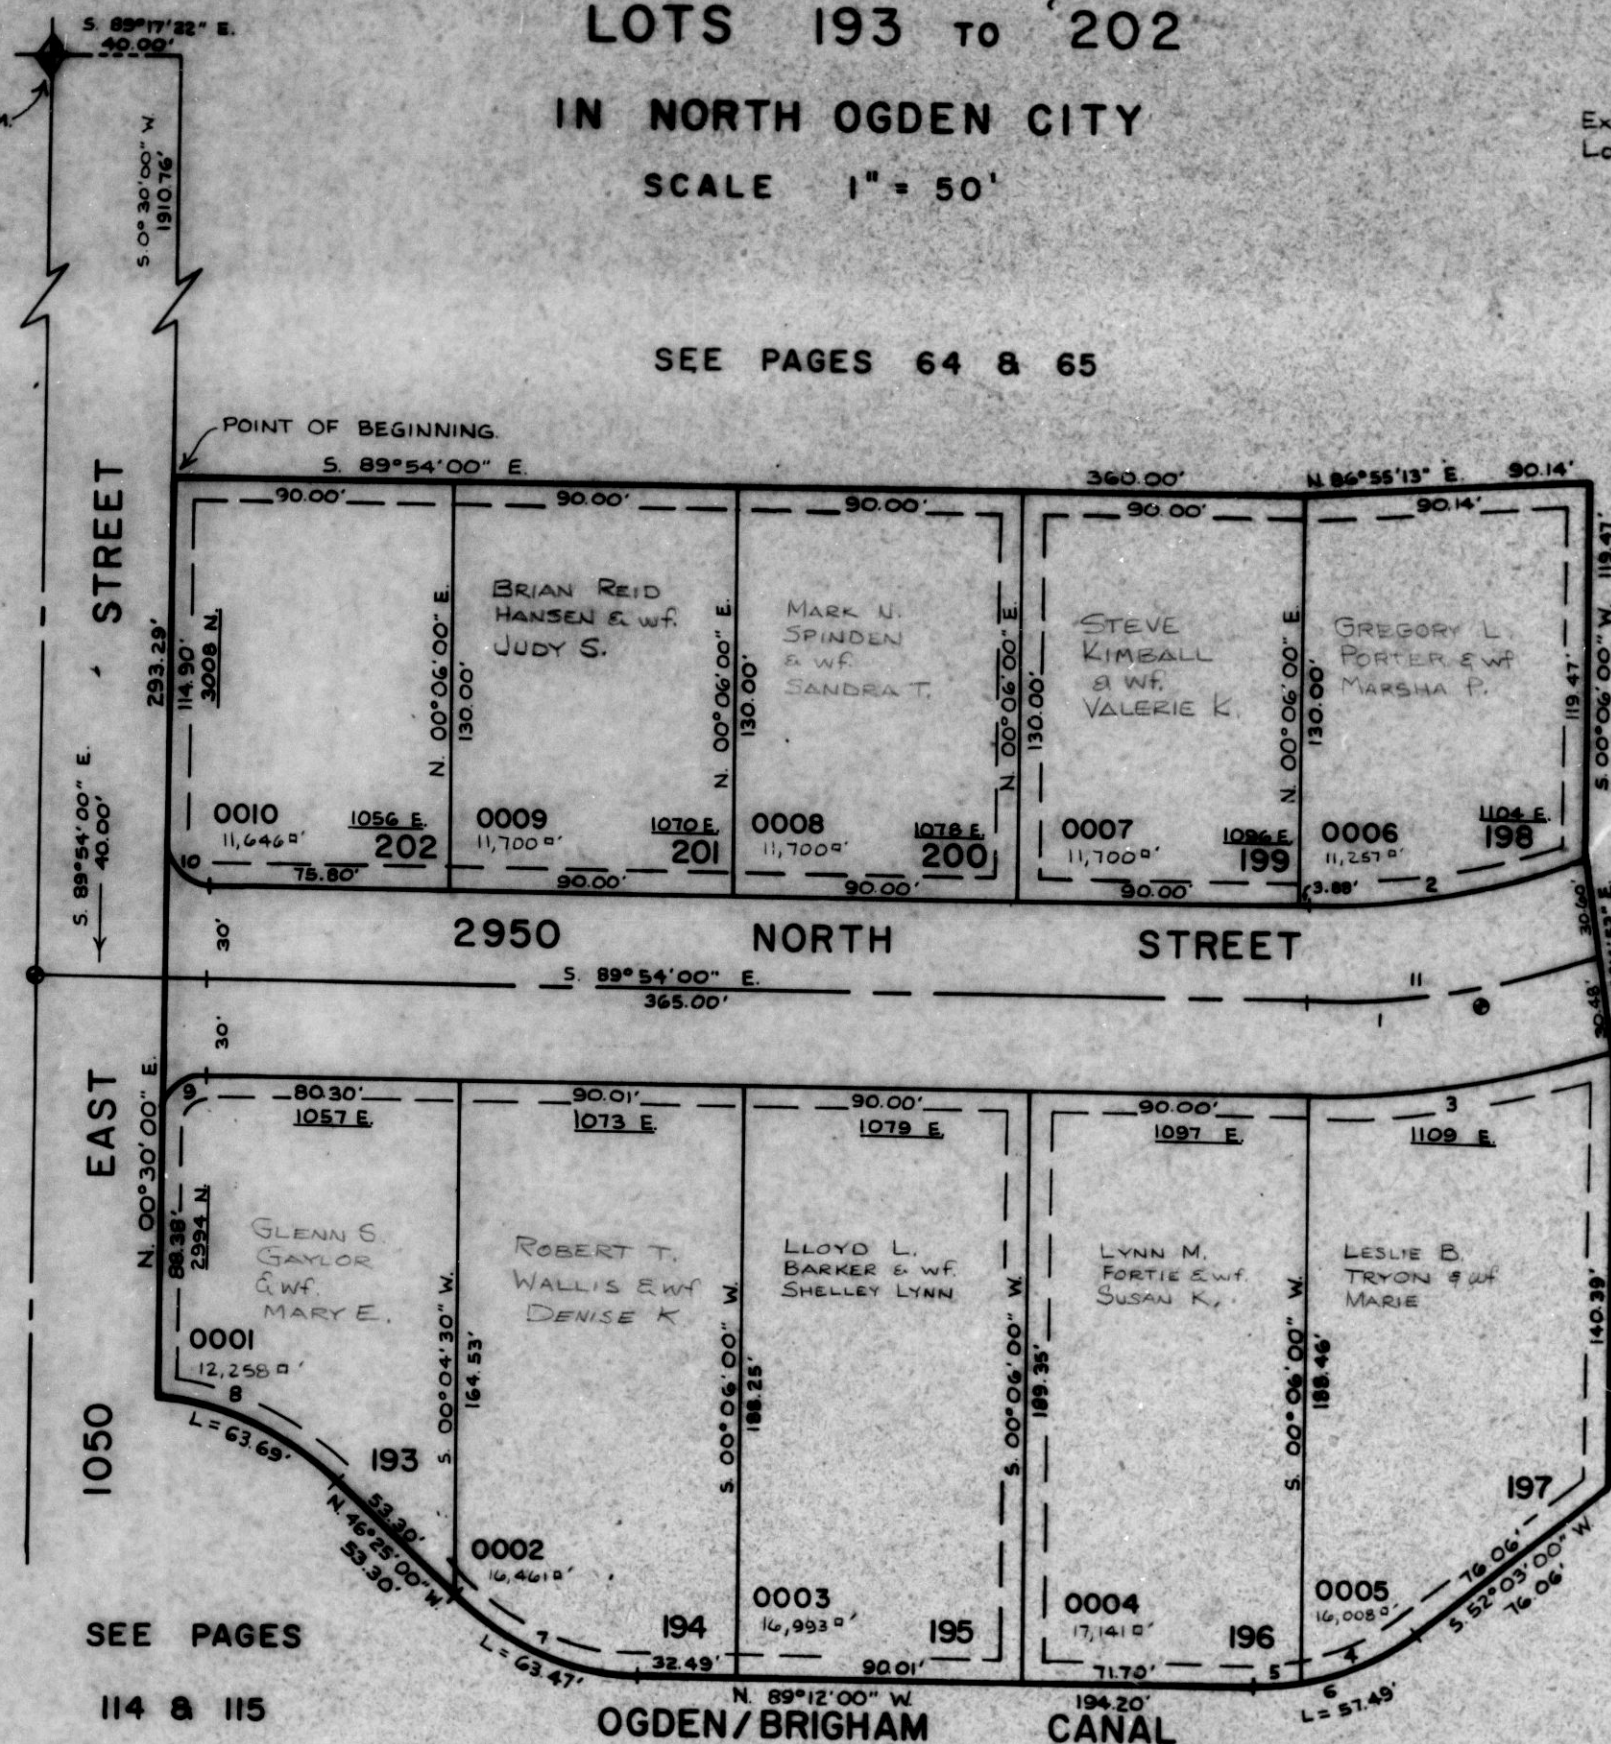

SEE PAGE

119

SEE PAGES

114 & 115

OGDEN/BRIGHAM CANAL

CURVE DATA					
1	2	3	4	5	6
Δ = 19°01'21"	20°26'52"	18°03'38"	26°19'55"	12°25'05"	38°45'00"
R = 276.50'	246.50'	306.50'	85.00'	85.00'	85.00'
A = 92.28'	87.97'	96.61'	39.06'	18.42'	57.49'
T = 46.57'	44.46'	48.71'	18.89'	9.25'	29.89'
LC = 91.85'	87.51'	96.21'	38.72'	18.39'	56.40'
N. 80°32'20" E. N. 79°52'34" E. N. 81°04'11" E. S. 65°12'57" W. S. 84°35'27" W. S. 71°25'30" W.					
7	8	9	10	11	
Δ = 42°41'00"	40°32'35"	89°36'00"	90°24'00"	22°30'00"	
R = 85.00'	90.00'	15.00'	15.00'	276.50'	
A = 63.47'	63.69'	23.46'	23.67'	108.58'	
T = 33.30'	33.24'	14.90'	15.11'	55.00'	
LC = 62.01'	62.36'	21.14'	21.29'	107.89'	
N. 67°48'30" W. N. 66°41'18" W. N. 45°18'00" E. S. 44°42'00" E. N. 78°51'00" E.					

FOR COMPLETE ENG. DATA SEE
 ORIG. DED. PLAT IN BOOK 26, PAGE 95.

UTILITY AND DRAINAGE EASEMENTS
 EACH SIDE OF PROPERTY LINE AS
 INDICATED BY DASHED LINES, UNLESS
 OTHERWISE SHOWN.

● INDICATES LOCATION OF SURVEY MONUMENT.