

PART OF N.W. 1/4 OF SECTION 27, T.7N., R.1W., S.L.B. & M.  
**CAMARREN COVE ESTATES SUBDIVISION**

PHASE 7

LOTS 193 TO 202


IN NORTH OGDEN CITY

SCALE 1" = 50'

TAXING UNIT: 10

SEE PAGES 64 & 65

N.W. CORNER.  
 SEC. 27, T.7N,  
 R.1W., S.L.B AND M.

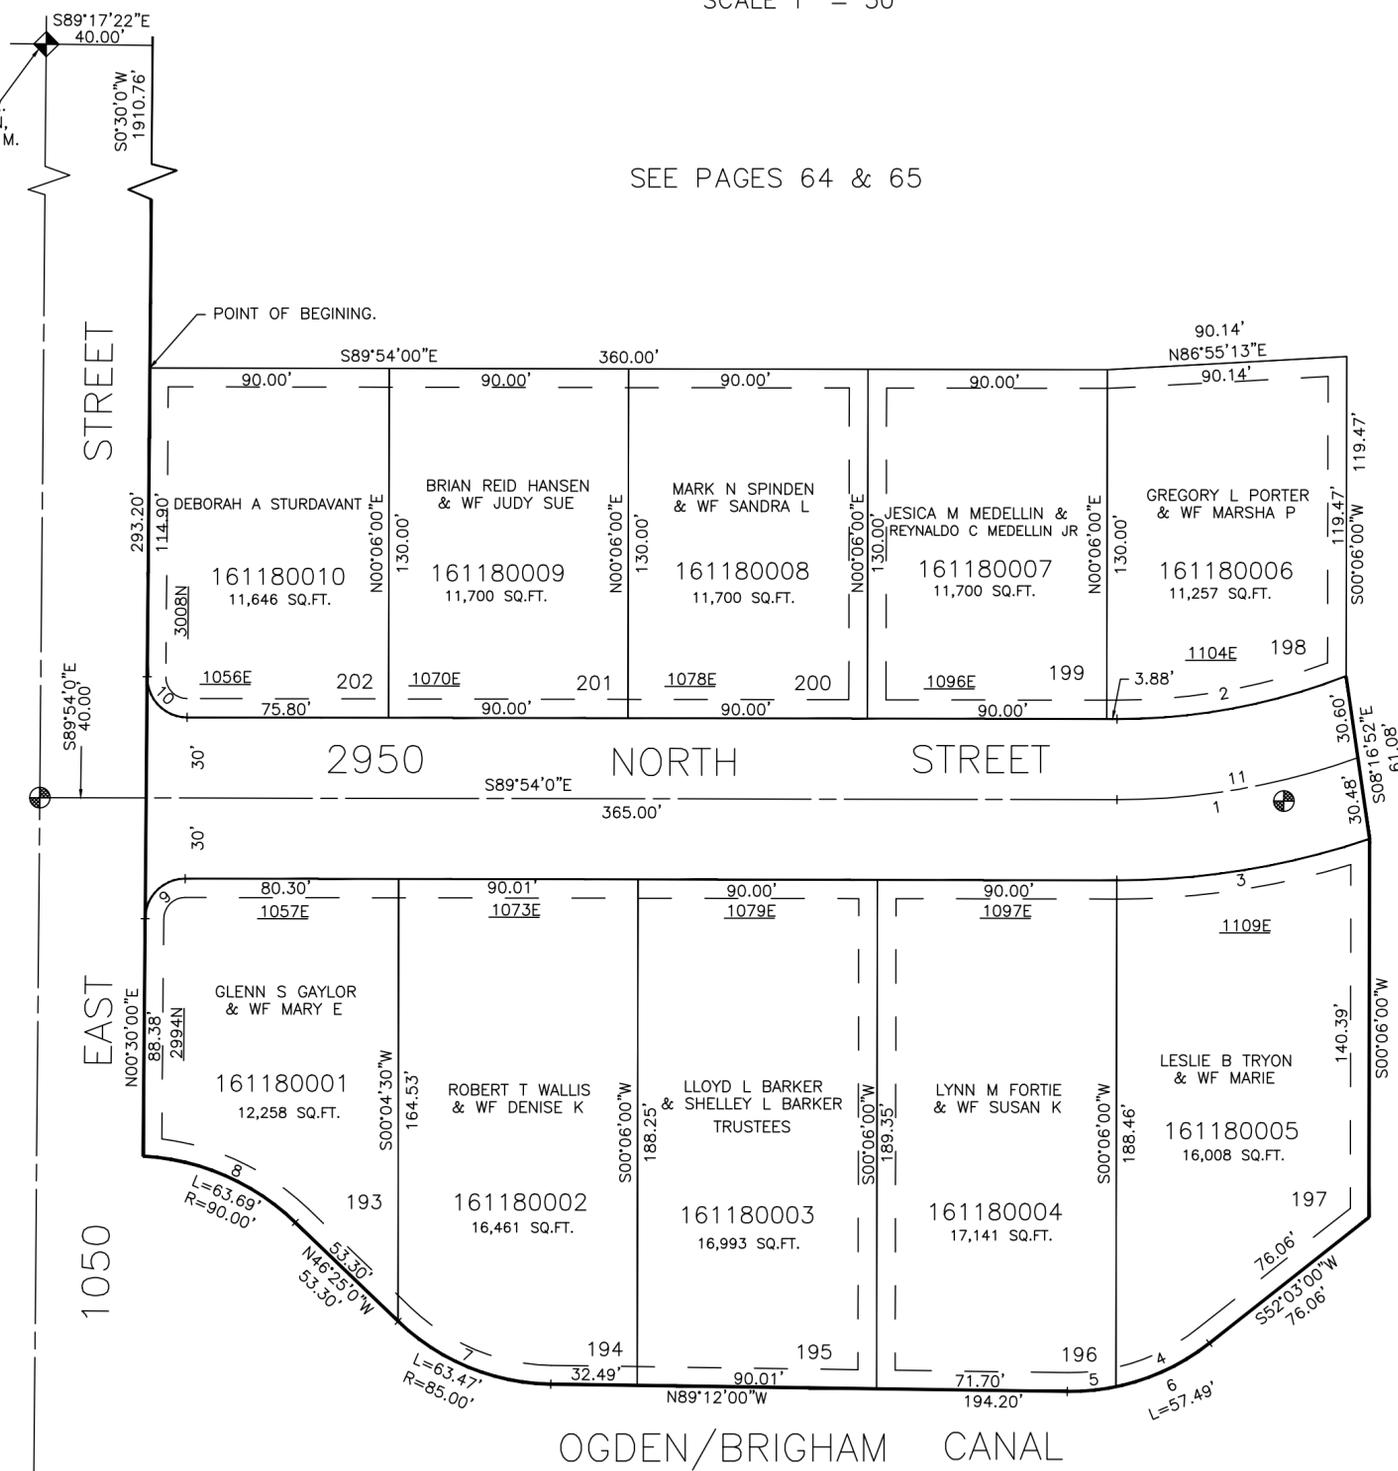

SEE PAGE 49-4

SEE PAGE 119

SEE PAGES 114 & 115

CURVE DATA

1	2	3	4	5	6
Δ = 19°07'21"	20°26'52"	18°03'38"	26°19'55"	12°25'05"	38°45'00"
R = 276.50'	246.50'	306.50'	85.00'	85.00'	85.00'
A = 92.28'	87.97'	96.61'	39.06'	18.42'	57.49'
T = 46.57'	44.46'	48.71'	18.88'	9.25'	29.89'
LC = 91.95'	87.51'	96.21'	38.72'	18.39'	56.40'
N80°32'20"E	N79°52'34"E	N81°04'11"E	S65°12'57"W	S84°35'27"W	S71°25'30"W
7	8	9	10	11	
Δ = 42°47'00"	40°32'35"	89°36'00"	90°24'00"	22°30'00"	
R = 85.00'	90.00'	15.00'	15.00'	276.50'	
A = 63.47'	63.69'	23.46'	22.67'	108.58'	
T = 33.30'	33.24'	14.90'	15.11'	55.00'	
LC = 62.01'	62.36'	21.14'	21.29'	107.89'	
N67°48'30"W	N66°41'18"W	N45°18'00"E	S44°42'00"E	N78°51'00"E	

7' UTILITY & DRAINAGE EASEMENTS EACH  
 SIDE OF PROPERTY LINES AS INDICATED  
 BY DASHED LINES EXCEPT AS OTHERWISE  
 SHOWN.

FOR COMPLETE ENG DATA SEE  
 ORIGINAL DEDICATION PLAT IN  
 BOOK 26, PAGE 95 OF RECORDS.

⊗ INDICATES LOCATION OF SURVEY MONUMENT.