

PART OF N.W. 1/4 OF SEC. 27, T.7 N., R.1 W., S.L.B. & M.

119

CAMARREN COVE ESTATES SUBDIVISION

TAXING UNIT : 10

PHASE 8


LOTS 203 - 209 & 219 - 224

PREFIX : 16 - 119

IN NORTH OGDEN CITY

SCALE 1" = 50'

EXCEPT WHERE OTHERWISE SHOWN
ALL LOTS OWNED BY: IFCO

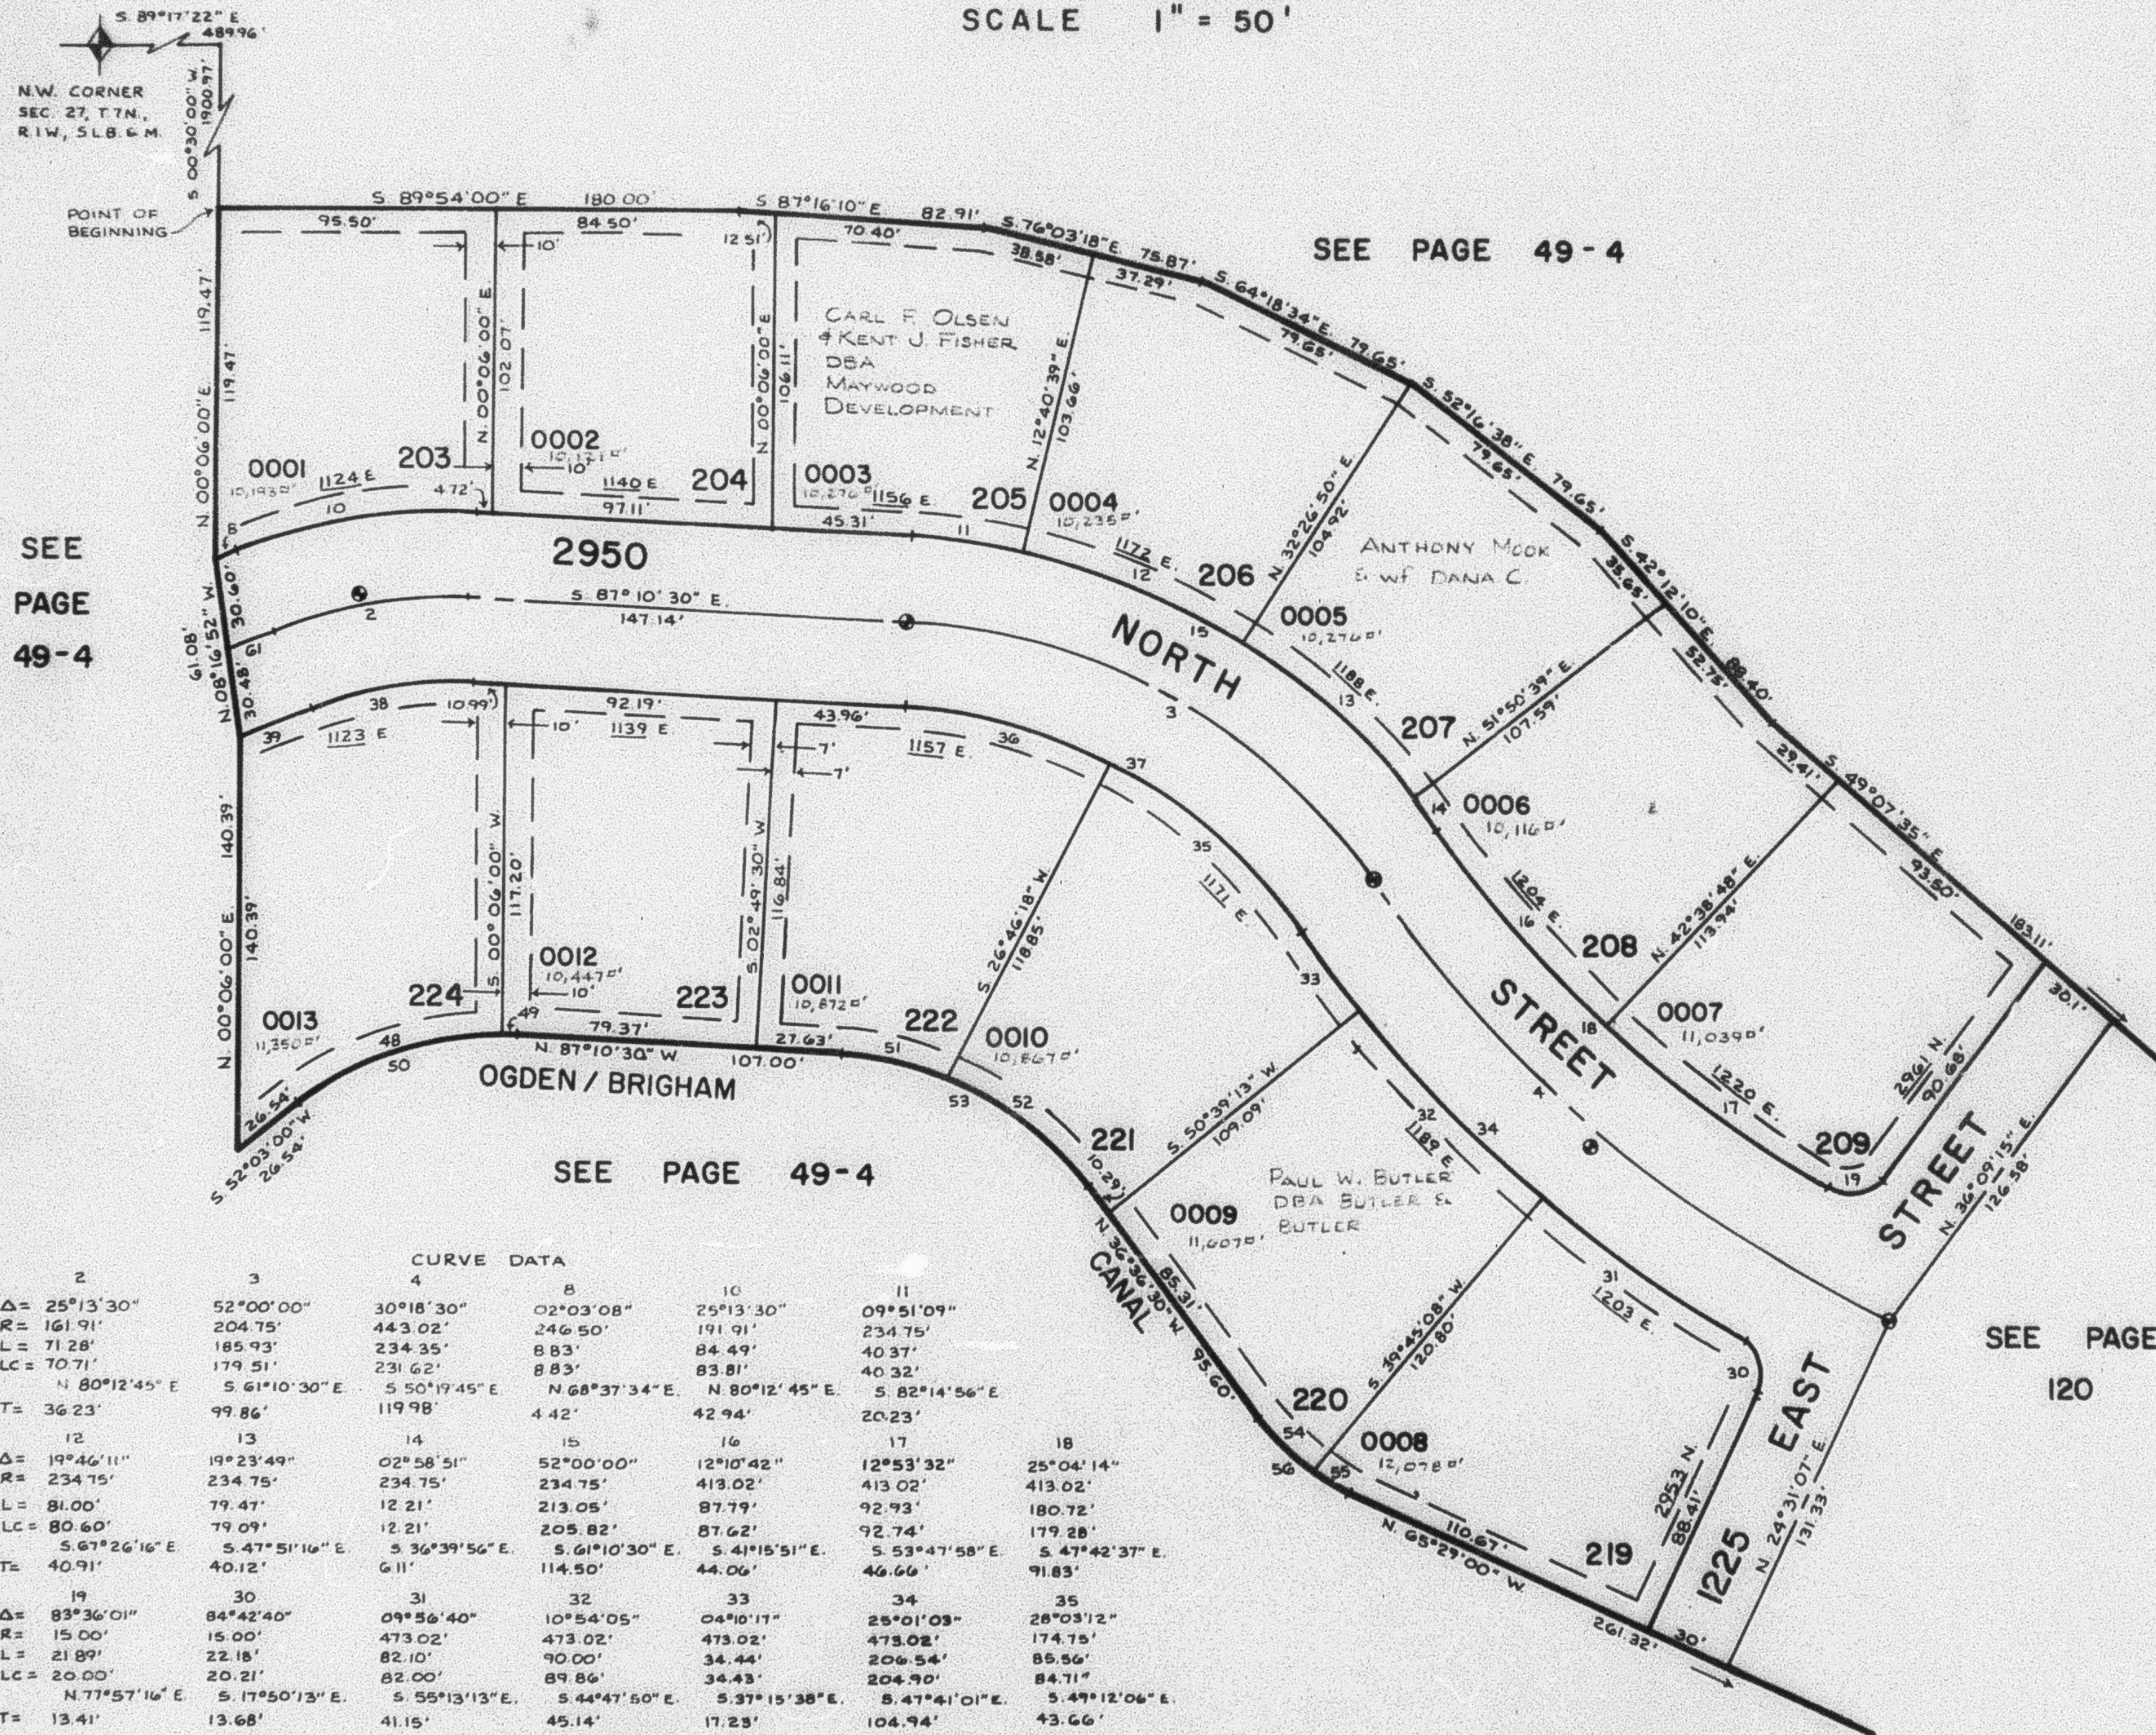

CURVE DATA					
2	3	4	8	10	11
$\Delta = 25^{\circ}13'30''$	$52^{\circ}00'00''$	$30^{\circ}18'30''$	$02^{\circ}03'08''$	$25^{\circ}13'30''$	$09^{\circ}51'09''$
$R = 161.91'$	$204.75'$	$443.02'$	$246.50'$	$191.91'$	$234.75'$
$L = 71.28'$	$185.93'$	$234.35'$	$8.83'$	$84.49'$	$40.37'$
$LC = 70.71'$	$179.51'$	$231.62'$	$8.83'$	$83.81'$	$40.32'$
$T = 36.23'$	$99.86'$	$119.98'$	$4.42'$	$42.94'$	$20.23'$
$\Delta = 19^{\circ}46'11''$	$19^{\circ}23'49''$	$02^{\circ}58'51''$	$52^{\circ}00'00''$	$12^{\circ}10'42''$	$12^{\circ}53'32''$
$R = 234.75'$	$234.75'$	$234.75'$	$234.75'$	$413.02'$	$413.02'$
$L = 81.00'$	$79.47'$	$12.21'$	$213.05'$	$87.79'$	$92.93'$
$LC = 80.60'$	$79.09'$	$12.21'$	$205.82'$	$87.62'$	$92.74'$
$T = 40.91'$	$40.12'$	$6.11'$	$114.50'$	$44.06'$	$46.66'$
$\Delta = 83^{\circ}36'01''$	$84^{\circ}42'40''$	$09^{\circ}56'40''$	$10^{\circ}54'05''$	$04^{\circ}10'17''$	$25^{\circ}01'03''$
$R = 15.00'$	$15.00'$	$473.02'$	$473.02'$	$473.02'$	$473.02'$
$L = 21.89'$	$22.18'$	$82.10'$	$90.00'$	$34.44'$	$206.54'$
$LC = 20.00'$	$20.21'$	$82.00'$	$89.86'$	$34.43'$	$204.90'$
$T = 13.41'$	$13.68'$	$41.15'$	$45.14'$	$17.23'$	$104.94'$
$\Delta = 23^{\circ}56'48''$	$52^{\circ}00'00''$	$25^{\circ}13'30''$	$04^{\circ}26'22''$	$37^{\circ}09'47''$	$03^{\circ}36'43''$
$R = 174.75'$	$174.75'$	$131.91'$	$306.50'$	$115.00'$	$115.00'$
$L = 73.04'$	$158.60'$	$58.08'$	$23.75'$	$74.59'$	$7.25'$
$LC = 72.51'$	$153.21'$	$57.61'$	$23.74'$	$73.29'$	$7.25'$
$T = 37.06'$	$85.23'$	$29.52'$	$11.88'$	$38.66'$	$3.63'$
$\Delta = 19^{\circ}50'05''$	$30^{\circ}43'55''$	$50^{\circ}34'00''$	$18^{\circ}27'27''$	$10^{\circ}25'03''$	$28^{\circ}52'30''$
$R = 115.00'$	$115.00'$	$115.00'$	$85.00'$	$85.00'$	$85.00'$
$L = 39.81'$	$61.68'$	$101.49'$	$27.38'$	$15.46'$	$42.84'$
$LC = 39.61'$	$60.95'$	$98.23'$	$27.26'$	$15.43'$	$42.39'$
$T = 20.11'$	$31.60'$	$54.32'$	$13.81'$	$7.75'$	$21.88'$

NOTE: FOR COMPLETE ENG. DATA SEE ORIG.
DED. PLAT IN BOOK 27, PAGE 35.

7' UTILITY AND DRAINAGE EASEMENTS EACH
SIDE OF PROPERTY LINE AS INDICATED BY
DASHED LINES UNLESS OTHERWISE SHOWN.

● INDICATES SURVEY MONUMENTS.