

PART OF N.W. 1/4 OF SEC. 27, T.7N., R.1W., S.L.B. & M. CAMARREN COVE ESTATES SUBDIVISION

119

TAXING UNIT : 10

PHASE 8


LOTS 203 - 209 & 219 - 224

IN NORTH OGDEN CITY

PREFIX : 16-119

SCALE 1" = 50'

EXCEPT WHERE OTHERWISE SHOWN
ALL LOTS OWNED BY 1960

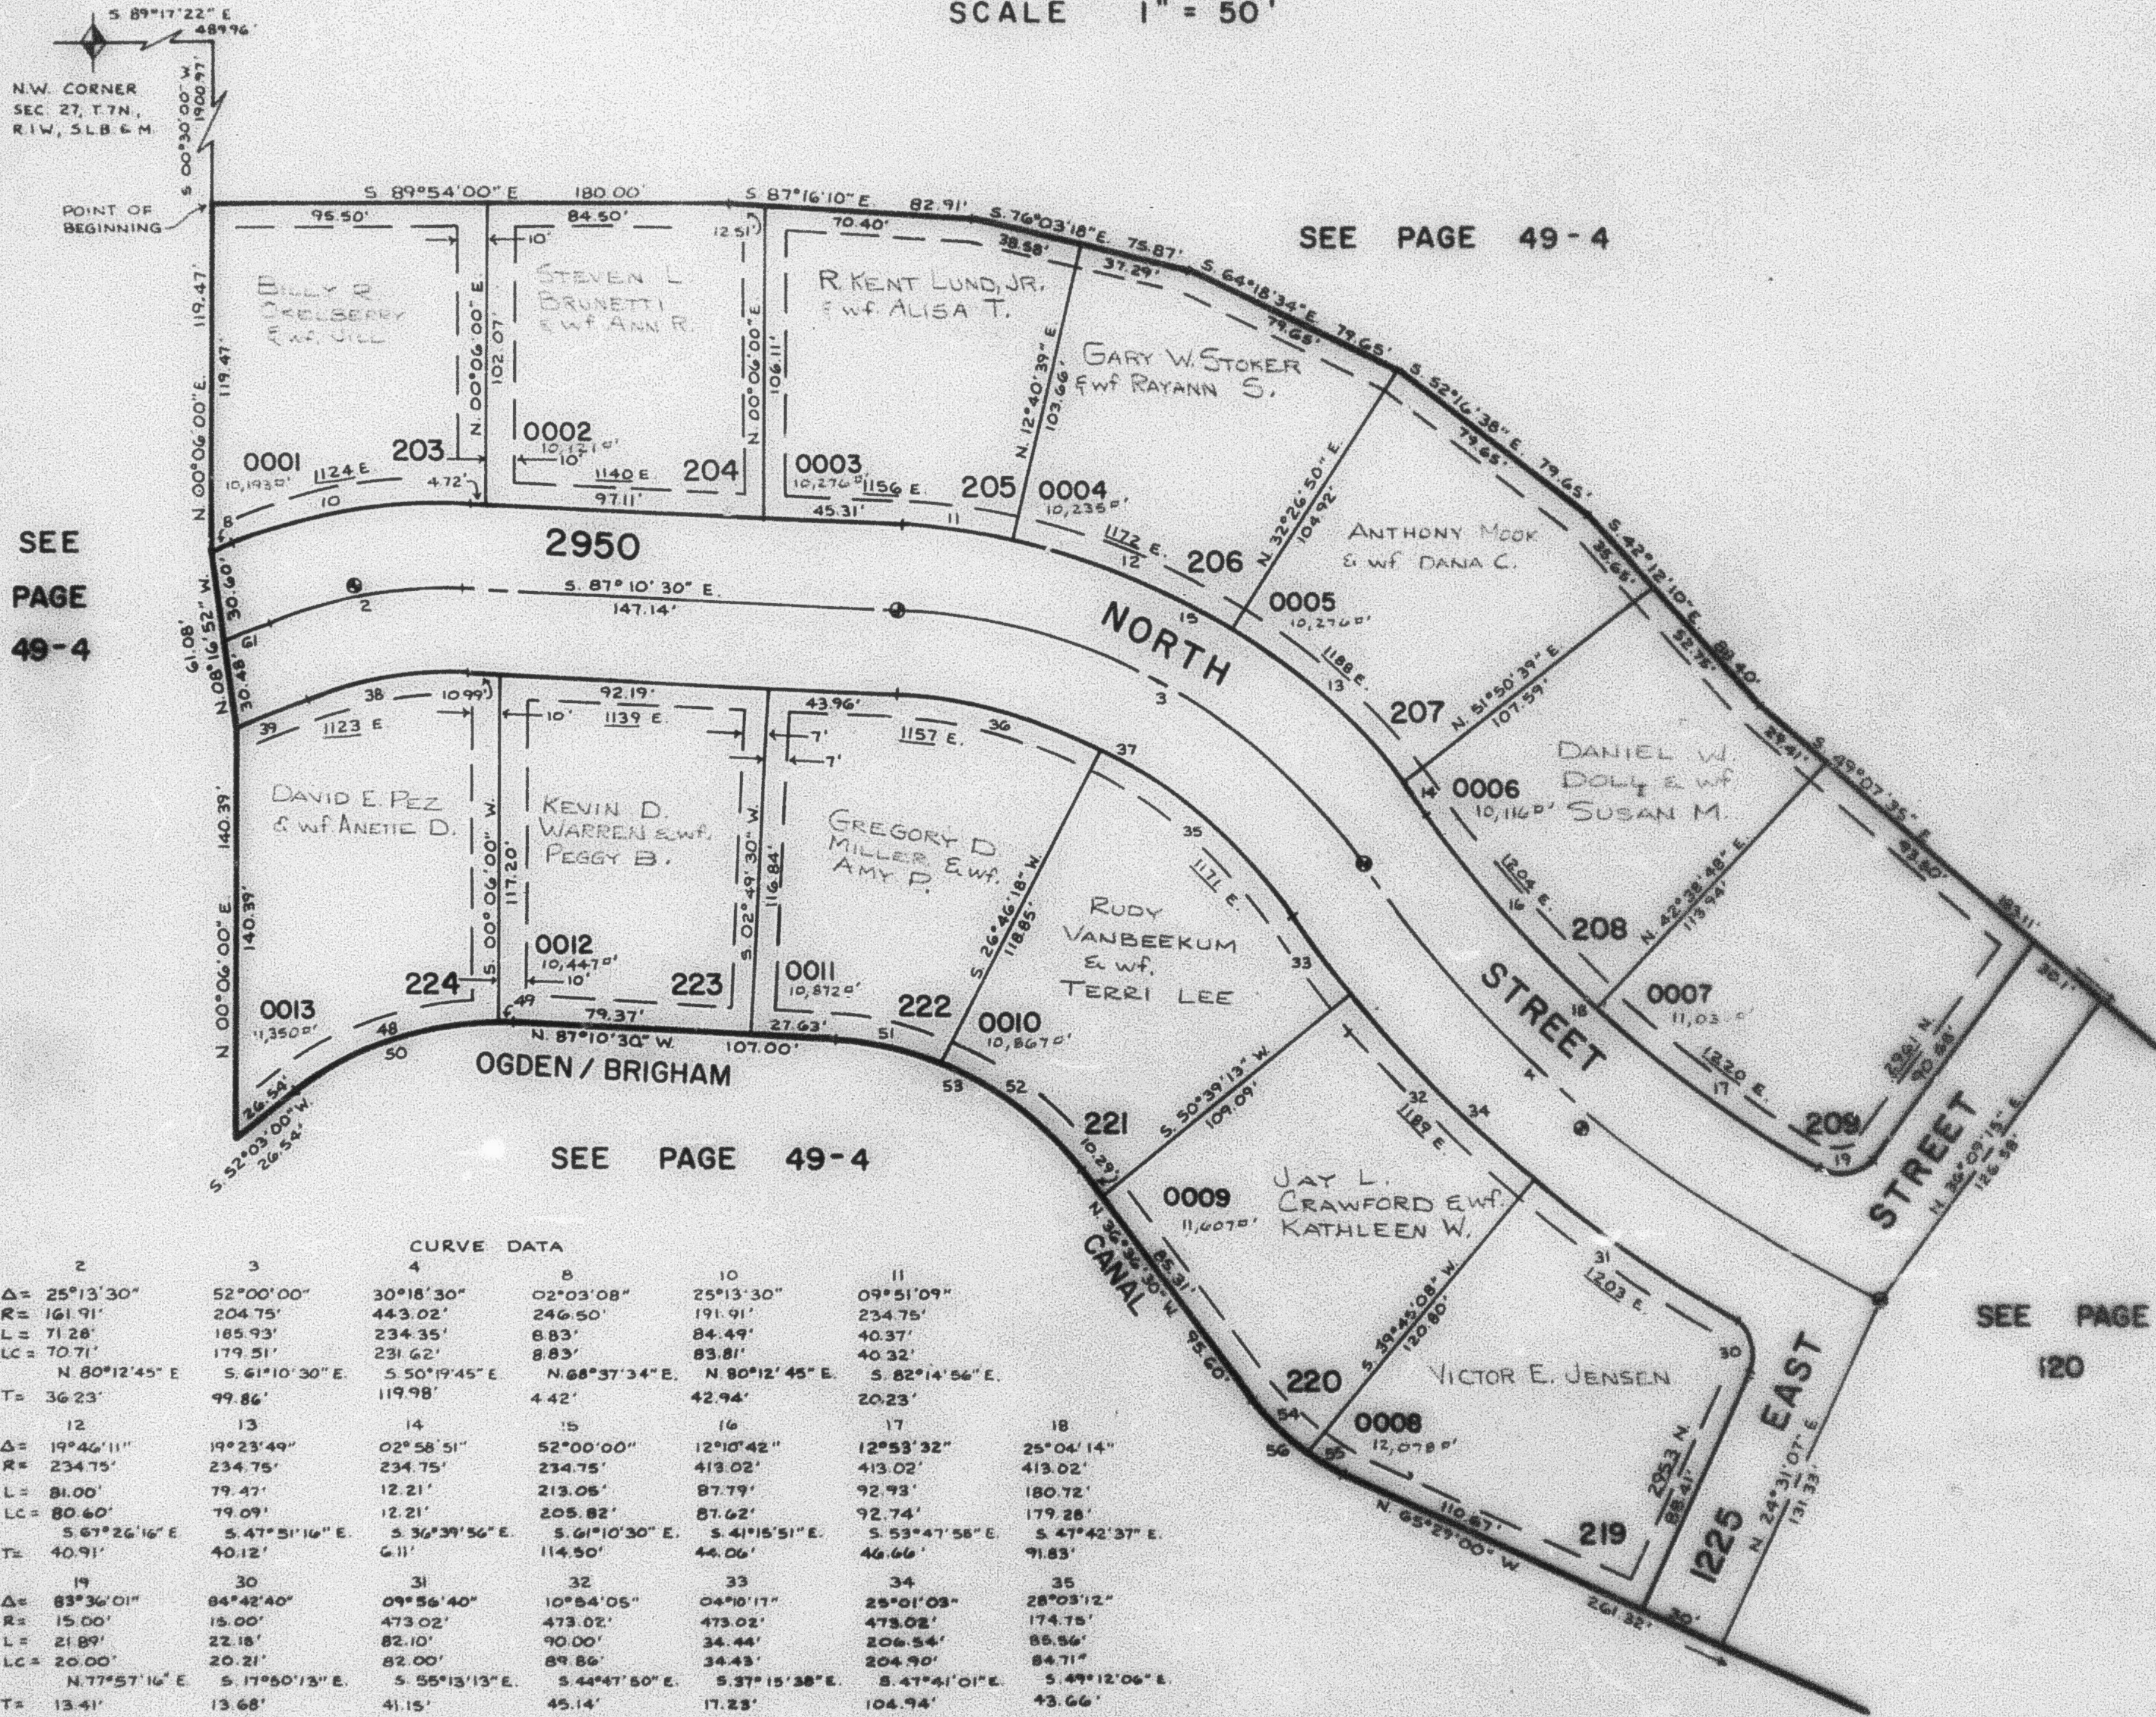

CURVE DATA											

NOTE: FOR COMPLETE ENG. DATA SEE ORIG. DED. PLAN IN BOOK 27, PAGE 35.

7' UTILITY AND DRAINAGE EASEMENTS EACH SIDE OF PROPERTY LINE AS INDICATED BY DASHED LINES UNLESS OTHERWISE SHOWN.

● INDICATES SURVEY MONUMENTS.