

PART OF N.W. 1/4 OF SEC. 27, T.7 N., R.1 W., S.L.B. & M. CAMARREN COVE ESTATES SUBDIVISION

119

TAXING UNIT : 10

PHASE 8


LOTS 203 - 209 & 219 - 224

PREFIX : 16-119

IN NORTH OGDEN CITY

SCALE 1" = 50'

EXCEPT WHERE OTHERWISE SHOWN
ALL LOTS OWNED BY: IFCO

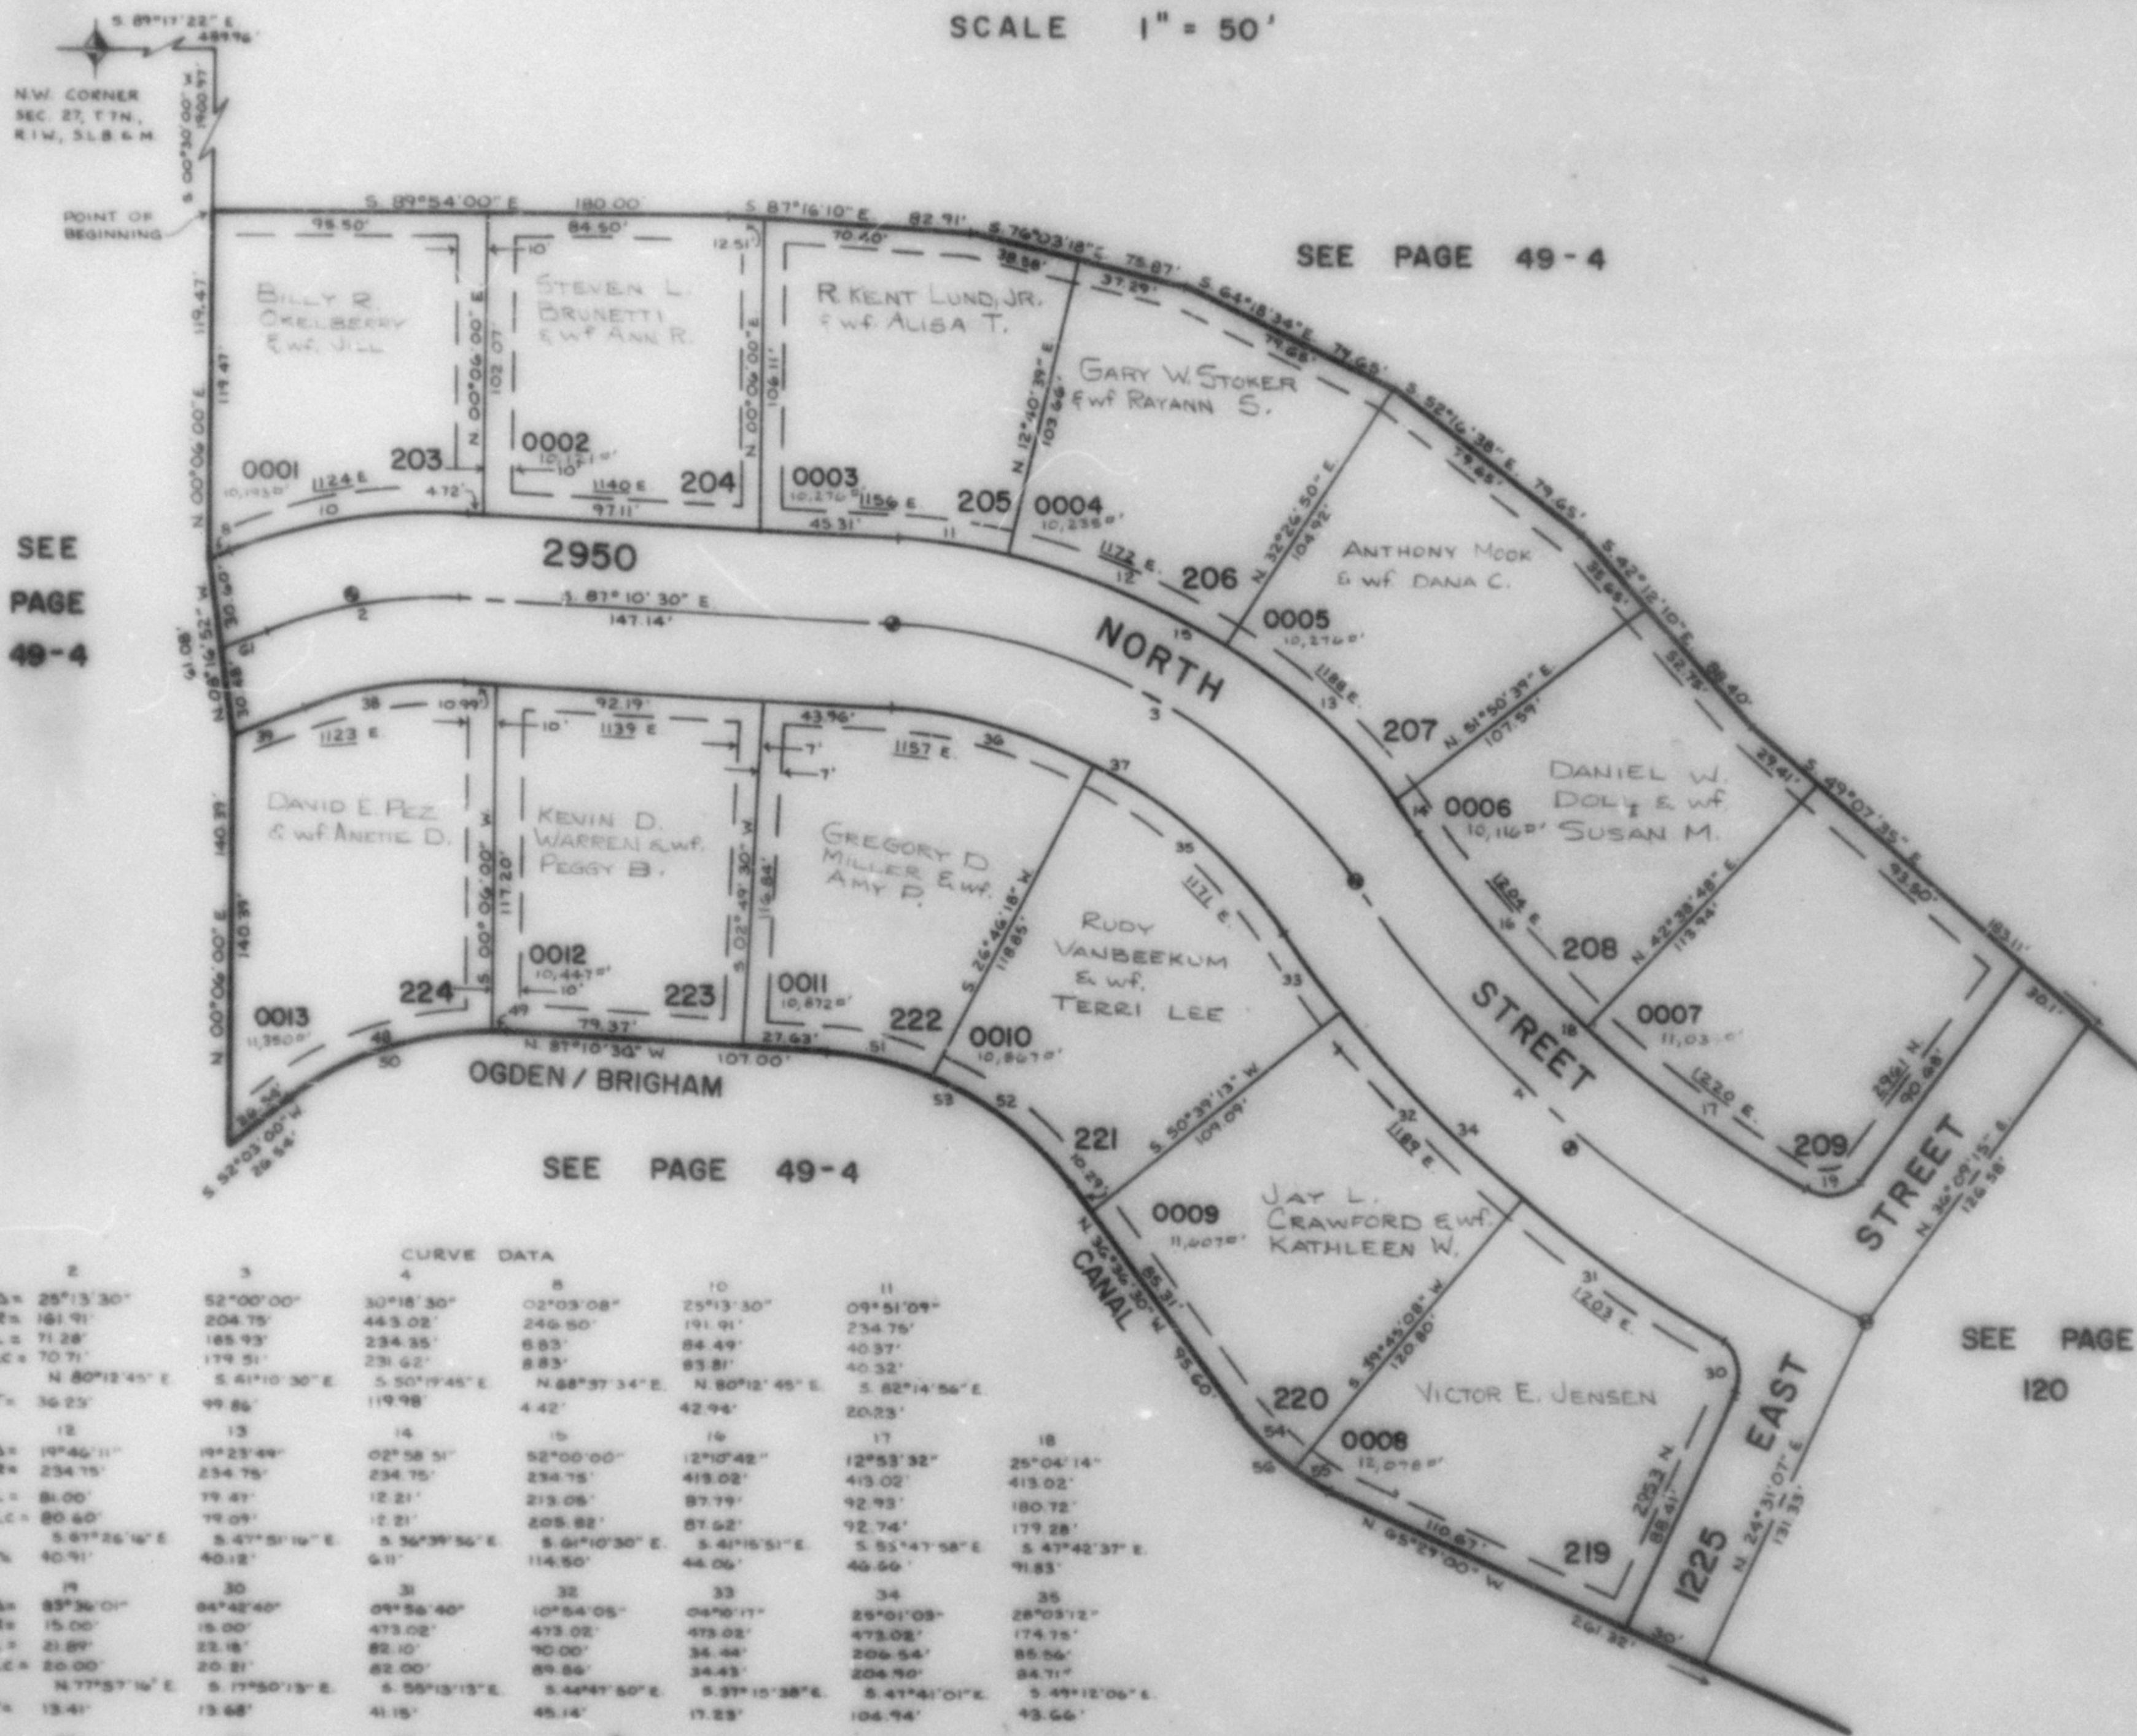

CURVE DATA										
2	3	4	5	6	7	8	9	10	11	12
Δ= 25°13'30"	52°00'00"	30°18'30"	02°03'08"	25°13'30"	09°51'09"					
R= 161.91'	204.75'	443.02'	246.50'	191.91'	234.75'					
L= 71.28'	185.93'	234.35'	65.3'	84.49'	40.37'					
LC= 70.71'	174.51'	231.62'	8.83'	83.81'	40.32'					
N 80°12'45" E	S 41°10'30" E	S 50°19'45" E	N 68°37'34" E	N 80°12'45" E	S 82°14'56" E					
T= 36.23'	99.86'	119.98'	4.42'	42.94'	20.23'					
12	13	14	15	16	17	18				
Δ= 19°46'11"	19°23'49"	02°58'51"	52°00'00"	12°10'42"	12°53'32"	25°04'14"				
R= 234.75'	234.75'	234.75'	234.75'	415.02'	415.02'	415.02'				
L= 81.00'	79.47'	12.21'	213.06'	87.79'	92.93'	180.72'				
LC= 80.60'	79.09'	12.21'	205.82'	87.62'	92.74'	179.28'				
S 67°26'16" E	S 47°51'19" E	S 56°39'56" E	S 61°10'30" E	S 41°15'51" E	S 55°47'58" E	S 47°42'37" E				
T= 40.91'	40.12'	6.11'	114.50'	44.06'	46.66'	91.83'				
19	30	31	32	33	34	35				
Δ= 85°36'01"	84°42'40"	09°56'40"	10°54'05"	04°10'17"	25°01'03"	28°03'12"				
R= 15.00'	15.00'	473.02'	473.02'	473.02'	473.02'	174.75'				
L= 21.89'	23.18'	82.10'	90.00'	34.44'	206.54'	85.56'				
LC= 20.00'	20.21'	62.00'	89.86'	34.43'	204.90'	84.71'				
N 77°57'16" E	S 17°50'13" E	S 55°13'13" E	S 44°47'50" E	S 37°15'38" E	S 47°41'01" E	S 49°12'06" E				
T= 13.41'	13.68'	41.15'	45.14'	17.23'	104.94'	43.66'				
36	37	38	39	40	49	50				
Δ= 23°56'48"	52°00'00"	25°13'30"	04°26'22"	37°09'47"	03°36'43"	40°46'30"				
R= 174.75'	174.75'	131.91'	306.50'	115.00'	115.00'	115.00'				
L= 73.04'	158.60'	58.08'	23.75'	74.57'	7.25'	91.84'				
LC= 72.51'	153.31'	57.61'	23.74'	73.29'	7.25'	80.13'				
S 75°12'06" E	S 61°10'30" E	N 80°12'45" E	N 69°49'11" E	S 70°37'54" W	N 56°58'51" W	S 72°26'15" W				
T= 37.06'	65.23'	29.52'	11.86'	38.66'	3.63'	42.74'				
51	52	53	54	55	56	61				
Δ= 19°50'05"	30°43'05"	50°34'00"	18°27'27"	10°25'03"	28°52'30"	03°22'39"				
R= 115.00'	115.00'	115.00'	85.00'	85.00'	85.00'	276.50'				
L= 39.51'	61.68'	101.49'	27.38'	15.46'	42.86'	16.30'				
LC= 39.61'	60.95'	98.33'	27.26'	15.43'	42.57'	16.30'				
N 77°15'28" W	N 51°58'28" W	N 61°53'30" W	N 45°50'14" W	N 60°16'29" W	N 51°102'45" W	N 69°17'20" E				
T= 20.11'	31.60'	54.32'	13.61'	7.15'	11.83'					