

PART OF N.W. 1/4 OF SEC. 27, T.7N., R.1W., S.L.B. & M. CAMARREN COVE ESTATES SUBDIVISION

TAXING UNIT : 10

PHASE 8


LOTS 203 - 209 & 219 - 224

PREFIX : 16-119

IN NORTH OGDEN CITY

SCALE 1" = 50'

EXCEPT WHERE OTHERWISE SHOWN
ALL LOTS OWNED BY: IFCO

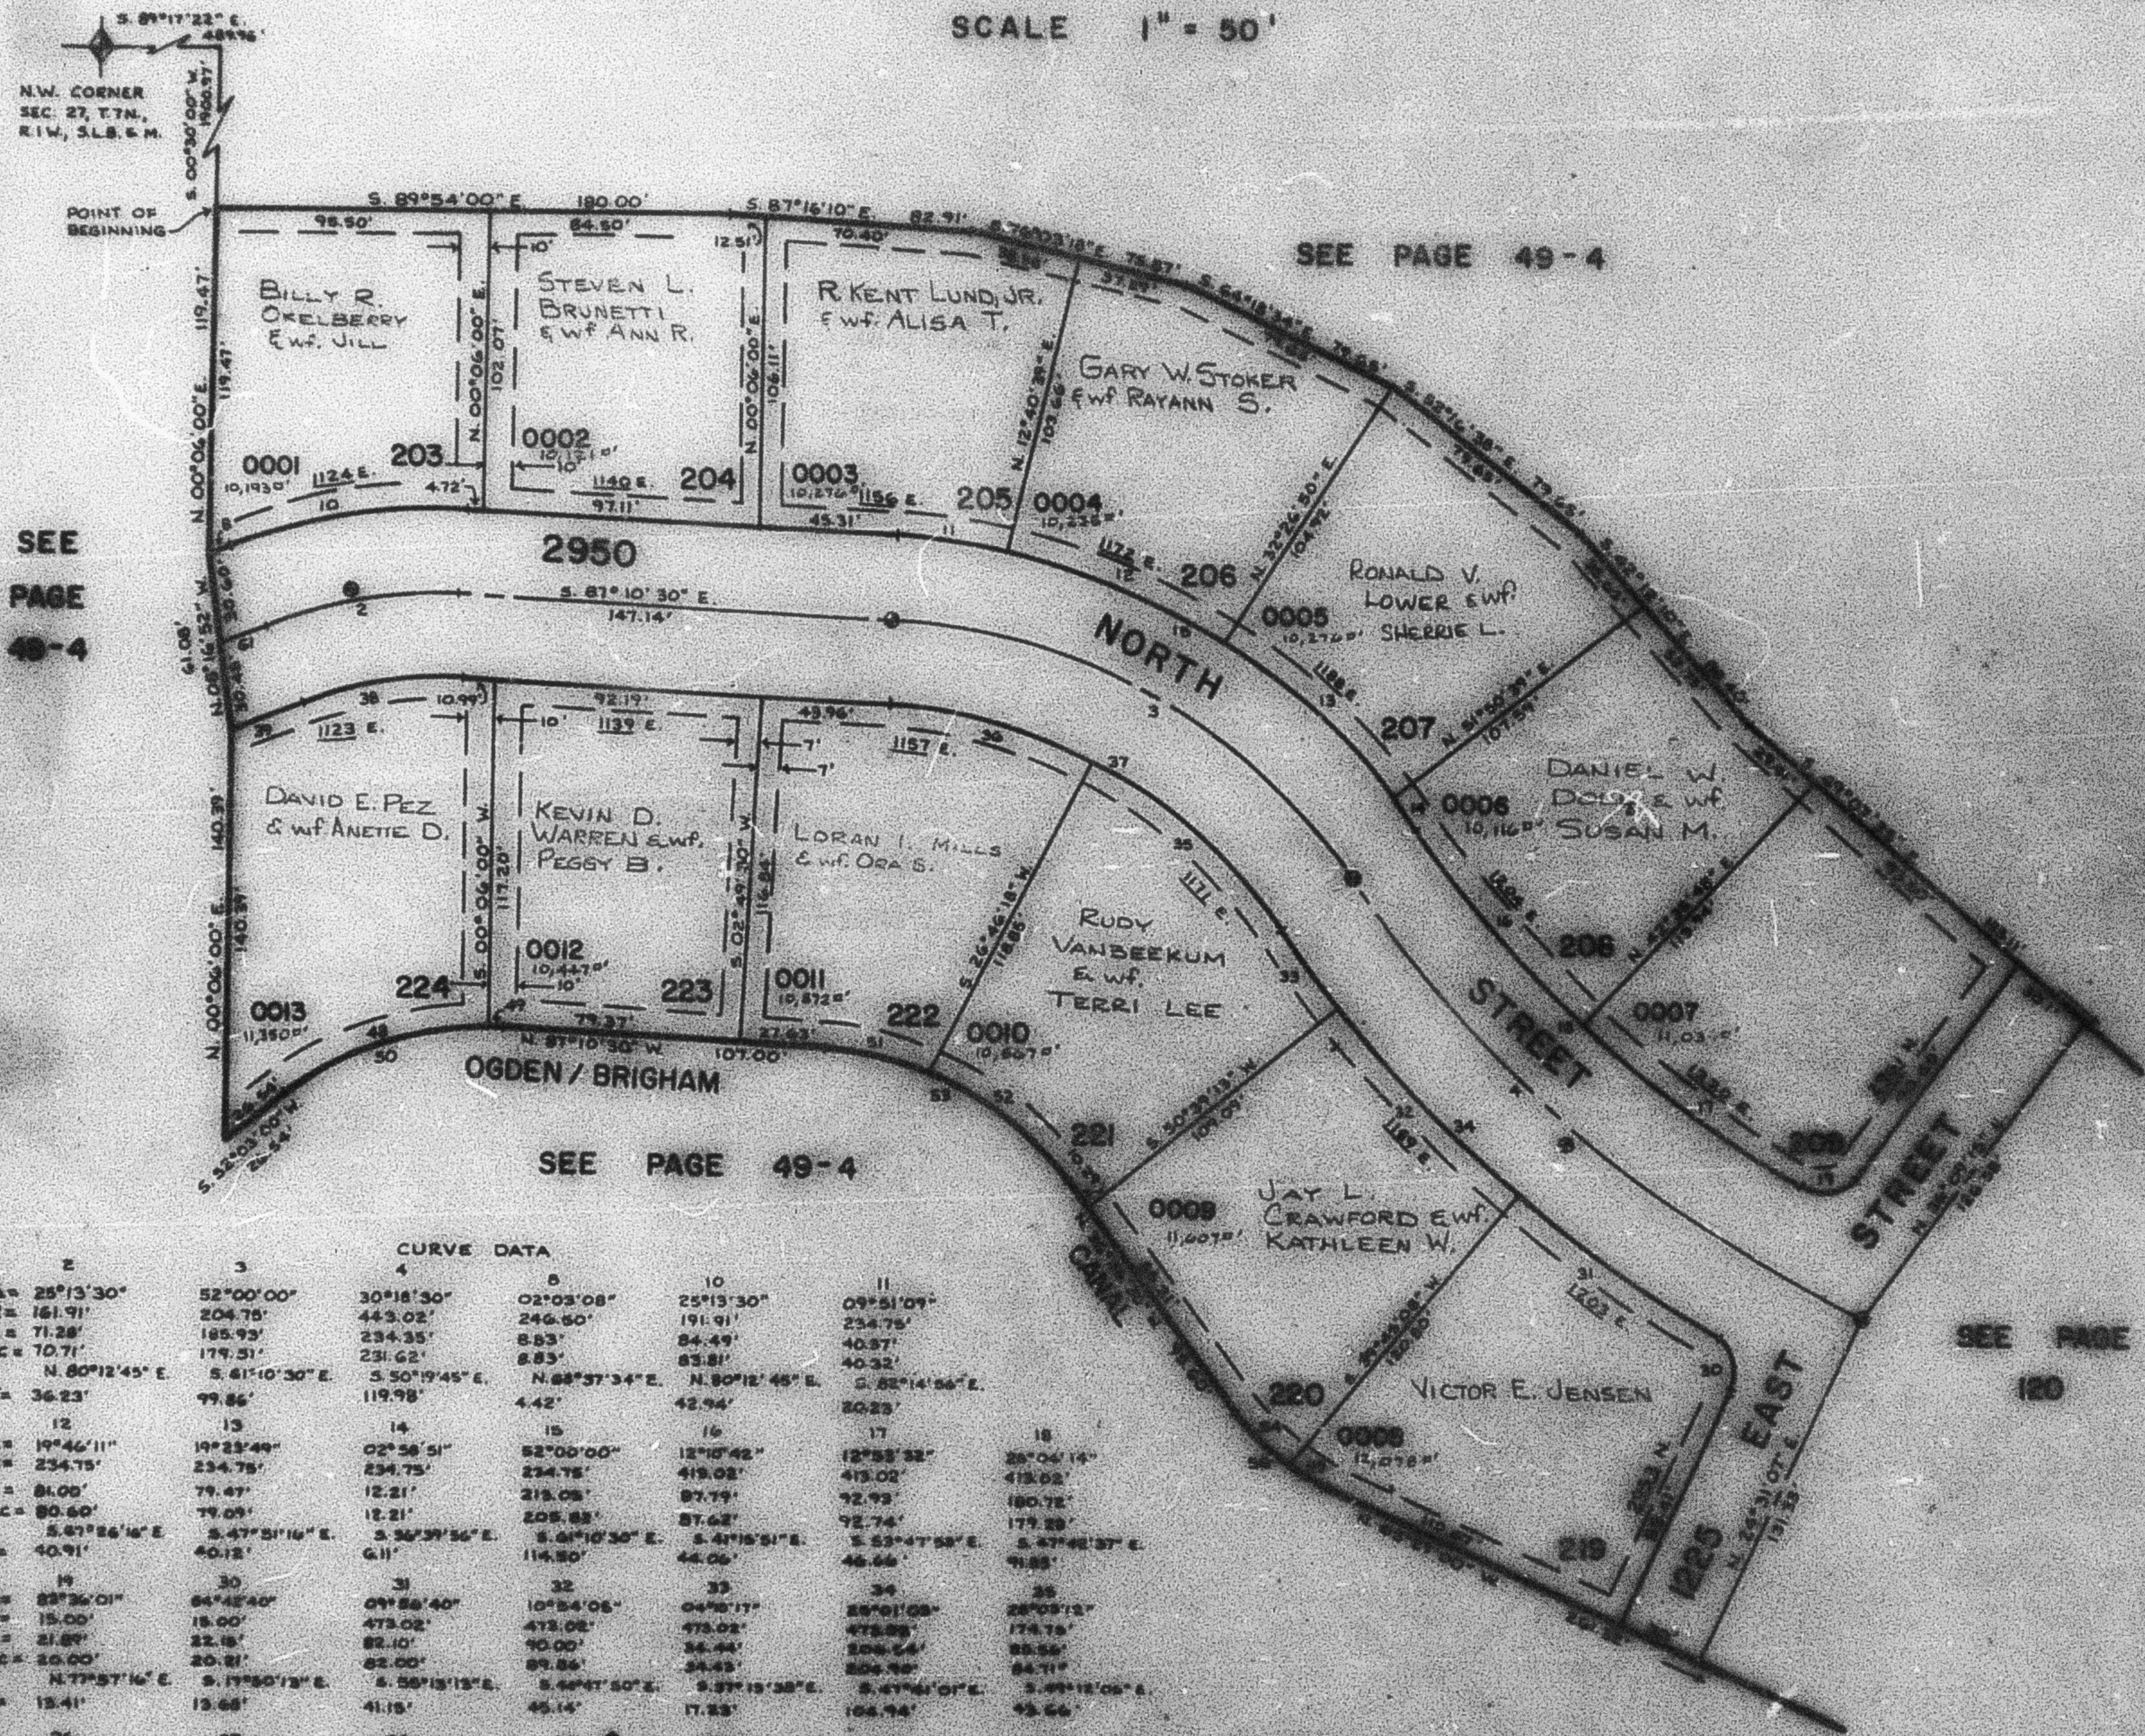

CURVE DATA					
1	2	3	4	5	6
Δ= 25°13'30"	52°00'00"	30°18'30"	02°03'08"	25°13'30"	09°51'09"
R= 161.91'	204.75'	443.02'	246.50'	191.91'	234.75'
L= 71.28'	185.93'	234.35'	8.53'	84.49'	40.37'
LC= 70.71'	179.31'	231.62'	8.53'	83.81'	40.32'
T= 36.23'	99.86'	119.98'	4.42'	42.94'	20.23'
Δ= 19°46'11"	19°23'49"	02°36'51"	52°00'00"	12°10'42"	12°55'32"
R= 234.75'	234.75'	234.75'	234.75'	419.02'	419.02'
L= 81.00'	79.47'	12.21'	219.08'	87.79'	92.93'
LC= 80.60'	79.09'	12.21'	208.83'	87.62'	92.74'
T= 40.91'	40.12'	6.11'	114.80'	44.06'	46.66'
Δ= 82°36'01"	84°45'40"	09°58'40"	10°54'08"	04°56'17"	28°01'08"
R= 15.00'	15.00'	473.02'	473.02'	473.02'	473.02'
L= 21.80'	22.18'	82.10'	10.00'	34.44'	304.64'
LC= 20.00'	20.81'	82.00'	89.86'	34.43'	304.60'
T= 15.41'	13.68'	41.15'	45.14'	17.23'	104.74'
Δ= 23°56'48"	52°00'00"	25°13'30"	04°56'17"	37°07'47"	09°54'33"
R= 174.75'	174.75'	121.91'	304.50'	115.00'	115.00'
L= 73.04'	186.60'	59.08'	23.75'	74.59'	7.25'
LC= 72.51'	183.21'	57.61'	23.19'	73.29'	7.25'
T= 37.06'	55.23'	29.52'	11.88'	28.66'	3.43'
Δ= 19°50'05"	30°45'55"	50°34'00"	18°57'27"	10°55'03"	28°52'35"
R= 115.00'	115.00'	115.00'	85.00'	85.00'	85.00'
L= 39.81'	61.05'	101.49'	27.35'	15.45'	43.84'
LC= 39.24'	60.75'	98.23'	27.35'	15.45'	43.84'
T= 20.11'	31.60'	54.28'	13.27'	7.75'	2.88'

NOTE: FOR COMPLETE CURVE DATA SEE ORIG. DED. PLAT IN BOOK 27, PAGE 25.
7' UTILITY AND DRAINAGE EASEMENTS EACH SIDE OF PROPERTY LINE AS INDICATED BY DASHED LINES UNLESS OTHERWISE SHOWN.
⊙ INDICATES SURVEY MONUMENTS.