

CAMARREN COVE ESTATES SUBDIVISION

TAXING UNIT : 10

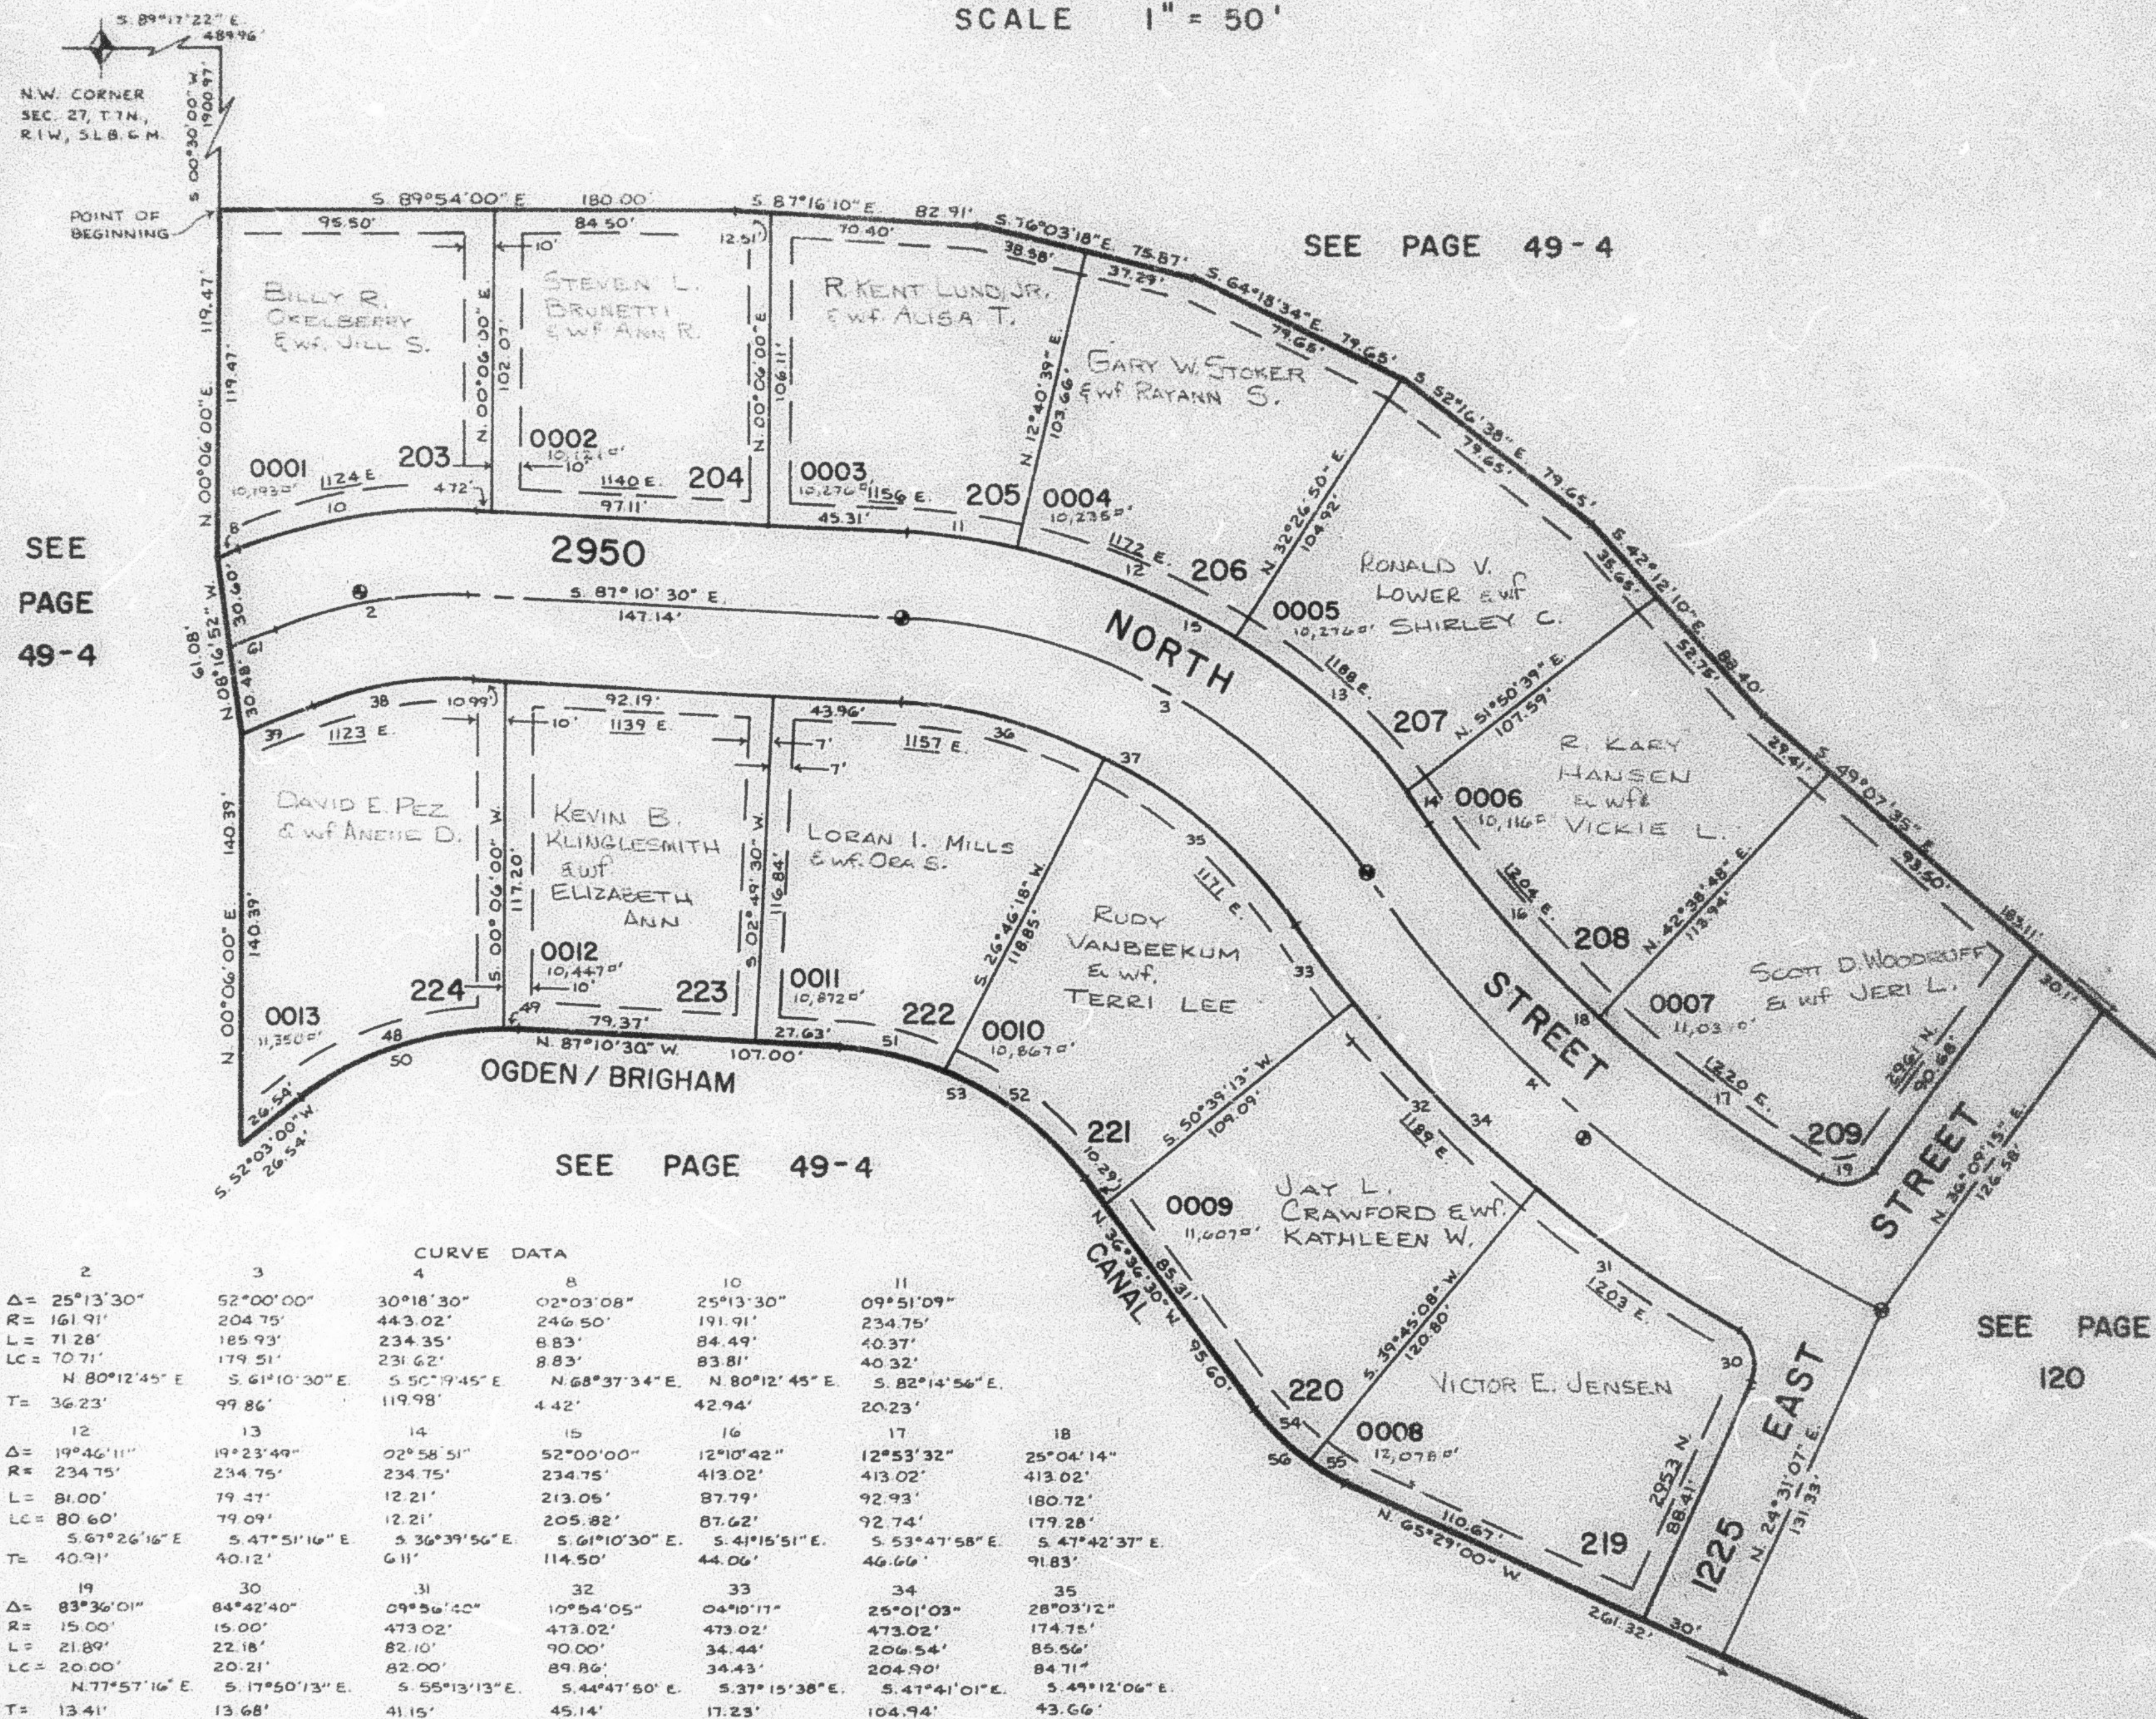
PHASE 8

LOTS 203 - 209 & 219 - 224

PREFIX : 16-119

IN NORTH OGDEN CITY

SCALE 1" = 50'

EXCEPT WHERE OTHERWISE SHOWN
ALL LOTS OWNED BY 1960

SEE PAGE 49-4

SEE
PAGE
49-4

SEE PAGE 49-4

SEE PAGE
120

CURVE DATA

2	3	4	5	6	7	8	9	10	11
Δ = 25°13'30"	52°00'00"	30°18'30"	02°03'08"	25°13'30"	09°51'09"				
R = 161.91'	204.75'	44.3.02'	246.50'	191.91'	234.75'				
L = 71.28'	185.93'	234.35'	8.83'	84.49'	40.37'				
LC = 70.71'	179.51'	231.62'	8.83'	83.81'	40.32'				
N. 80°12'45" E.	S. 61°10'30" E.	S. 50°19'45" E.	N. 68°37'34" E.	N. 80°12'45" E.	S. 82°14'56" E.				
T = 36.23'	99.86'	119.98'	4.42'	42.94'	20.23'				
12	13	14	15	16	17	18			
Δ = 19°46'11"	19°23'49"	02°58'51"	52°00'00"	12°10'42"	12°53'32"	25°04'14"			
R = 234.75'	234.75'	234.75'	234.75'	413.02'	413.02'	413.02'			
L = 81.00'	79.47'	12.21'	213.05'	87.79'	92.93'	180.72'			
LC = 80.60'	79.09'	12.21'	205.82'	87.62'	92.74'	179.28'			
S. 67°26'16" E.	S. 47°51'16" E.	S. 36°39'56" E.	S. 61°10'30" E.	S. 41°15'51" E.	S. 53°47'58" E.	S. 47°42'37" E.			
T = 40.91'	40.12'	6.11'	114.50'	44.06'	46.66'	91.83'			
19	20	21	22	23	24	25			
Δ = 83°36'01"	84°42'40"	09°56'40"	10°54'05"	04°10'17"	25°01'03"	28°03'12"			
R = 15.00'	15.00'	473.02'	473.02'	473.02'	473.02'	174.75'			
L = 21.89'	22.18'	82.10'	90.00'	34.44'	206.54'	85.56'			
LC = 20.00'	20.21'	82.00'	89.86'	34.43'	204.90'	84.71'			
N. 77°57'16" E.	S. 17°50'13" E.	S. 55°13'13" E.	S. 44°47'50" E.	S. 37°15'38" E.	S. 47°41'01" E.	S. 49°12'06" E.			
T = 13.41'	13.68'	41.15'	45.14'	17.23'	104.94'	43.66'			
26	27	28	29	30	31	32			
Δ = 23°56'48"	52°00'00"	25°13'30"	04°26'22"	37°09'47"	03°36'43"	40°46'30"			
R = 174.75'	174.75'	131.91'	306.50'	115.00'	115.00'	115.00'			
L = 73.04'	158.60'	58.08'	23.75'	74.59'	7.25'	81.84'			
LC = 72.51'	153.21'	57.61'	23.74'	73.29'	7.25'	80.13'			
S. 75°12'06" E.	S. 61°10'30" E.	N. 80°12'45" E.	N. 69°49'11" E.	S. 70°37'54" W.	N. 56°58'51" W.	S. 72°26'15" W.			
T = 37.06'	85.23'	29.52'	11.88'	38.66'	3.63'	42.74'			
33	34	35	36	37	38	39			
Δ = 19°50'05"	30°43'55"	50°34'00"	18°27'27"	10°25'03"	28°52'30"	03°22'37"			
R = 115.00'	115.00'	115.00'	85.00'	85.00'	85.00'	276.50'			
L = 39.81'	61.68'	101.49'	27.38'	15.46'	42.84'	16.30'			
LC = 37.61'	60.95'	98.23'	27.26'	15.43'	42.39'	16.30'			
N. 77°15'28" W.	N. 51°58'28" W.	N. 61°53'30" W.	N. 45°50'14" W.	N. 60°16'29" W.	N. 51°02'45" W.	N. 69°17'20" E.			
T = 20.11'	31.60'	54.32'	13.81'	7.75'	21.88'				

NOTE: FOR COMPLETE ENG. DATA SEE ORIG.
DED. PLAT IN BOOK 27, PAGE 35.7' UTILITY AND DRAINAGE EASEMENTS EACH
SIDE OF PROPERTY LINE AS INDICATED BY
DASHED LINES UNLESS OTHERWISE SHOWN.

● INDICATES SURVEY MONUMENTS.