

PART OF N.W. 1/4 OF SEC. 27, T.7 N., R.1 W., S.L.B. & M. CAMARREN COVE ESTATES SUBDIVISION

119

TAXING UNIT : 10

PHASE 8


LOTS 203 - 209 & 219 - 224

PREFIX : 16 - 119

IN NORTH OGDEN CITY

SCALE 1" = 50'

EXCEPT WHERE OTHERWISE SHOWN
ALL LOTS OWNED BY IFCO

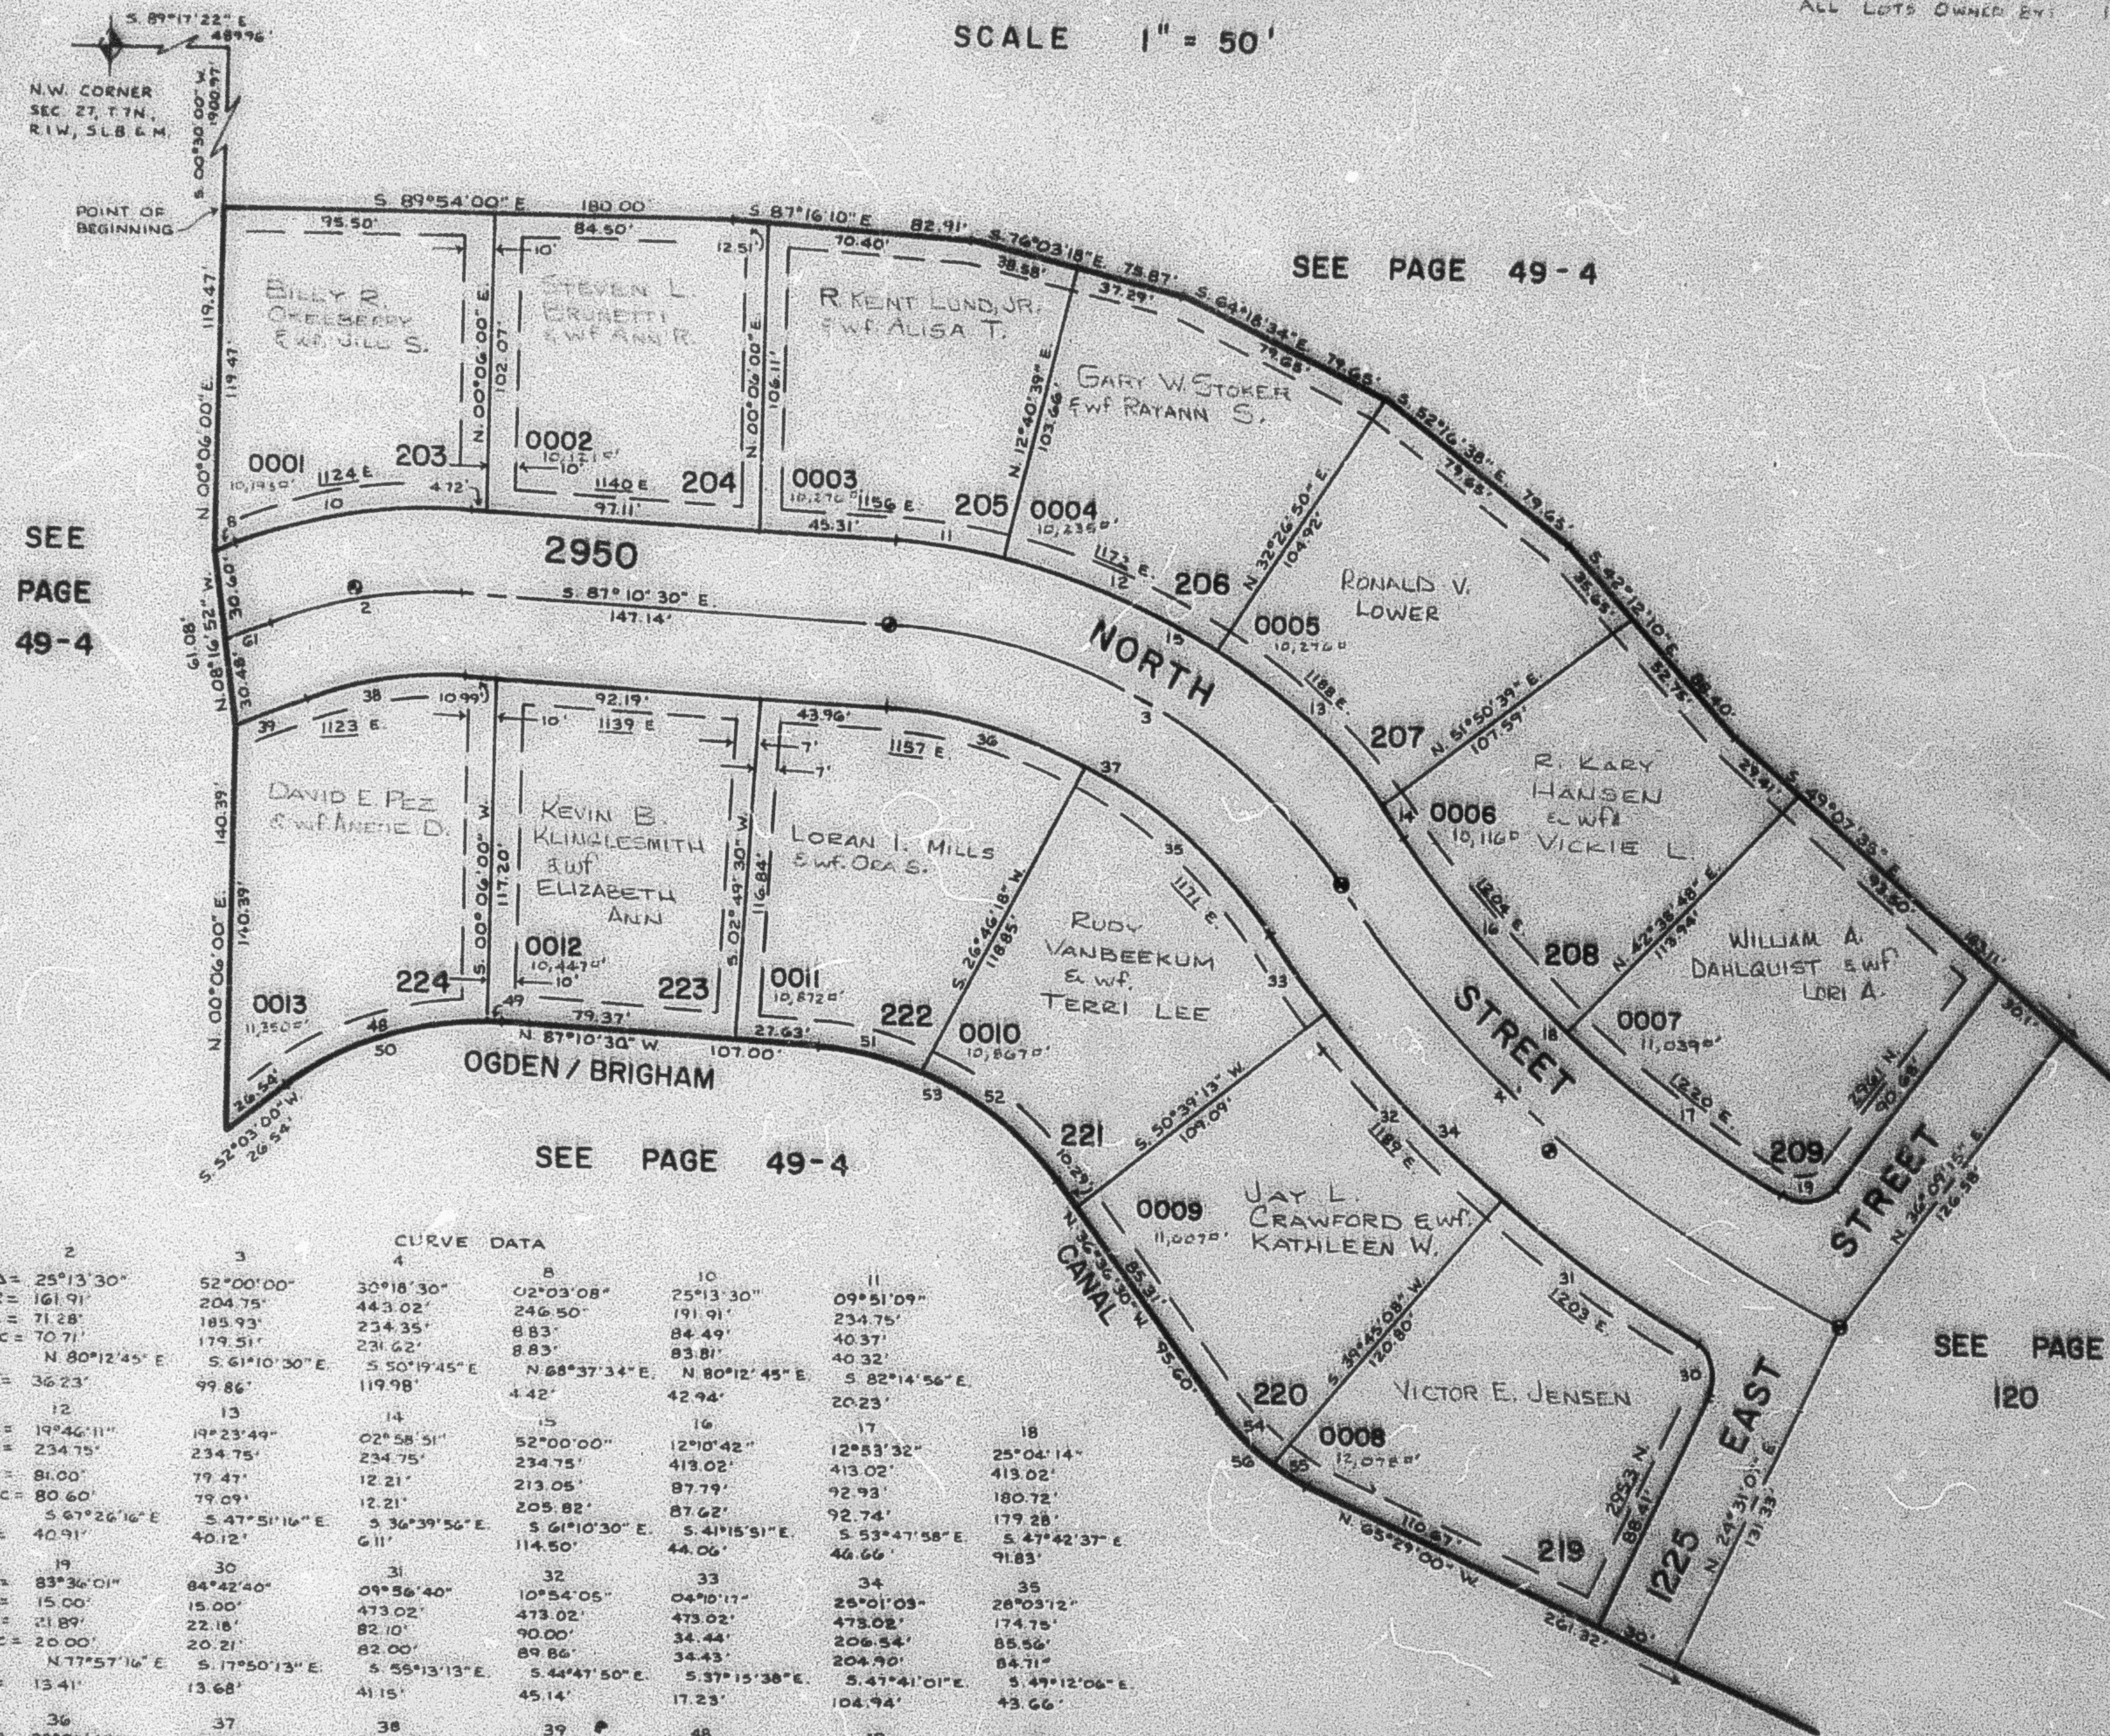

CURVE DATA		CURVE DATA		CURVE DATA		CURVE DATA		CURVE DATA		CURVE DATA	

NOTE: FOR COMPLETE ENG. DATA SEE ORIG. DEED PLAT IN BOOK 27, PAGE 25.

1" UTILITY AND DRAINAGE EASEMENTS EACH SIDE OF PROPERTY LINE AS INDICATED BY DASHED LINES UNLESS OTHERWISE SHOWN.

● INDICATES SURVEY MONUMENTS