

PART OF N.W. 1/4 OF SEC. 27, T.7N., R.1W., S.L.B. & M.

CAMARREN COVE ESTATES SUBDIVISION

TAXING UNIT : 10

PHASE 8

PREFIX : 16-120


LOTS 210 TO 218

IN NORTH OGDEN CITY

SCALE 1" = 50'

EXCEPT WHERE OTHERWISE
SHOWN ALL LOTS OWNED BY
IPCOSEE PAGE
119

SEE PAGE 49-4

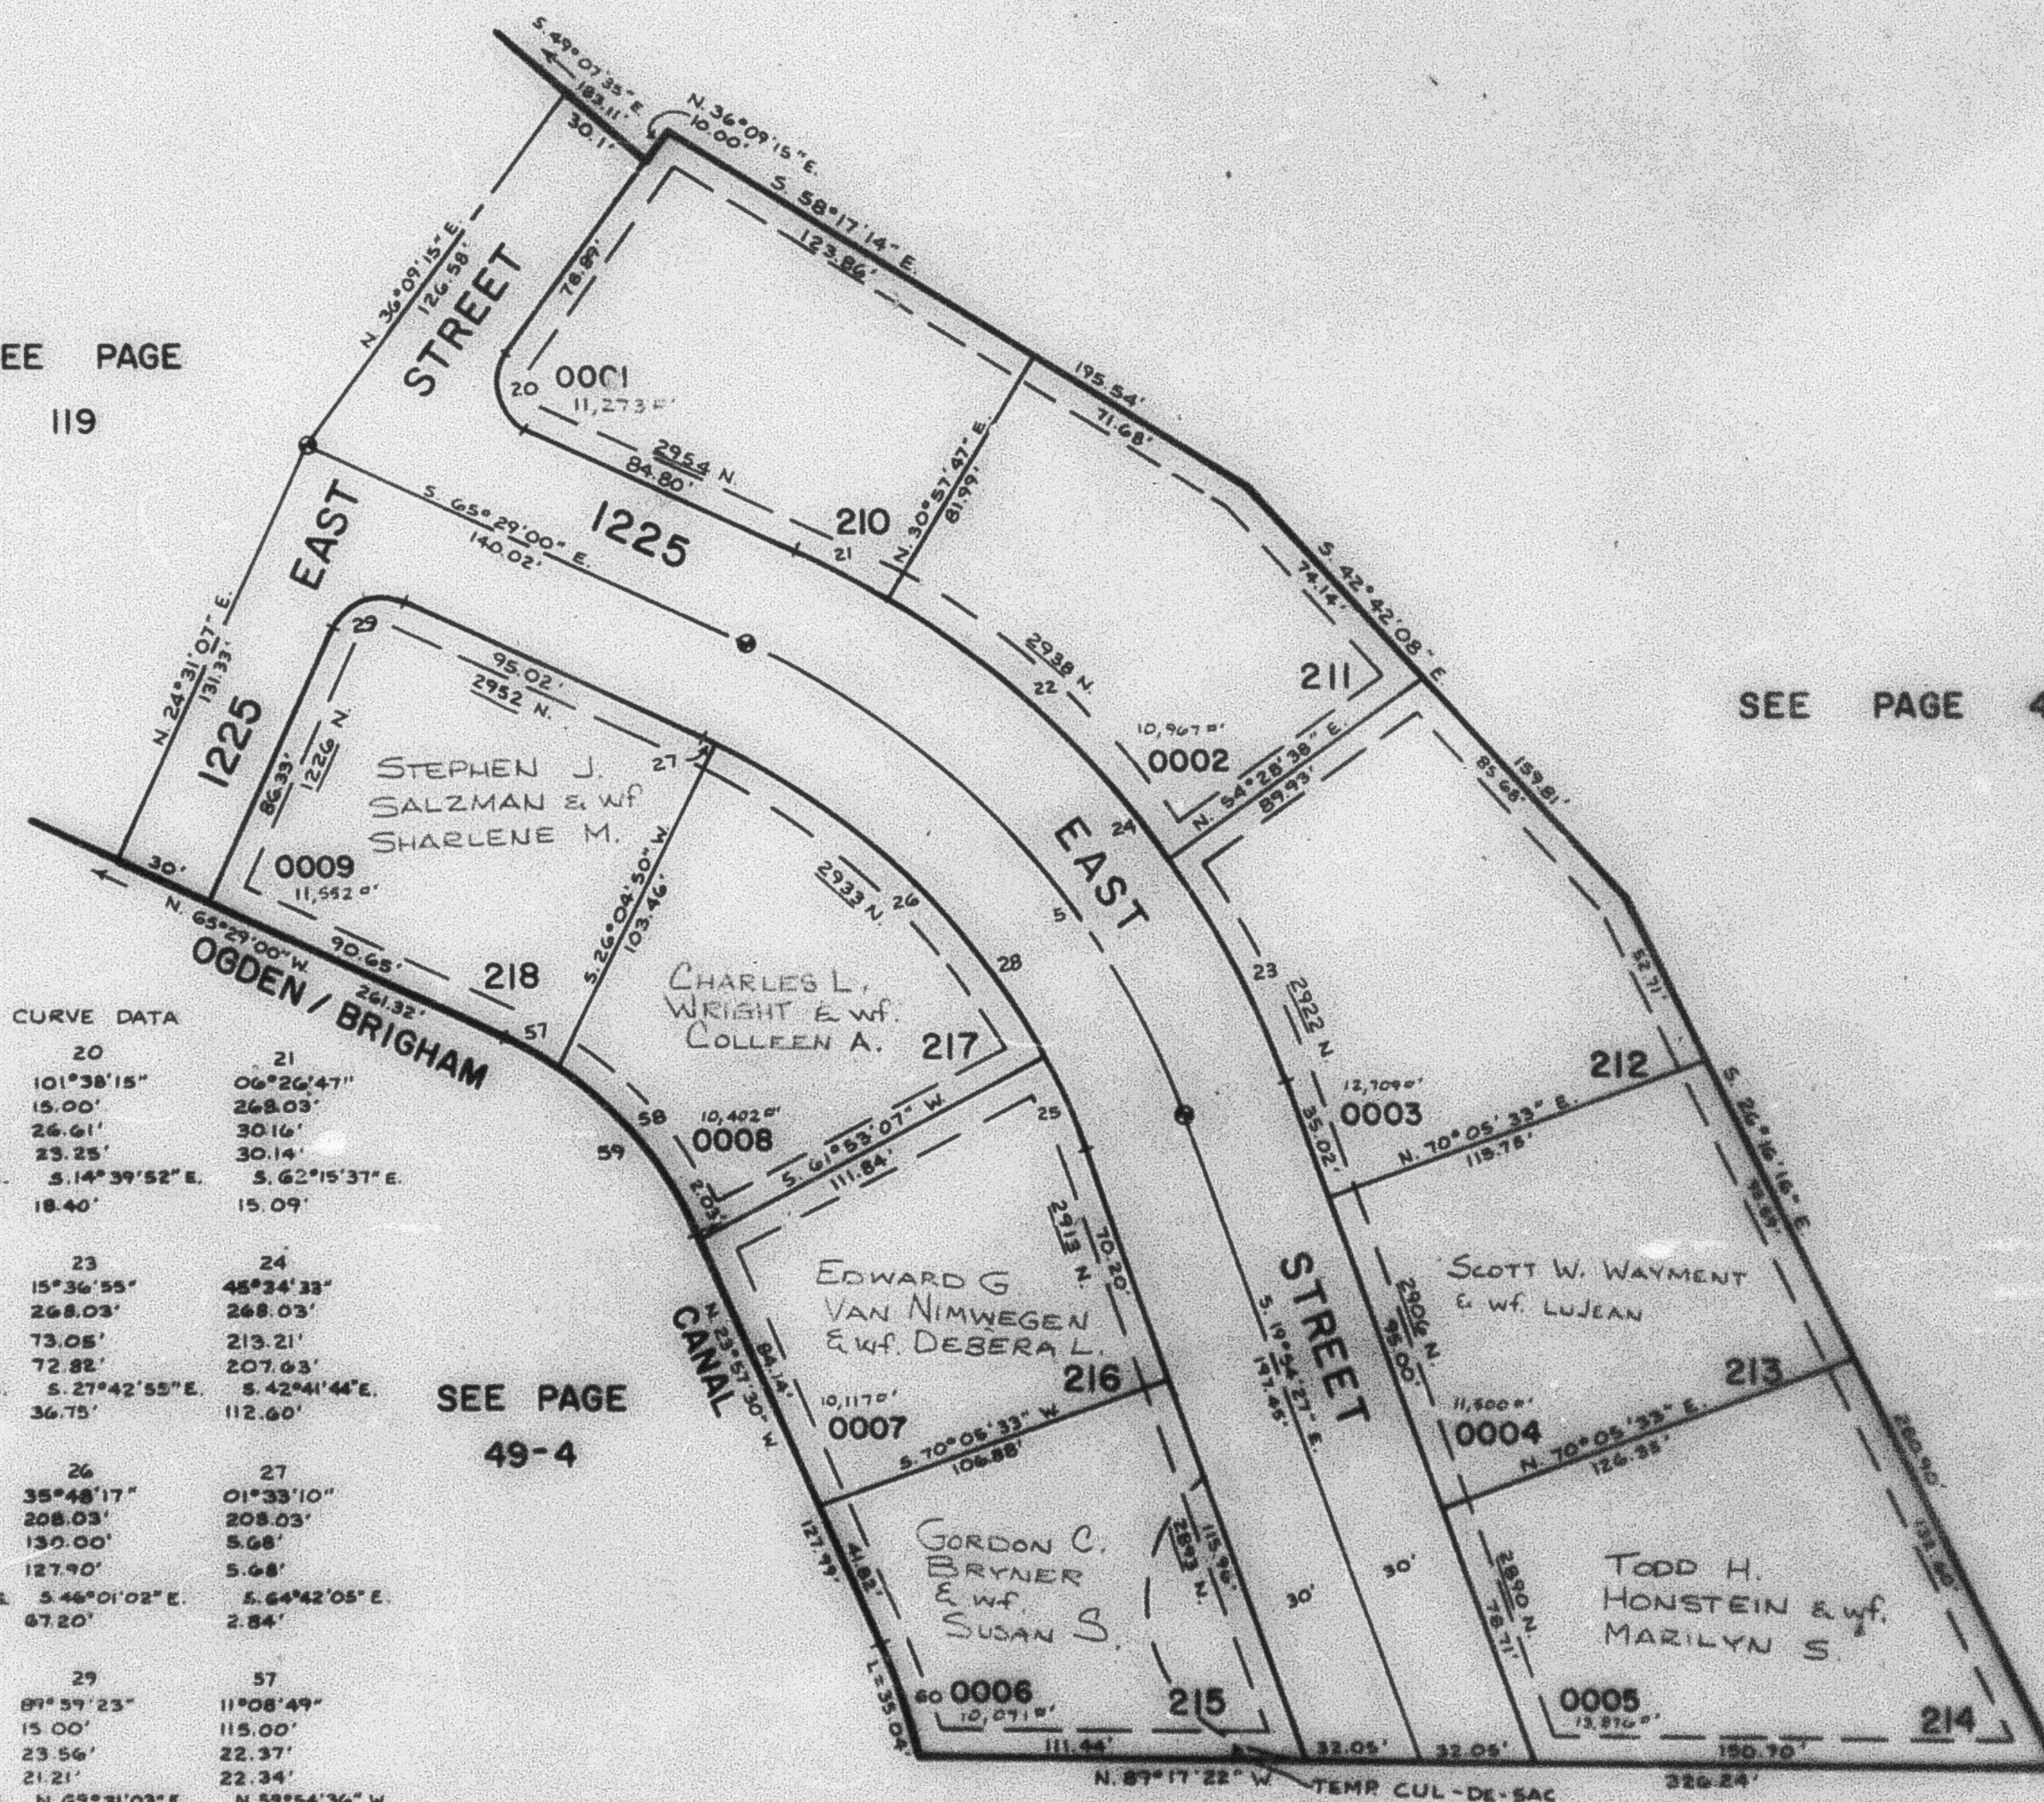

CURVE DATA

5	20	21
$\Delta = 45^{\circ}34'33''$	$101^{\circ}38'15''$	$06^{\circ}26'47''$
$R = 238.03'$	$15.00'$	$268.03'$
$L = 189.34'$	$26.61'$	$30.16'$
$LC = 184.39'$	$23.25'$	$30.14'$
$T = 100.00'$	$18.40'$	$15.09'$
$\Delta = 45^{\circ}34'33''$	$101^{\circ}38'15''$	$06^{\circ}26'47''$
$R = 238.03'$	$15.00'$	$268.03'$
$L = 189.34'$	$26.61'$	$30.16'$
$LC = 184.39'$	$23.25'$	$30.14'$
$T = 100.00'$	$18.40'$	$15.09'$
22	23	24
$\Delta = 23^{\circ}30'51''$	$15^{\circ}36'55''$	$48^{\circ}34'33''$
$R = 268.03'$	$268.03'$	$268.03'$
$L = 110.00'$	$73.05'$	$213.21'$
$LC = 109.23'$	$72.82'$	$207.63'$
$T = 59.79'$	$36.75'$	$112.60'$
25	26	27
$\Delta = 08^{\circ}12'26''$	$35^{\circ}48'17''$	$01^{\circ}33'10''$
$R = 208.03'$	$208.03'$	$208.03'$
$L = 29.80'$	$130.00'$	$5.68'$
$LC = 29.77'$	$127.90'$	$5.68'$
$T = 14.93'$	$67.20'$	$2.84'$
28	29	57
$\Delta = 45^{\circ}34'33''$	$09^{\circ}39'23''$	$11^{\circ}08'49''$
$R = 208.03'$	$15.00'$	$115.00'$
$L = 165.48'$	$23.56'$	$22.37'$
$LC = 161.15'$	$21.21'$	$22.34'$
$T = 87.40'$	$15.00'$	$11.22'$
58	59	60
$\Delta = 30^{\circ}22'41''$	$41^{\circ}31'30''$	$09^{\circ}20'12''$
$R = 115.00'$	$115.00'$	$215.00'$
$L = 60.97'$	$83.34'$	$35.04'$
$LC = 60.26'$	$81.53'$	$35.00'$
$T = 31.22'$	$43.60'$	$17.56'$

NOTE: FOR COMPLETE ENG. DATA SEE
ORIG. DED. PLAT IN BOOK 27, PAGE 35.7' UTILITY AND DRAINAGE EASEMENTS EACH
SIDE OF PROPERTY LINE AS INDICATED BY
DASHED LINES UNLESS OTHERWISE SHOWN.

● INDICATES SURVEY MONUMENTS.