

PART OF N.W. 1/4 OF SECTION 27, T.7N., R.1W., S.L.B.&M.
CAMARREN COVE ESTATES SUBDIVISION

PHASE 8
LOTS 210 TO 218

IN NORTH OGDEN CITY

SCALE 1" = 50'


TAXING UNIT: 10

SEE PAGE 119

SEE PAGE 49-4

SEE PAGE 49-4

SEE PAGE 49-4

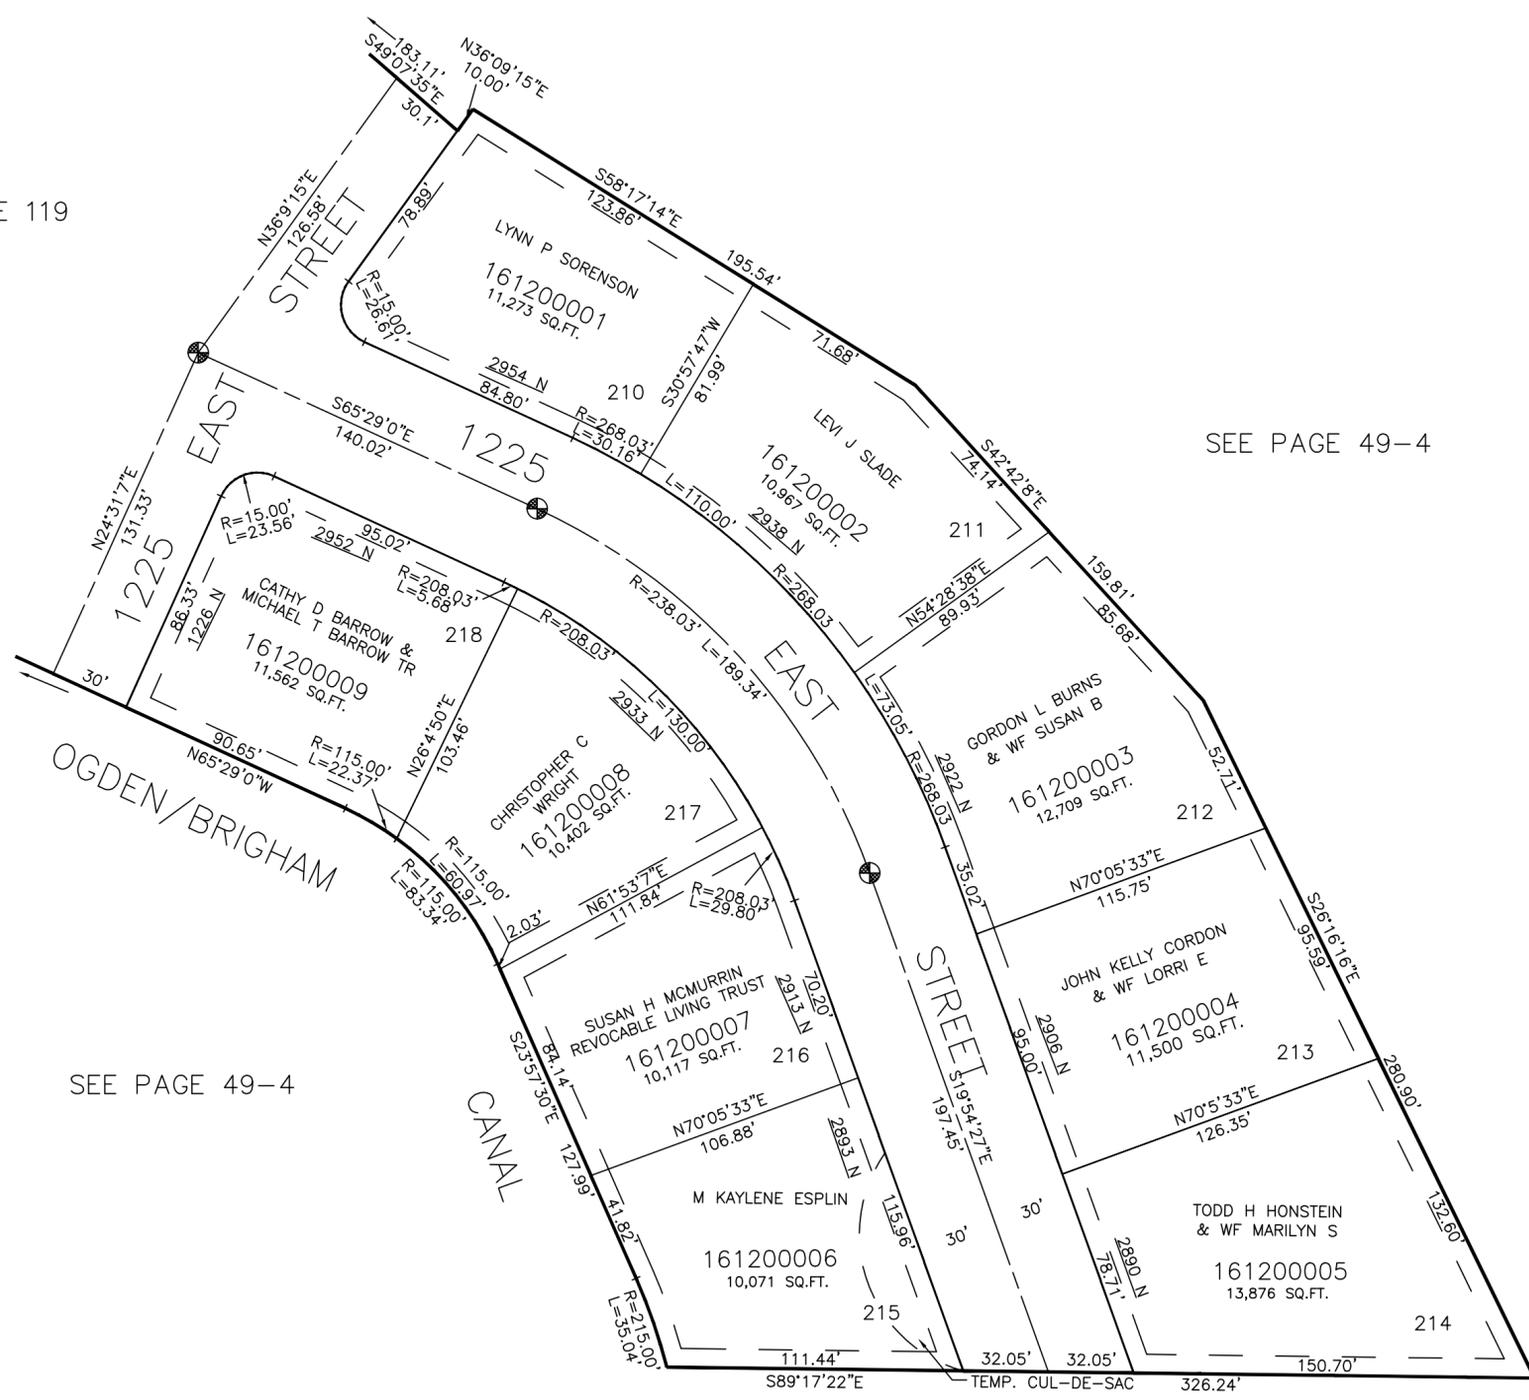

7' UTILITY & DRAINAGE EASEMENTS EACH SIDE OF PROPERTY LINES AS INDICATED BY DASHED LINES EXCEPT AS OTHERWISE SHOWN.

FOR COMPLETE ENG DATA SEE ORIGINAL DEDICATION PLAT IN BOOK 27, PAGE 35 OF RECORDS.

⊗ INDICATES SURVEY MONUMENTS