


PART S.W. 1/4 SEC. 21, T.7N., R.1W., S.L.B. & M.
 LAKEVIEW HEIGHTS SUBDIVISION—PH. 2A
 A PLANNED RESIDENTIAL UNIT DEVELOPMENT

TAXING UNIT: 10

IN NORTH OGDEN CITY
 SCALE 1"=50'

SEE PAGE 42

TEMP. CUL-DE-SAC
 R=55'

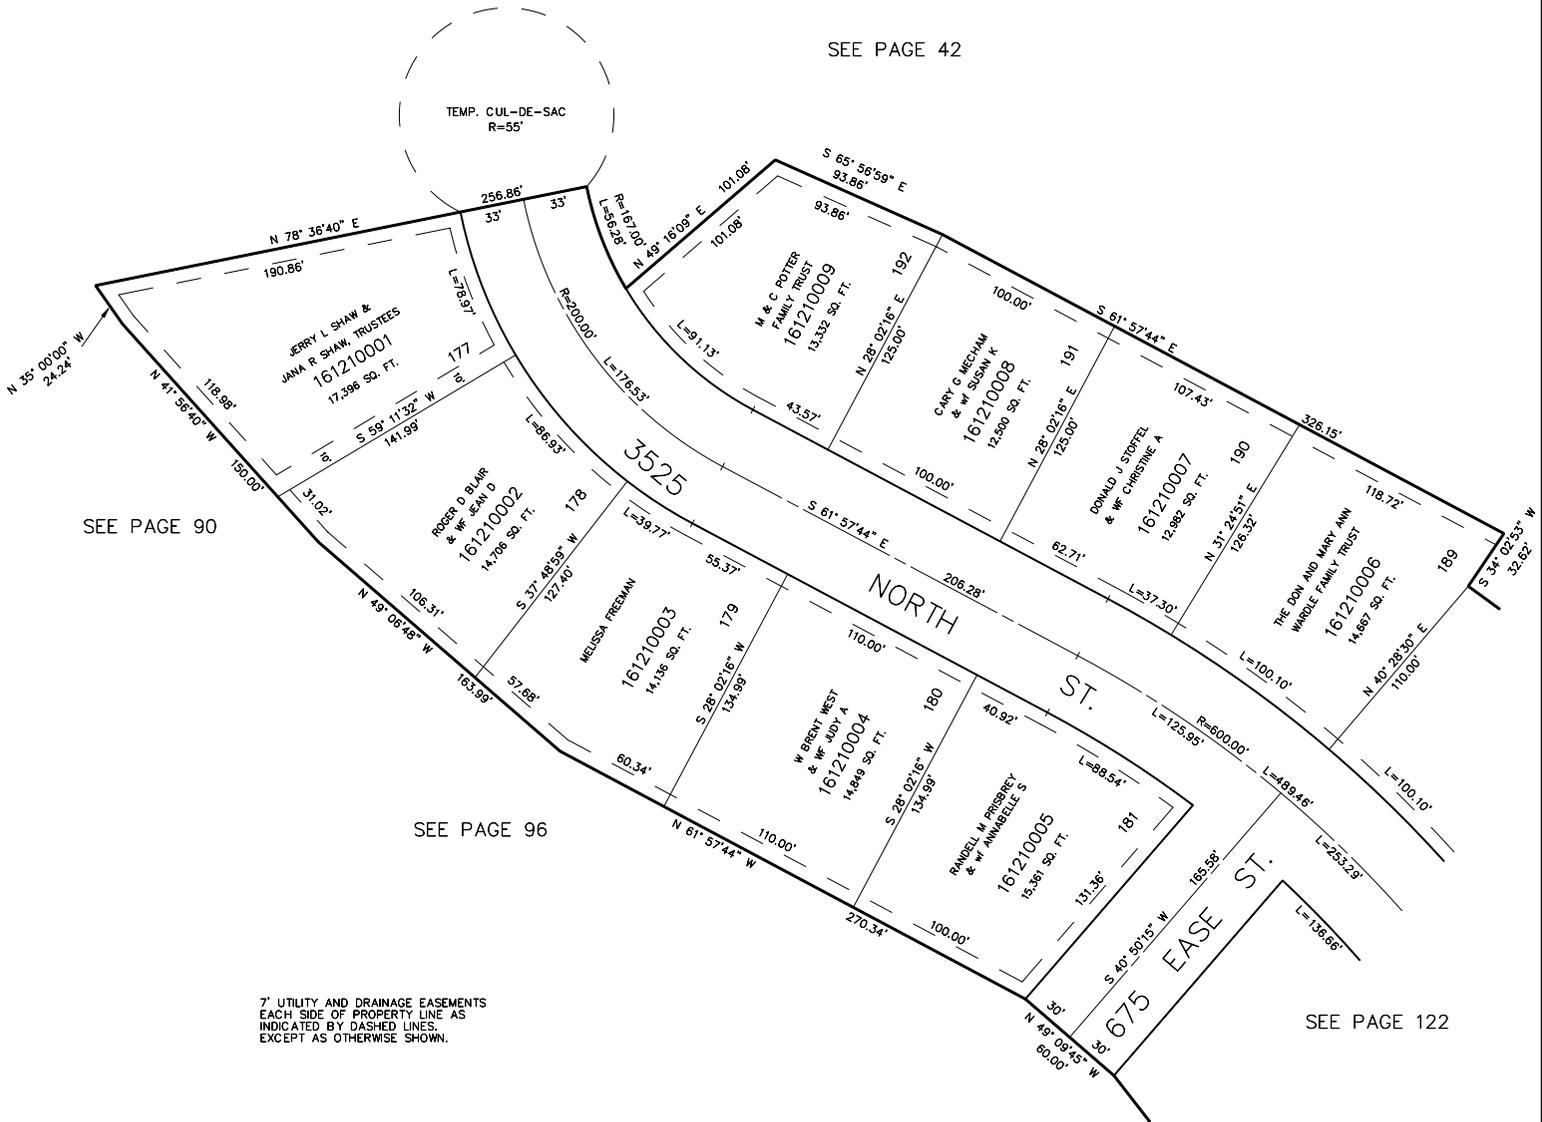

SEE PAGE 90

SEE PAGE 96

SEE PAGE 122

7' UTILITY AND DRAINAGE EASEMENTS
 EACH SIDE OF PROPERTY LINE AS
 INDICATED BY DASHED LINES,
 EXCEPT AS OTHERWISE SHOWN.

FOR COMPLETE ENG. DATA
 SEE ORIG. DED. PLAT IN
 BOOK 27, PAGE 67.