

PART SW 1/4 SEC. 21, T.7N., R.1W., S.L.B. & M.
LAKEVIEW HEIGHTS SUBDIVISION—PH. 2A
 A PLANNED RESIDENTIAL UNIT DEVELOPMENT


IN NORTH OGDEN CITY

TAXING UNIT: 10

SCALE 1"=50'

SEE PAGE 42

SEE PAGE 121

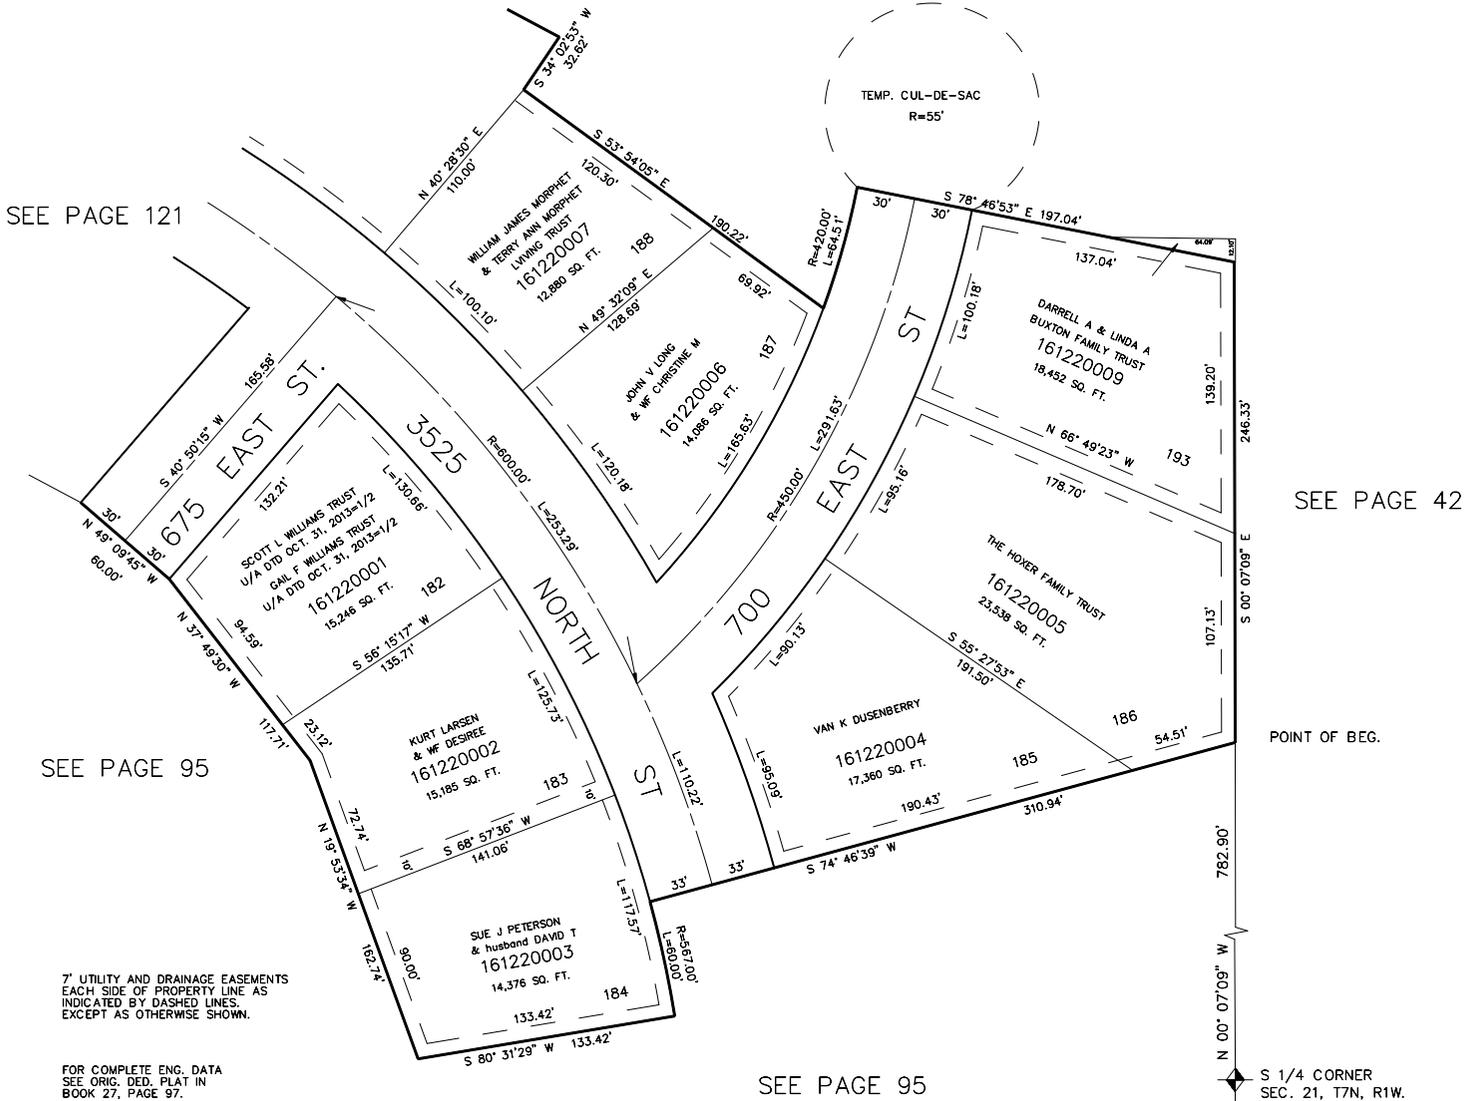

7' UTILITY AND DRAINAGE EASEMENTS
 EACH SIDE OF PROPERTY LINE AS
 INDICATED BY DASHED LINES,
 EXCEPT AS OTHERWISE SHOWN.

FOR COMPLETE ENG. DATA
 SEE ORIG. DED. PLAT IN
 BOOK 27, PAGE 97.

*SEE CORRECTION AFFIDAVIT (1493-1663)
 **SEE CORRECTION AFFIDAVIT (1550-719)

SEE PAGE 95