

PART SW 1/4 SEC. 21, T.7N., R.1W., S.L.B. & M.
LAKEVIEW HEIGHTS SUBDIVISION—PH. 2A
 A PLANNED RESIDENTIAL UNIT DEVELOPMENT


IN NORTH OGDEN CITY

TAXING UNIT: 10

SCALE 1"=50'

SEE PAGE 148

SEE PAGE 121

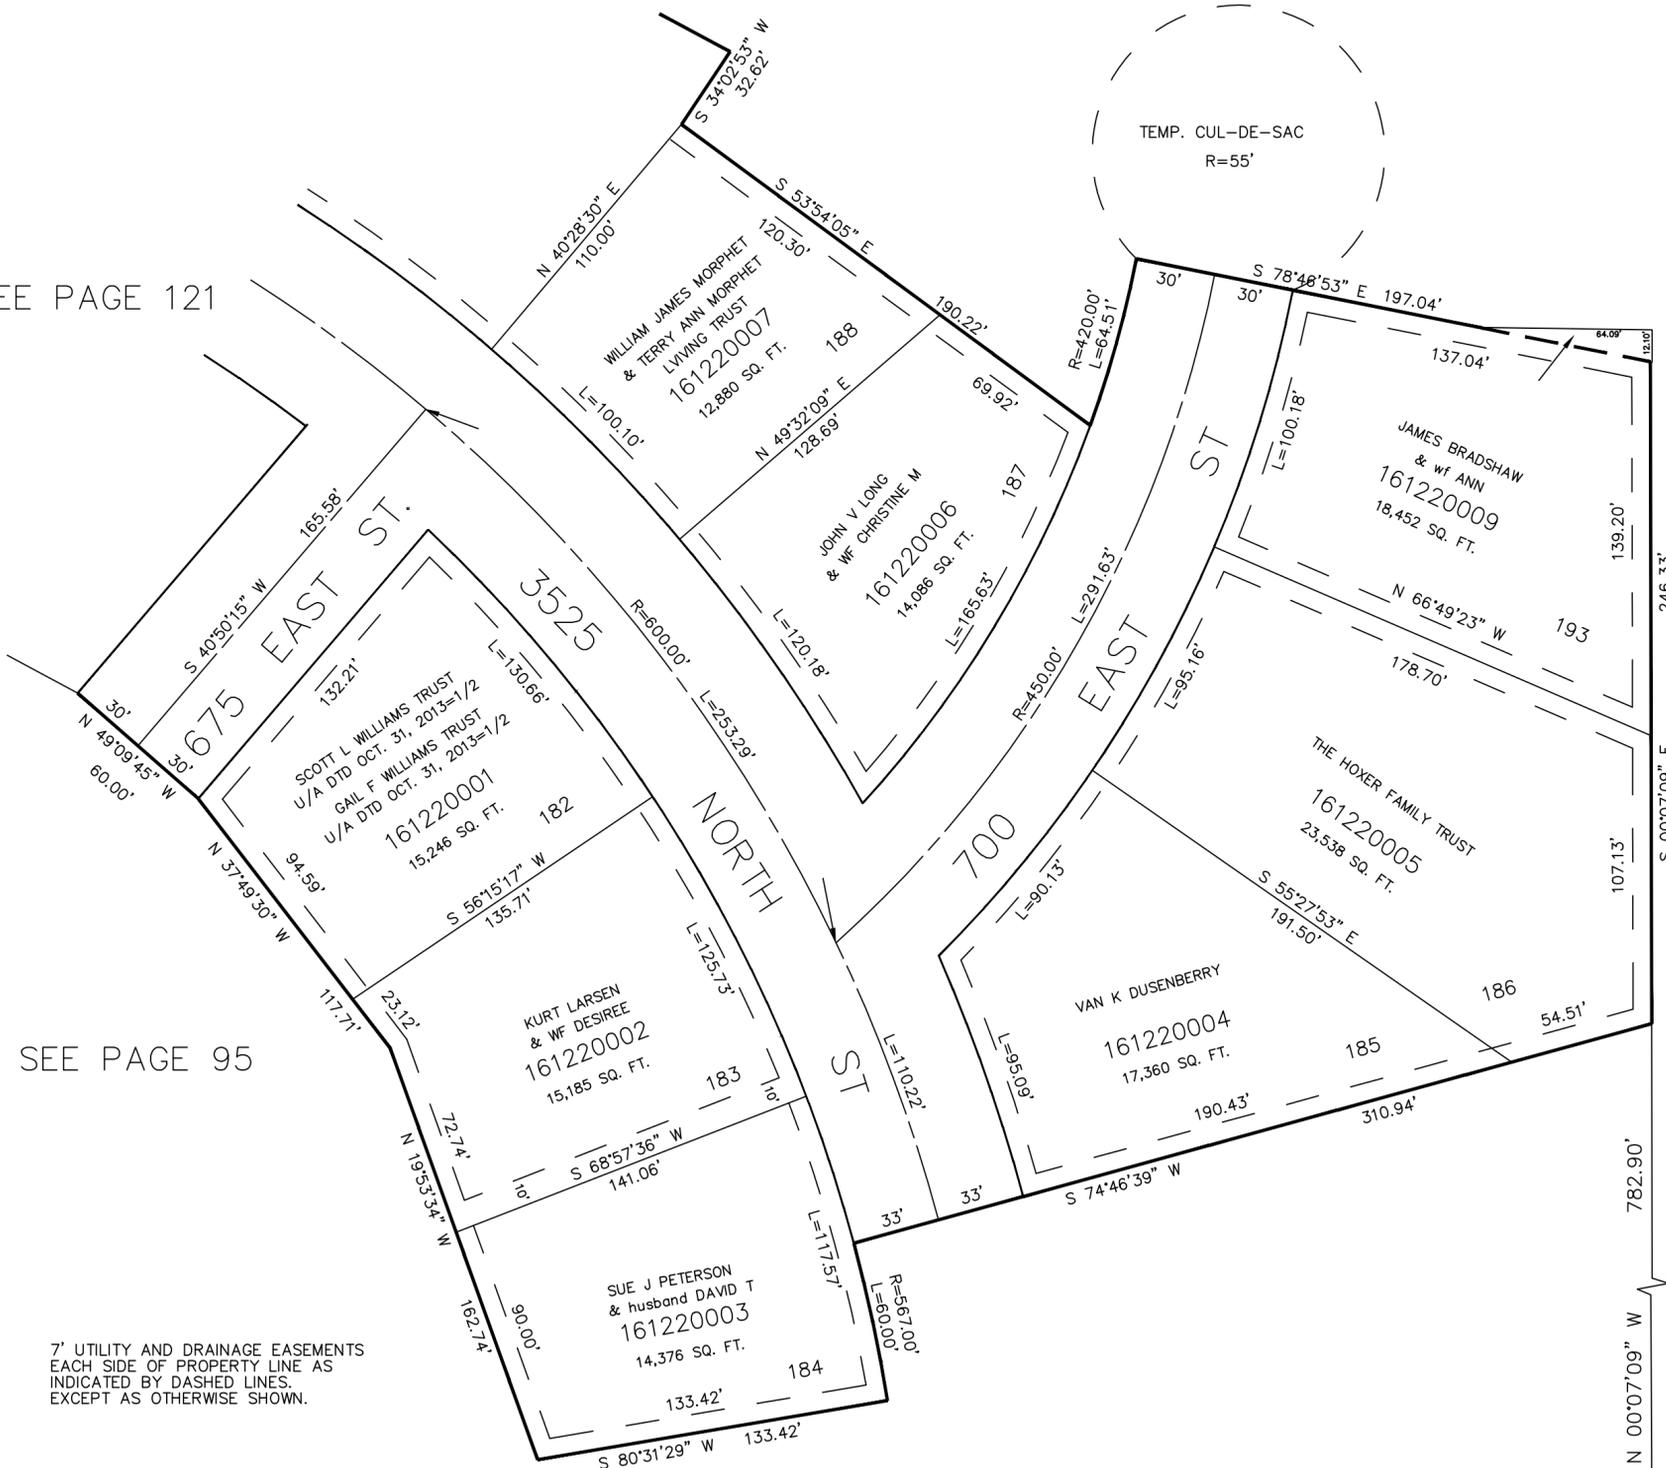

SEE PAGE 42

SEE PAGE 95

7' UTILITY AND DRAINAGE EASEMENTS
 EACH SIDE OF PROPERTY LINE AS
 INDICATED BY DASHED LINES.
 EXCEPT AS OTHERWISE SHOWN.

FOR COMPLETE ENG. DATA
 SEE ORIG. DED. PLAT IN
 BOOK 27, PAGE 97.

SEE PAGE 95

POINT OF BEG.
 S 1/4 CORNER
 SEC. 21, T7N, R1W.

*SEE CORRECTION AFFIDAVIT (1493-1663)
 **SEE CORRECTION AFFIDAVIT (1550-719)