

PART OF NW 1/4 SEC. 27. T7N. R1W. S.L.B. & M.  
**NORTHCREST SUBDIVISION - PHASE 2**

124


TAXING UNIT: 10

NORTH OGDEN CITY

SCALE 1" TO 50'

SEE PAGE 49


SEE PAGE 49

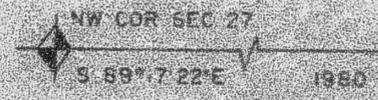

SEE PAGE 51

SEE PAGE 49

SEE PAGE 123

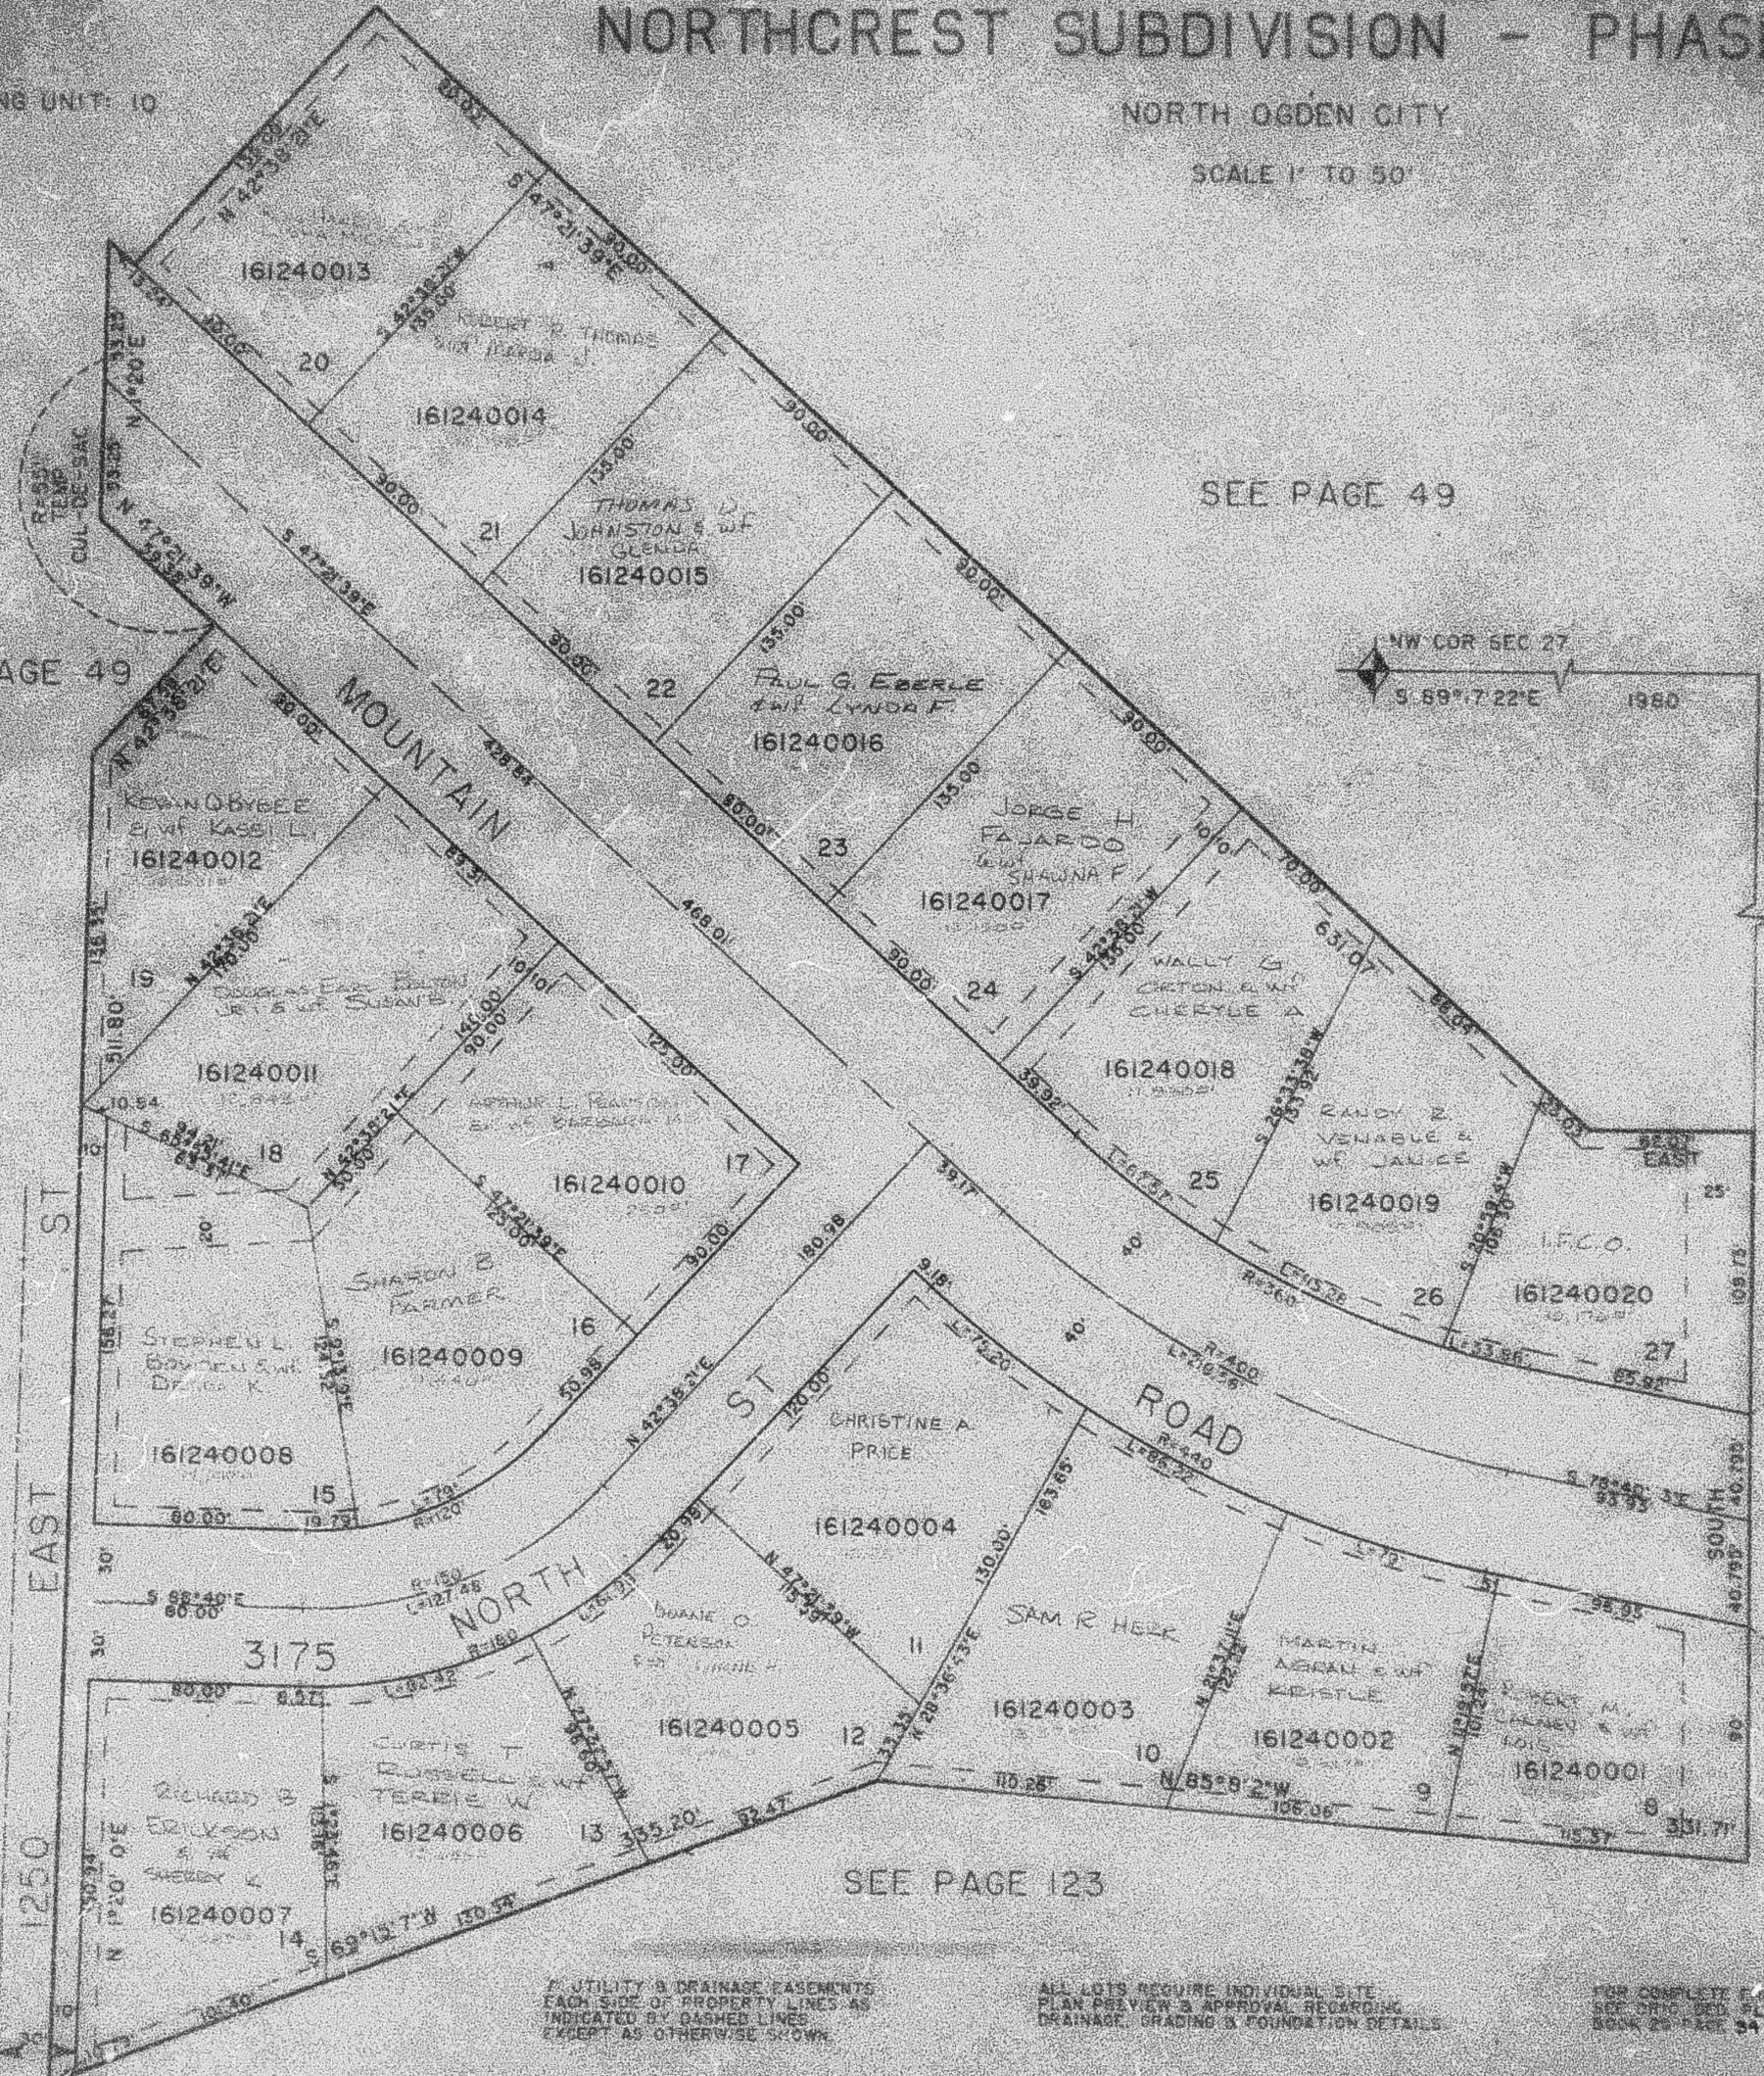

UTILITY & DRAINAGE EASEMENTS  
 EACH SIDE OF PROPERTY LINES AS  
 INDICATED BY DASHED LINES  
 EXCEPT AS OTHERWISE SHOWN.

ALL LOTS REQUIRE INDIVIDUAL SITE  
 PLAN REVIEW & APPROVAL REGARDING  
 DRAINAGE, GRADING & FOUNDATION DETAILS.

FOR COMPLETE E.A. DATA  
 SEE SUBDIVISION PLAN IN  
 BOOK 25 PAGE 24