

PART OF NW 1/4 SEC. 27, T.7N. R.1W., S.L.B. & M.
NORTHCREST SUBDIVISION—PHASE 2

124

IN NORTH OGDEN CITY

TAXING UNIT: 10


SCALE 1"=50'

SEE PAGE 49

SEE PAGE 49

SEE PAGE 51

SEE PAGE 49

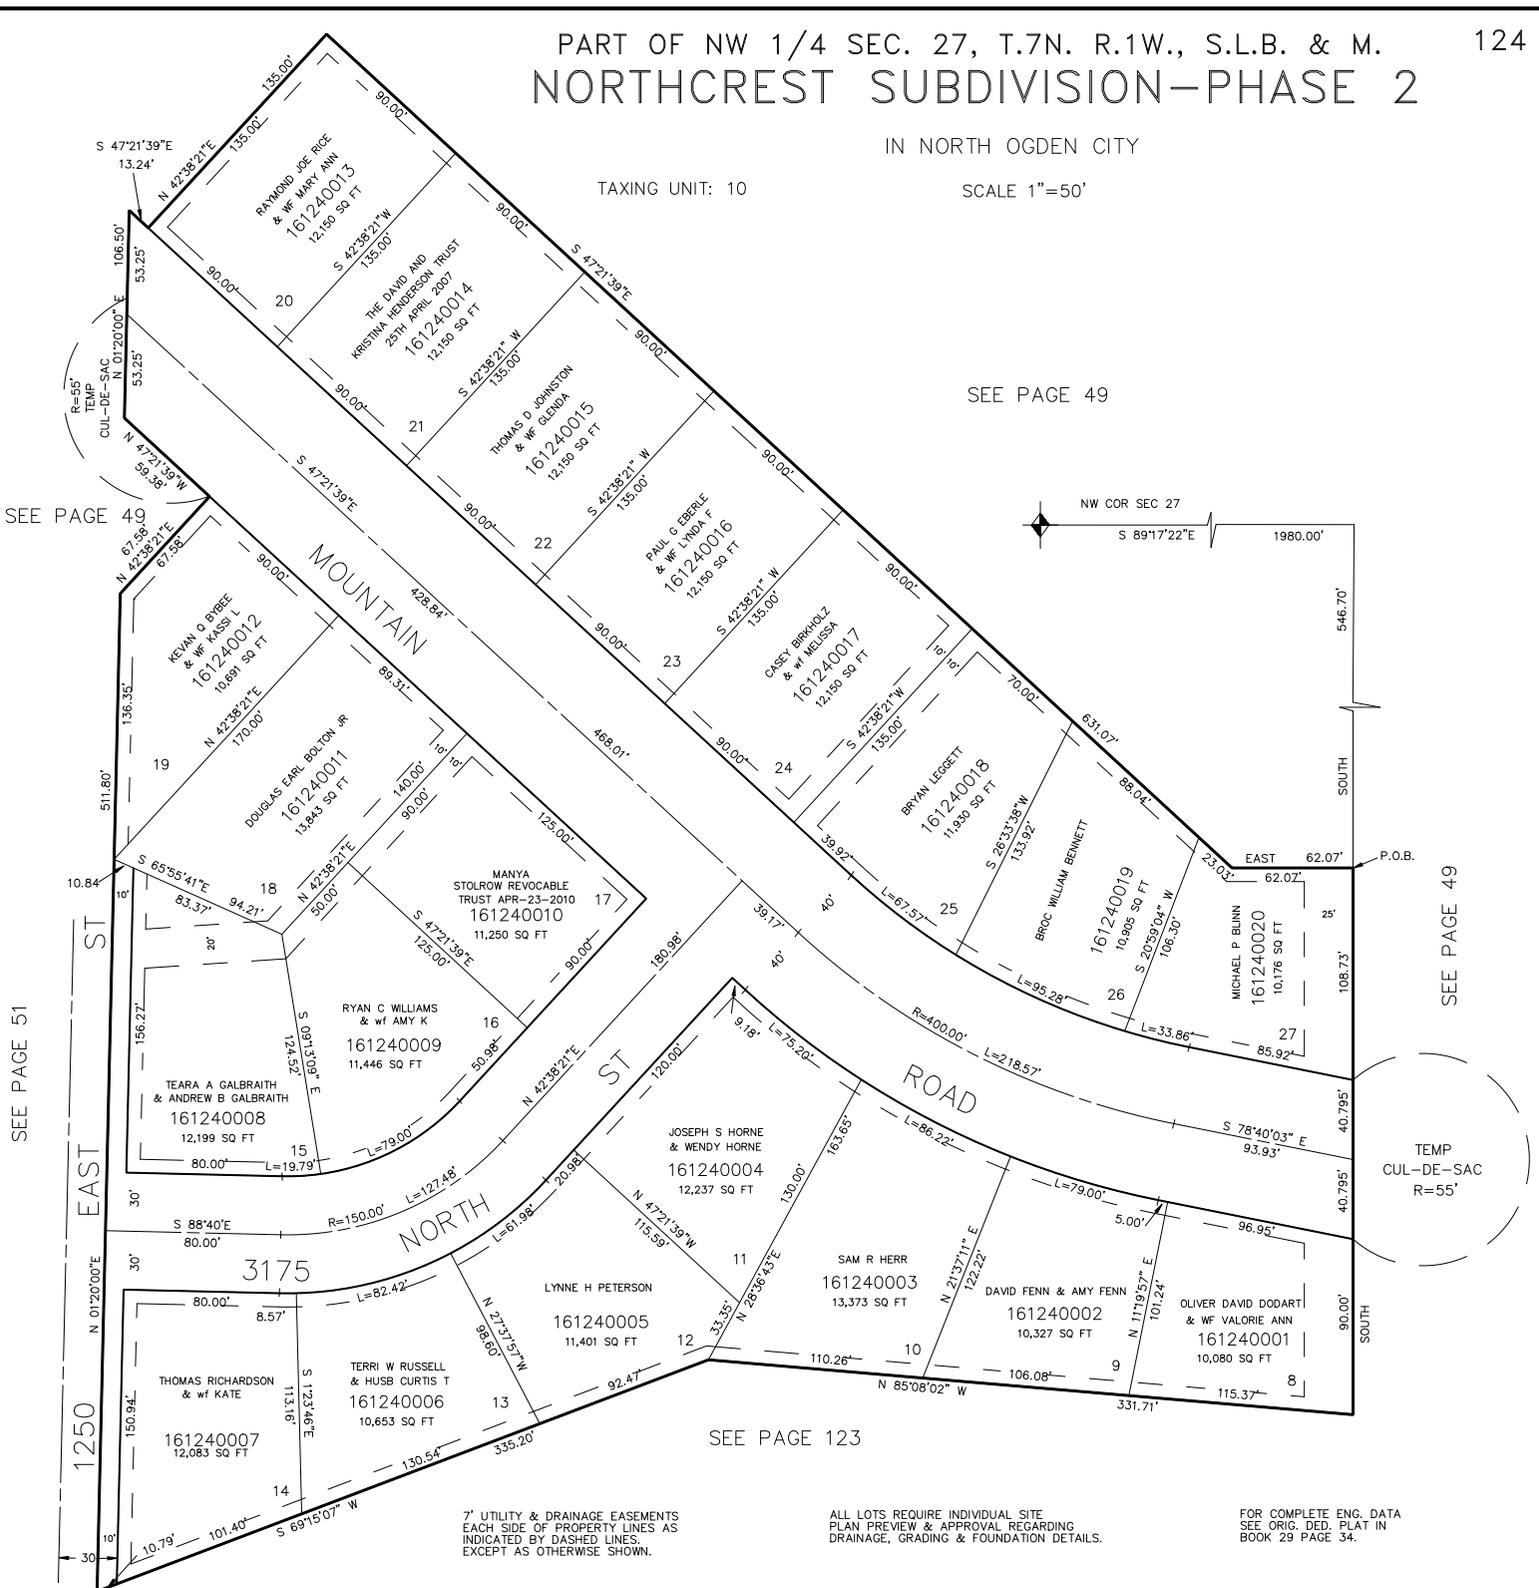

SEE PAGE 123

7' UTILITY & DRAINAGE EASEMENTS
 EACH SIDE OF PROPERTY LINES AS
 INDICATED BY DASHED LINES.
 EXCEPT AS OTHERWISE SHOWN.

ALL LOTS REQUIRE INDIVIDUAL SITE
 PLAN PREVIEW & APPROVAL REGARDING
 DRAINAGE, GRADING & FOUNDATION DETAILS.

FOR COMPLETE ENG. DATA
 SEE ORIG. DED. PLAT IN
 BOOK 29 PAGE 34.