

PART OF S.W. 1/4 OF SEC. 21 S.E. 1/4 OF SEC. 20, T.7N., R.1W., S.L.B. 5W.
LAKEVIEW HEIGHTS SUBDIVISION-PHASE 3A
LOTS 195 TO 214

SEE PAGE 42

IN NORTH OGDEN CITY

SCALE 1"=60'

TAXING UNIT: 10


EXCEPT WHERE OTHERWISE SHOWN
 ALL LOTS OWNED BY
 HONORED BEN. LOMOND CORP.

SEE
 PAGE
 37

SEE PAGE 42

SEE PAGE
 86

SEE PAGE 87

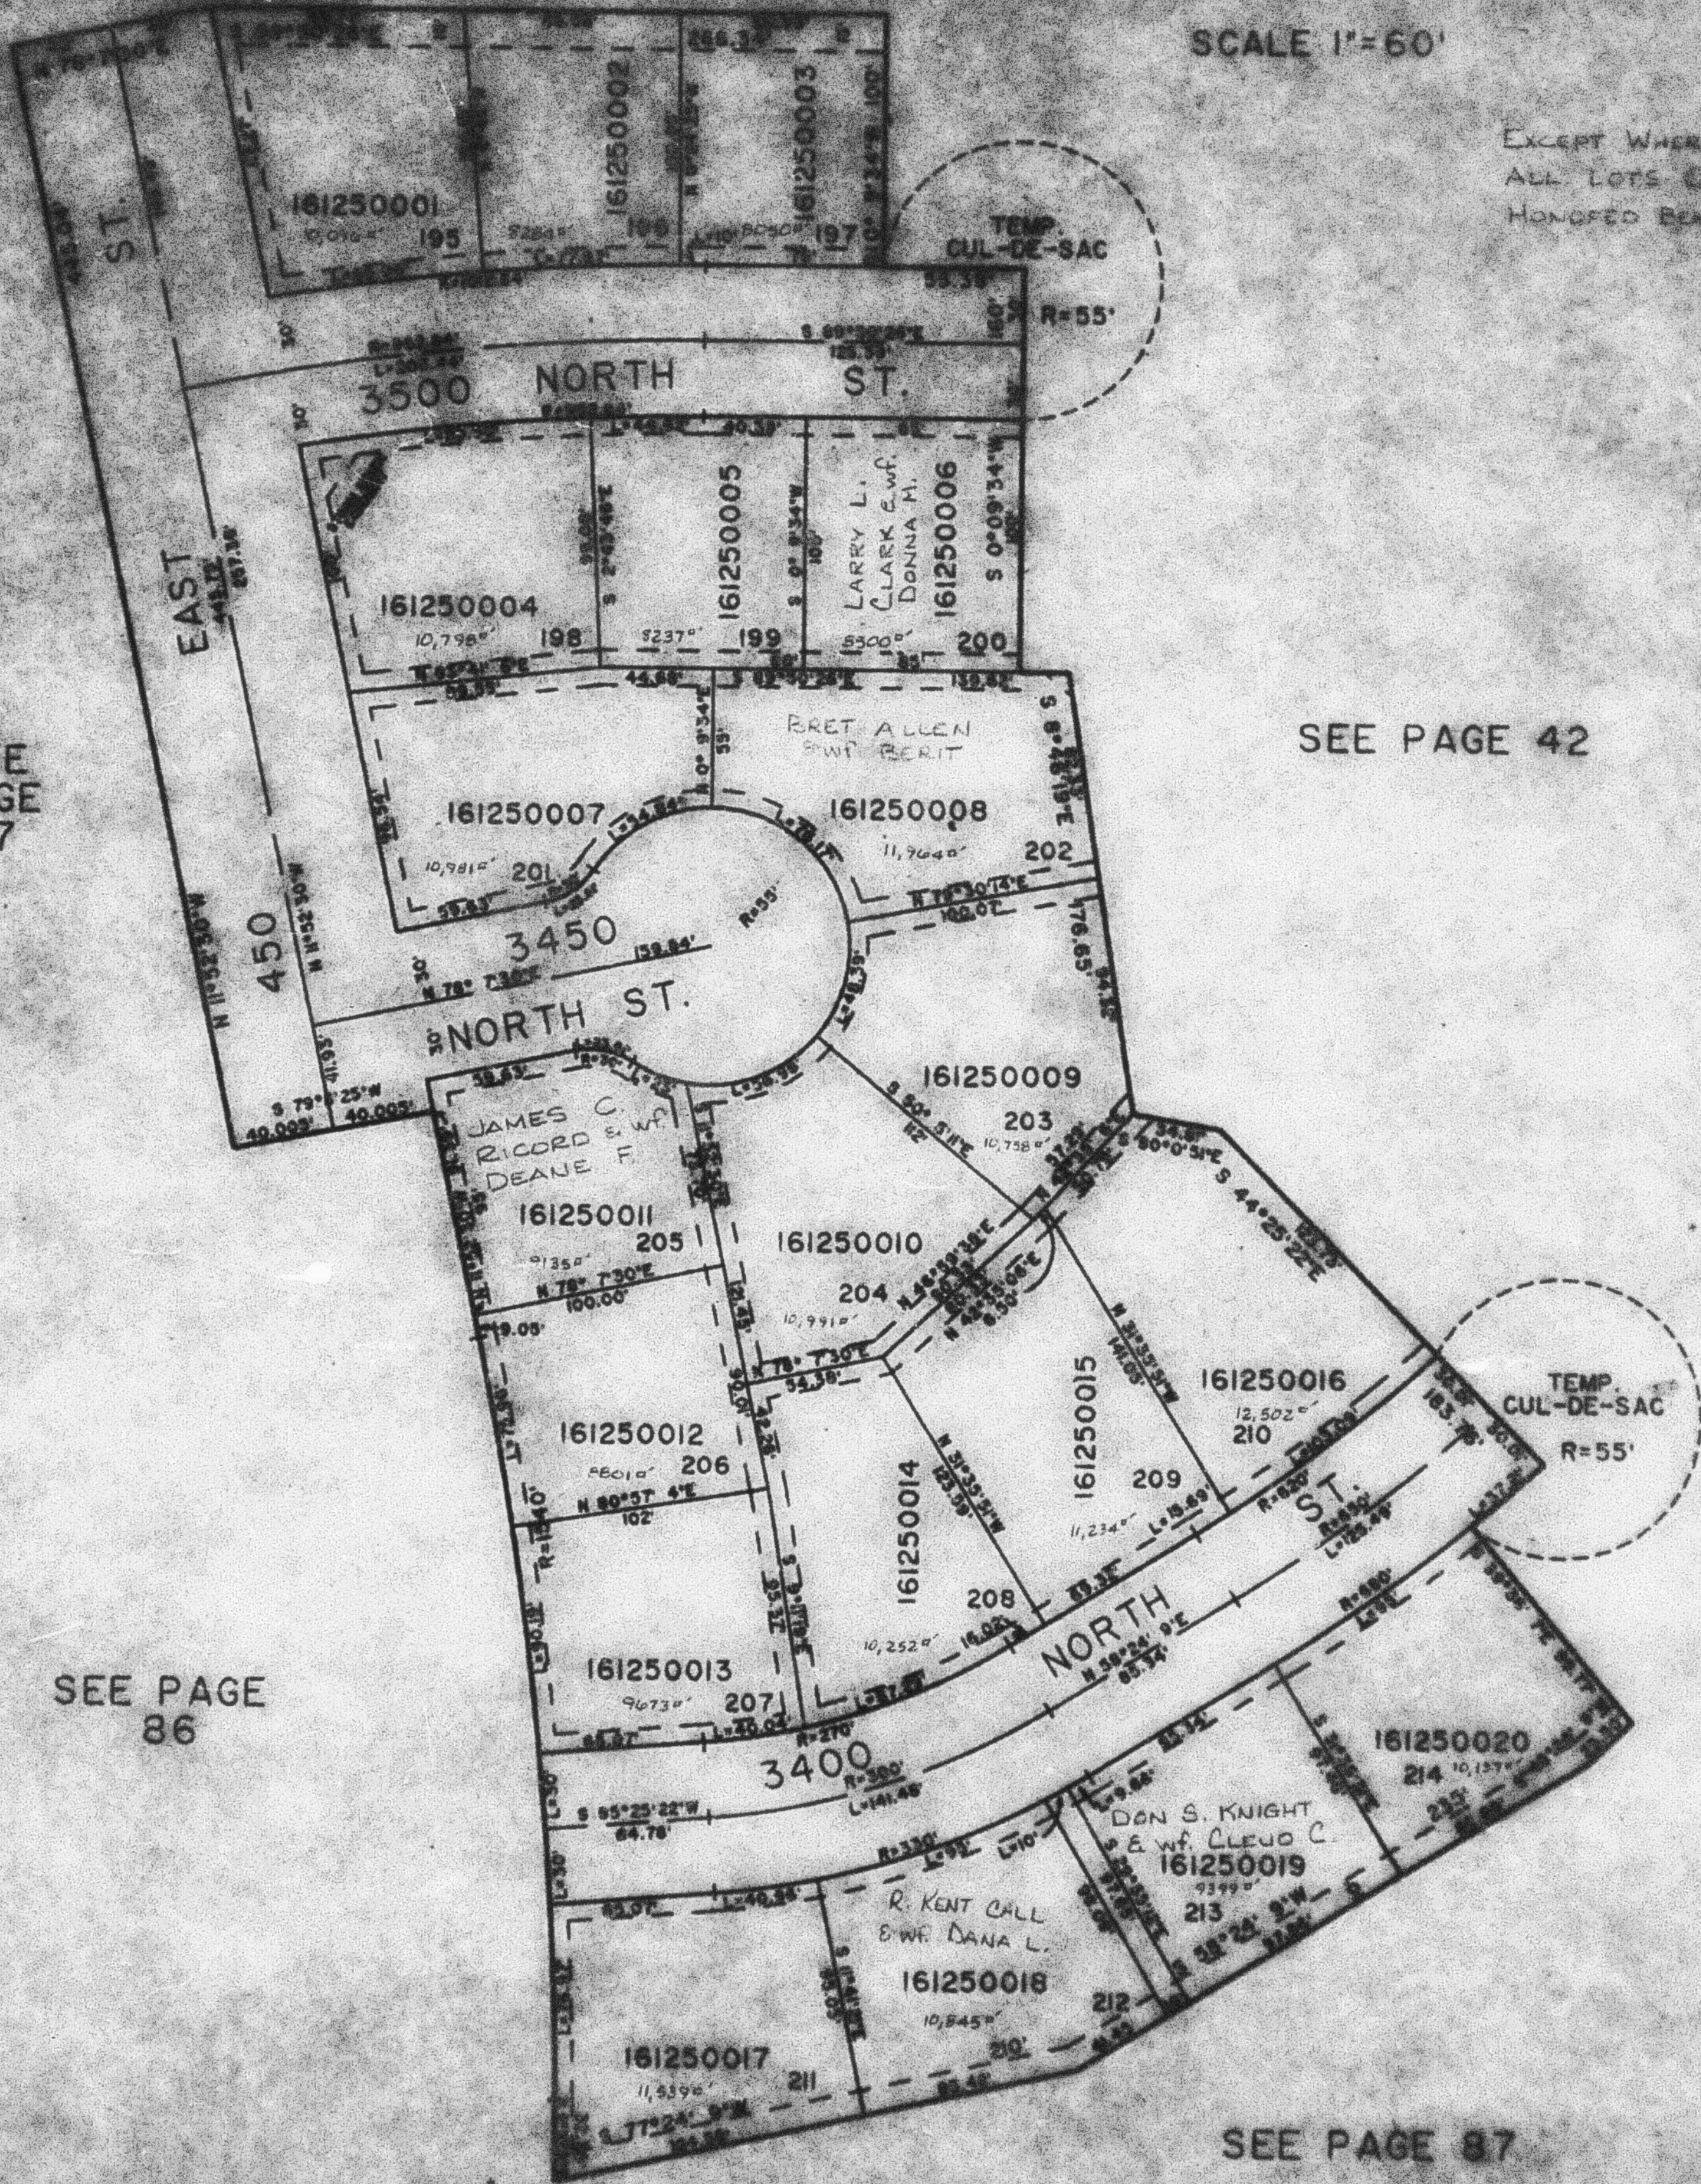

7. UTILITY AND DRAINAGE EASEMENTS
 EACH SIDE OF PROPERTY LINE ARE
 INDICATED BY DASHED LINES OR
 AS OTHERWISE SHOWN.

FOR COMPLETE P.L. DATA SEE
 ORIGINAL INDICATION IN PL. 25,
 BOOK 23, PAGE 40 OF RECORDS.