


PART OF S.W. 1/4 OF SEC. 21 S.E. 1/4 OF SEC. 20 T.7N. R.1W. S.L.B. B.M.
LAKEVIEW HEIGHTS SUBDIVISION-PHASE 3A, PRUD
LOTS 195 TO 214

SEE PAGE 42

IN NORTH OGDEN CITY

SCALE 1"=60'

TAXING UNIT 10

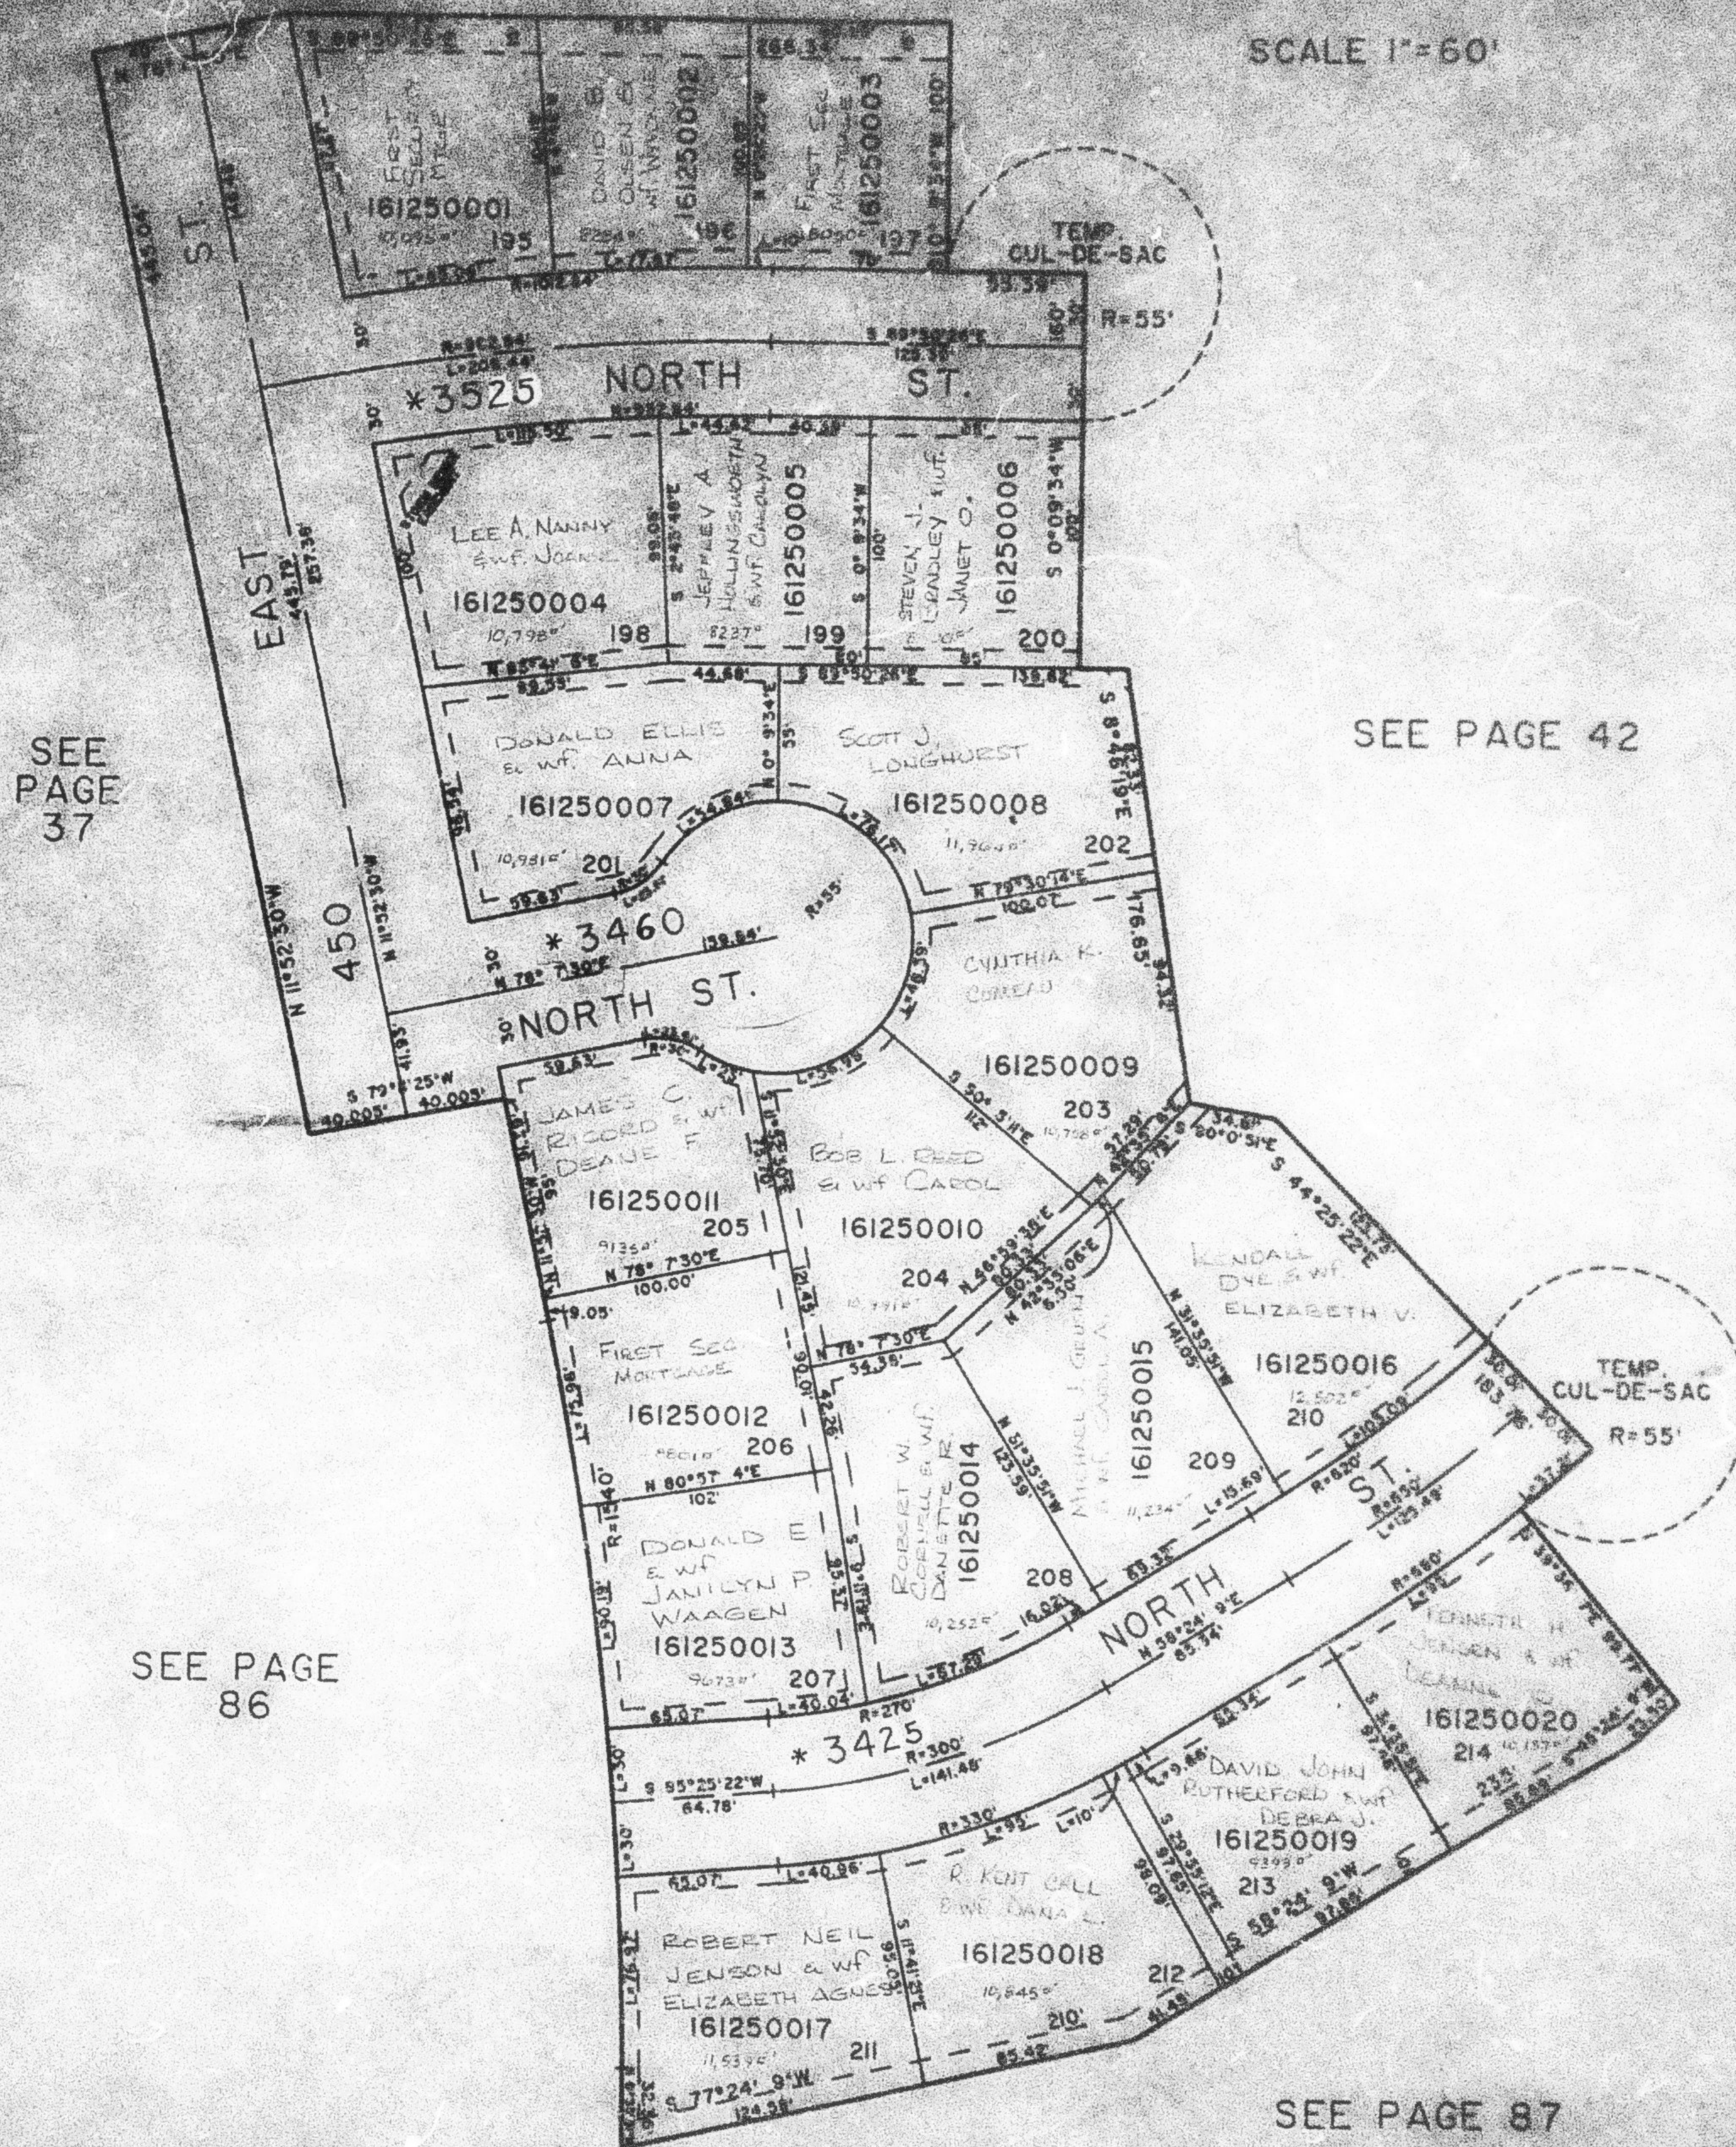

7. UTILITY AND DRAINAGE EASEMENTS
 EACH SIDE OF PROPERTY LINE AS
 INDICATED BY DASHED LINES OR
 AS OTHERWISE SHOWN.

FOR COMPLETE SET SEE
 ORIGINAL RECORDATION IN
 BOOK 25, PAGE 40 OF RECORDS.

* STREET NAME CHANGE
 1951-70