

PART OF S.W. 1/4 OF SEC. 21 S.E. 1/4 OF SEC. 22 T.7N. R.1W. S.L.B. 1/2
LAKEVIEW HEIGHTS SUBDIVISION-PHASE 3A, ERD
LOTS 195 TO 214

SEE PAGE 42

IN NORTH OGDEN CITY

SCALE 1"=60'


TAXING UNIT 10

SEE PAGE 37

SEE PAGE 42

SEE PAGE 86

SEE PAGE 87

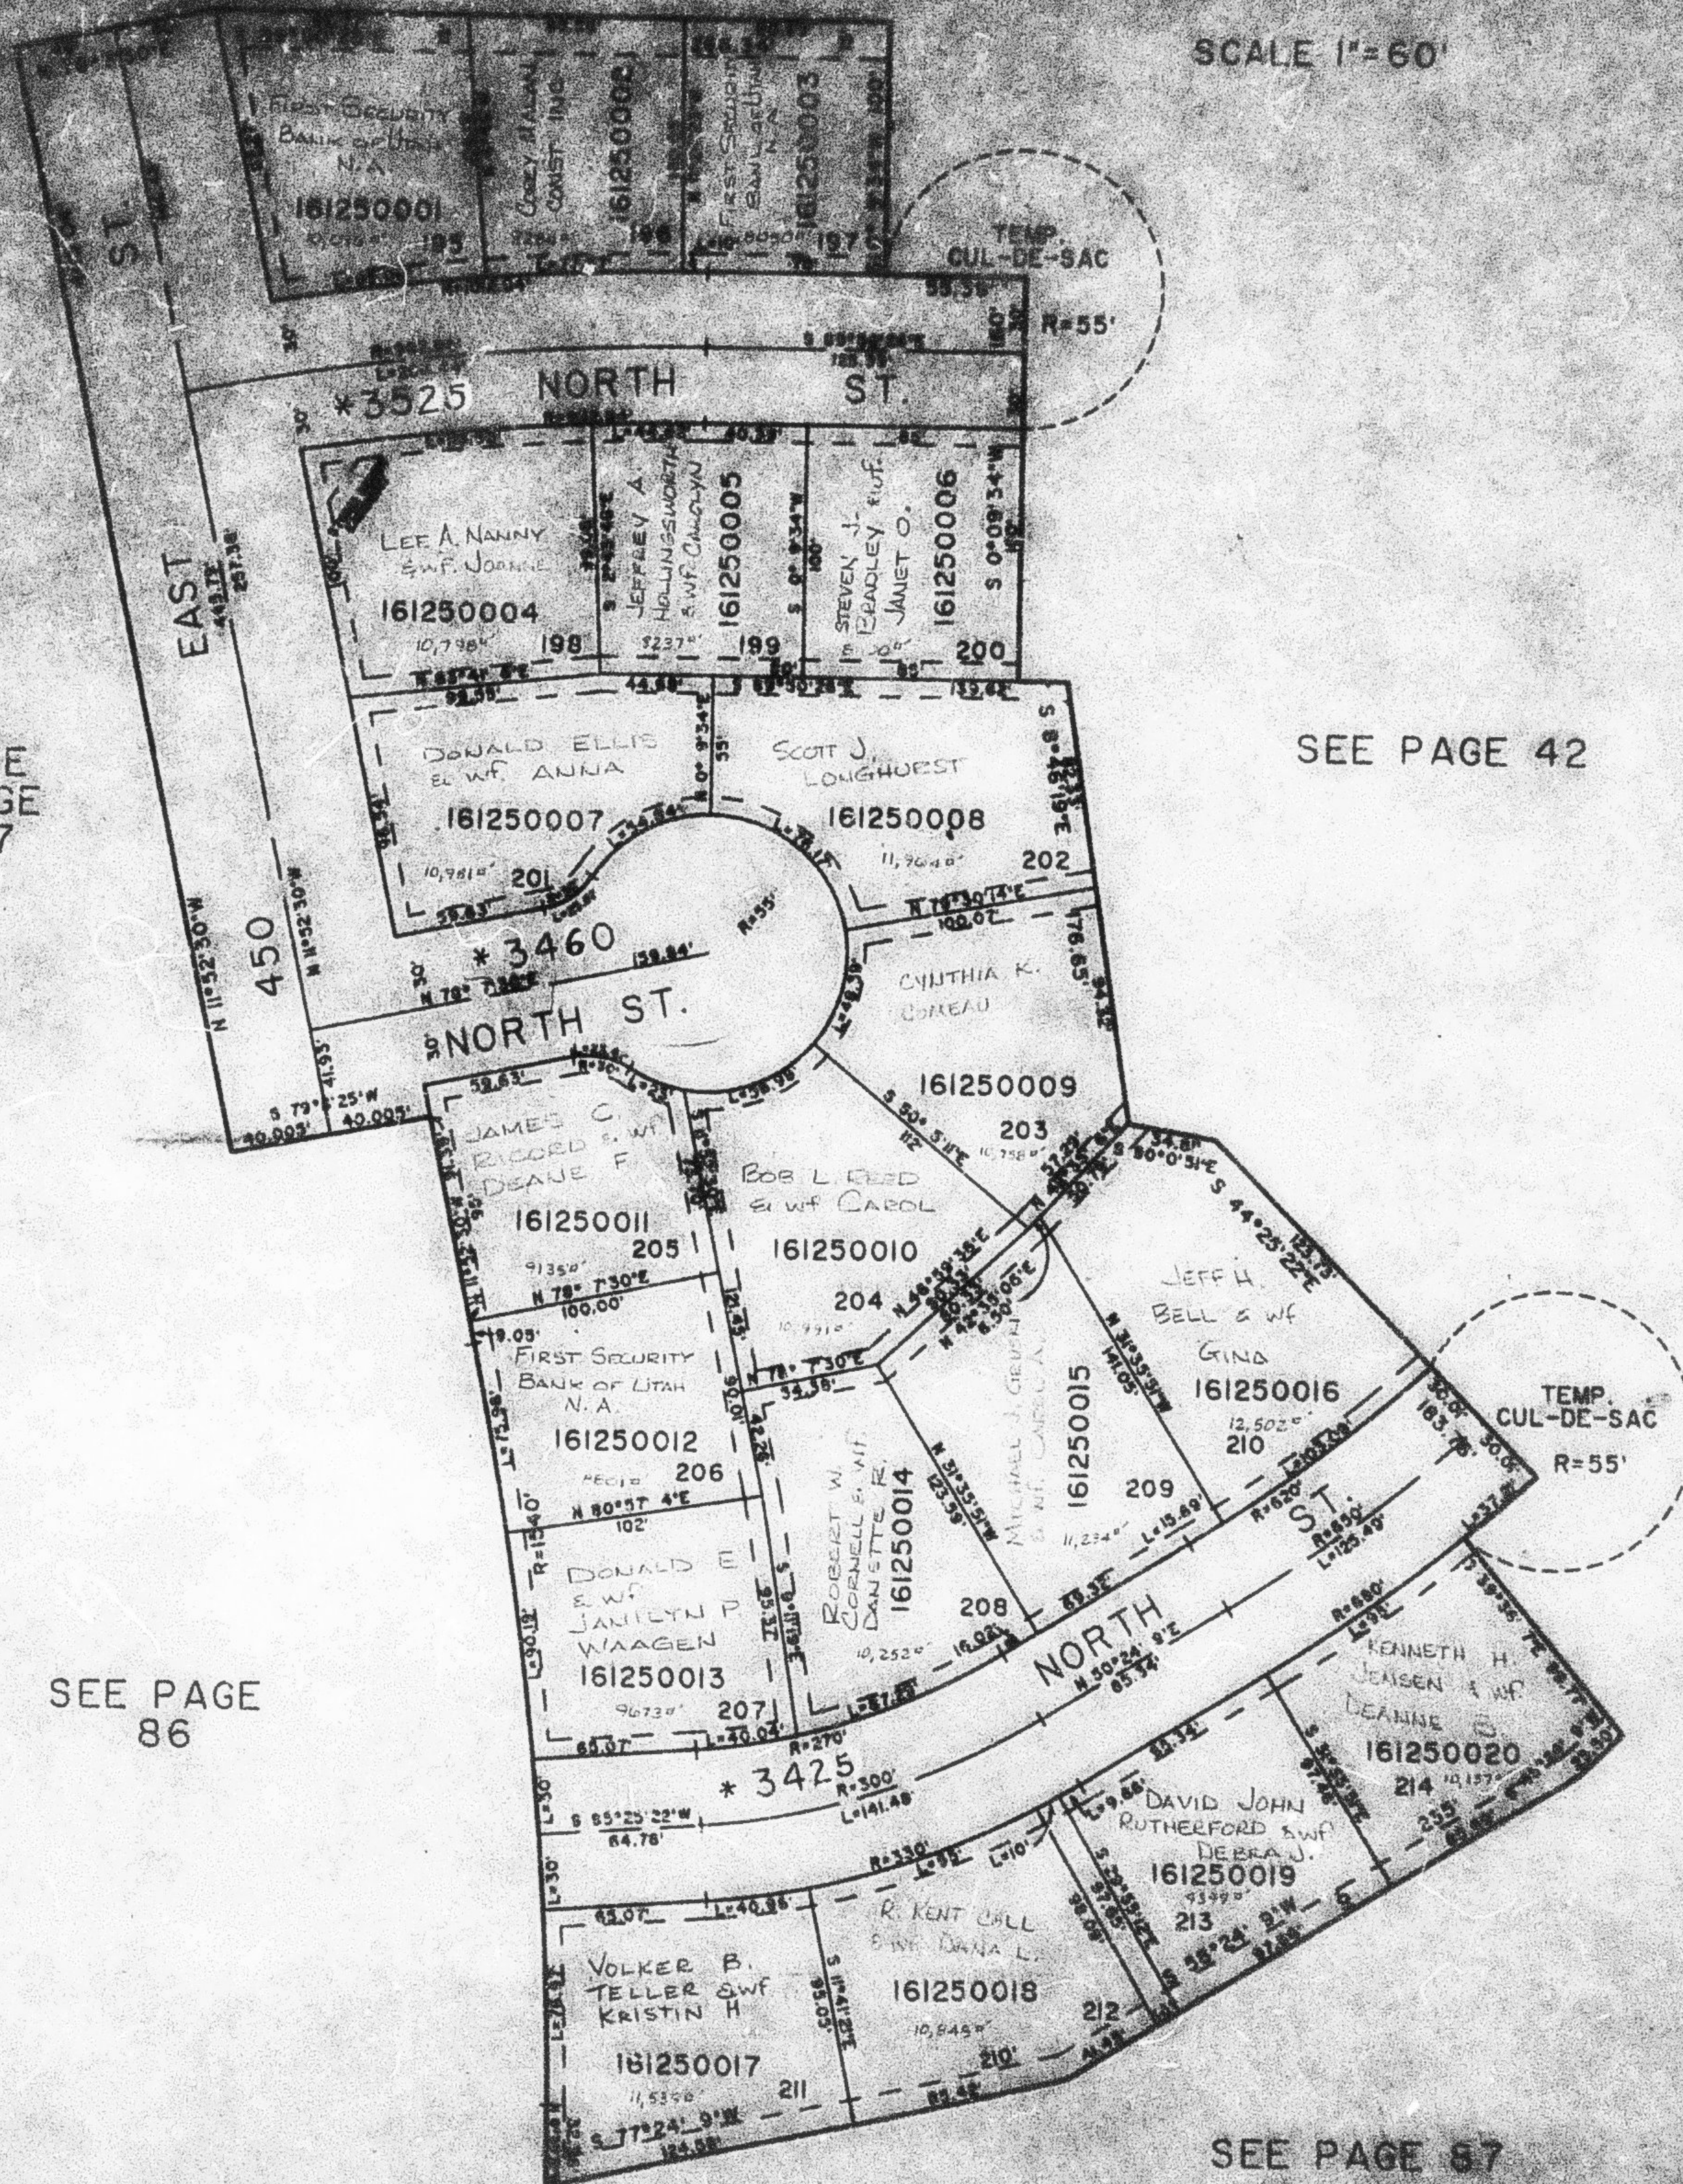

7' UTILITY AND DRAINAGE EASEMENTS
 EACH SIDE OF PROPERTY LINE AS
 INDICATED BY DASHED LINES OR
 AS OTHERWISE SHOWN.

FOR COMPLETE INFO. SEE
 ORIGINAL PLAT OF THIS SUBDIVISION
 BOOK 25, PAGE 40 OF RECORDS.

* STAKED MARKS ORANGE
 1984-75