

PART OF S.W. 1/4 OF SEC. 21 & S.E. 1/4 OF SEC. 20, T.7N., R.1W., S.L.B. & M. 125  
 LAKEVIEW HEIGHTS SUBDIVISION—PHASE 3A  
 P.R.U.D.


LOTS 195 TO 214

IN NORTH OGDEN CITY

SCALE 1"=60'

TAXING UNIT: 10

SEE PAGE 42

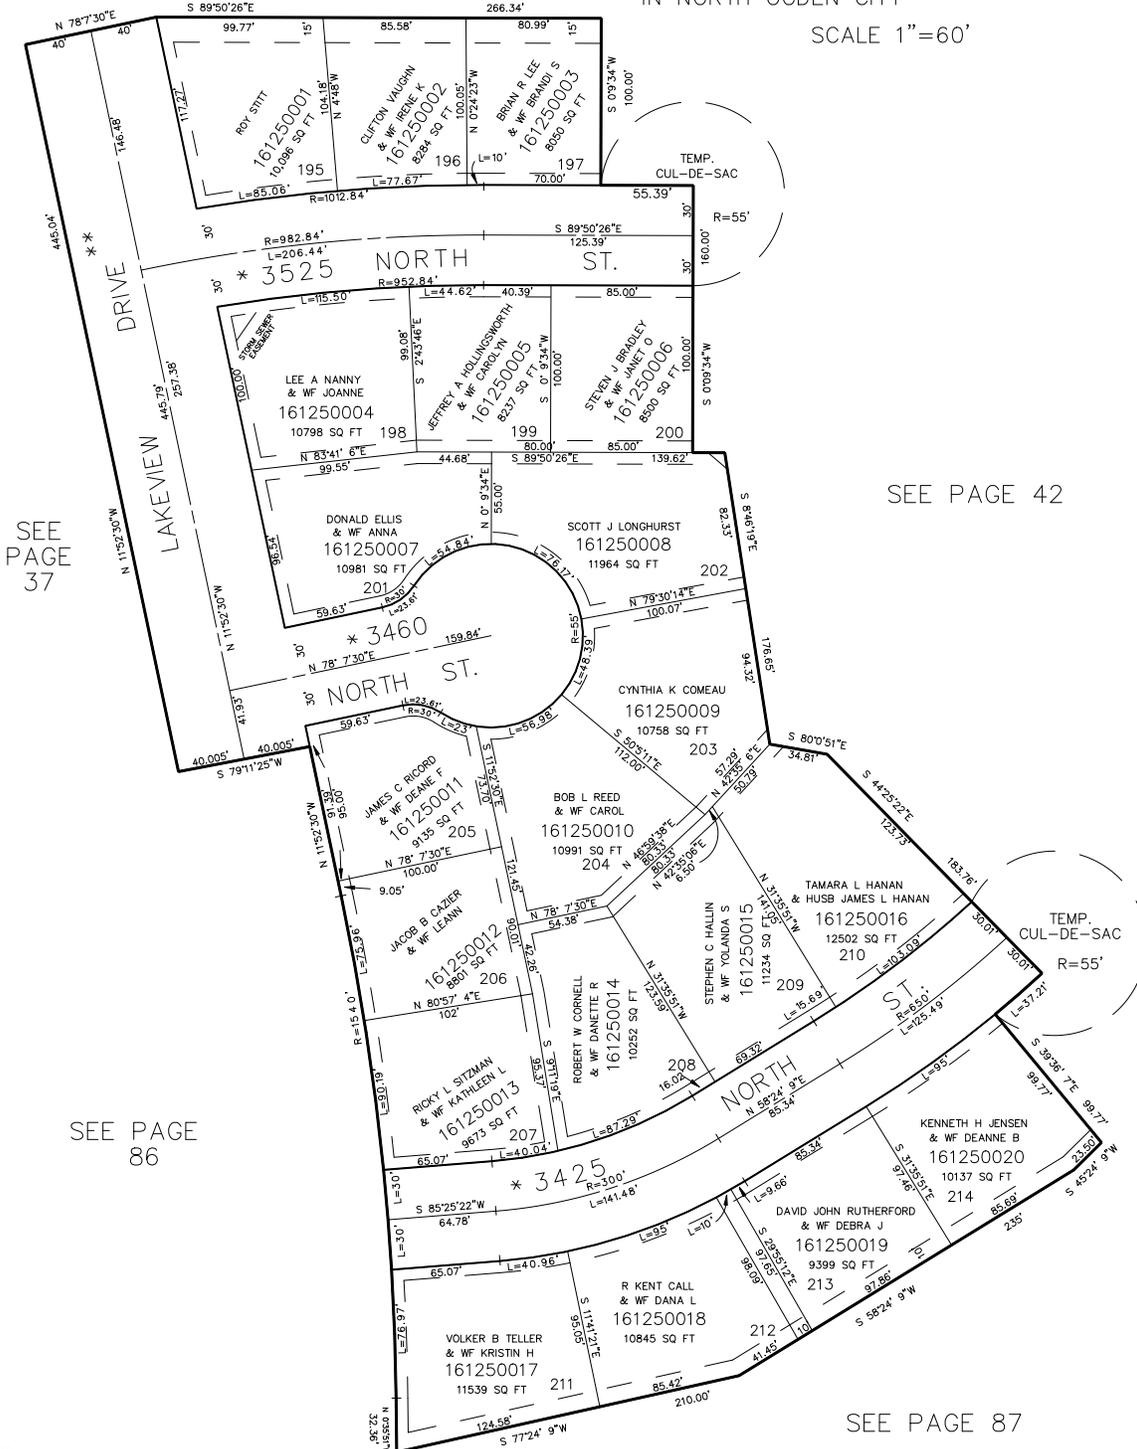

SEE PAGE 42

SEE PAGE 37

SEE PAGE 86

SEE PAGE 87

7' UTILITY AND DRAINAGE EASEMENTS EACH SIDE OF PROPERTY LINE AS INDICATED BY DASHED LINES OR AS OTHERWISE SHOWN.

FOR COMPLETE ENG. DATA SEE ORIGINAL DEDICATION PLAT IN BOOK 29, PAGE 40 OF RECORDS.

\* STREET NAME CHANGE 1554-710

\*\* STREET NAME CHANGE ORDINANCE #1389188 1792-1931 21-FEB-96