

PART OF S.W. 1/4 OF SEC. 21 & S.E. 1/4 OF SEC. 20, T.7N., R.1W., S.L.B. & M. 125
 LAKEVIEW HEIGHTS SUBDIVISION—PHASE 3A
 P.R.U.D.


LOTS 195 TO 214

IN NORTH OGDEN CITY

SCALE 1"=60'

TAXING UNIT: 10

SEE PAGE 42

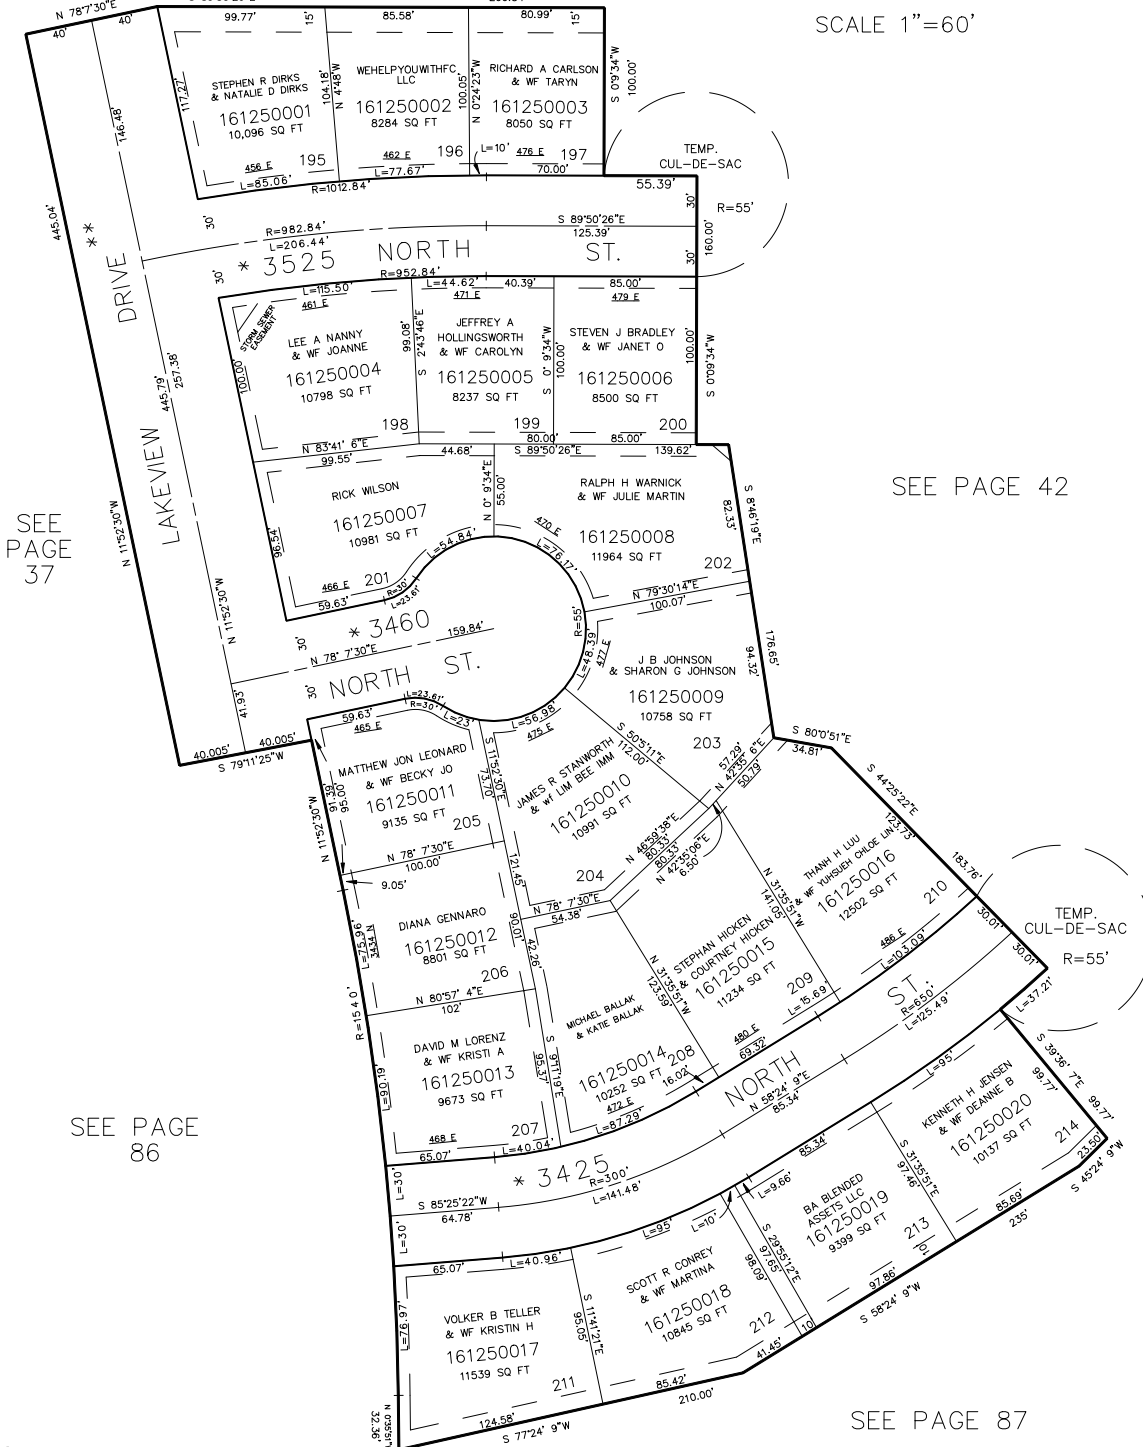

7" UTILITY AND DRAINAGE EASEMENTS
 EACH SIDE OF PROPERTY LINE AS
 INDICATED BY DASHED LINES OR
 AS OTHERWISE SHOWN.

FOR COMPLETE ENG. DATA SEE
 ORIGINAL DEDICATION PLAT IN
 BOOK 29, PAGE 40 OF RECORDS.

* STREET NAME CHANGE
 1554-710

** STREET NAME CHANGE
 ORDINANCE #1389188
 1792-1931 21-FEB-96

SEE PAGE 87

FOR TAX PURPOSES ONLY

L.D.F. 8-87