

PART OF THE EAST 1/2 OF SEC. 19, T.7N. R.1W., S.L.B. 8 & M.
WOODFIELD HEIGHTS-PHASE 1


127

TAXING UNIT: II

IN PLEASANT VIEW CITY

SCALE 1"=100'

SEE PAGE 37

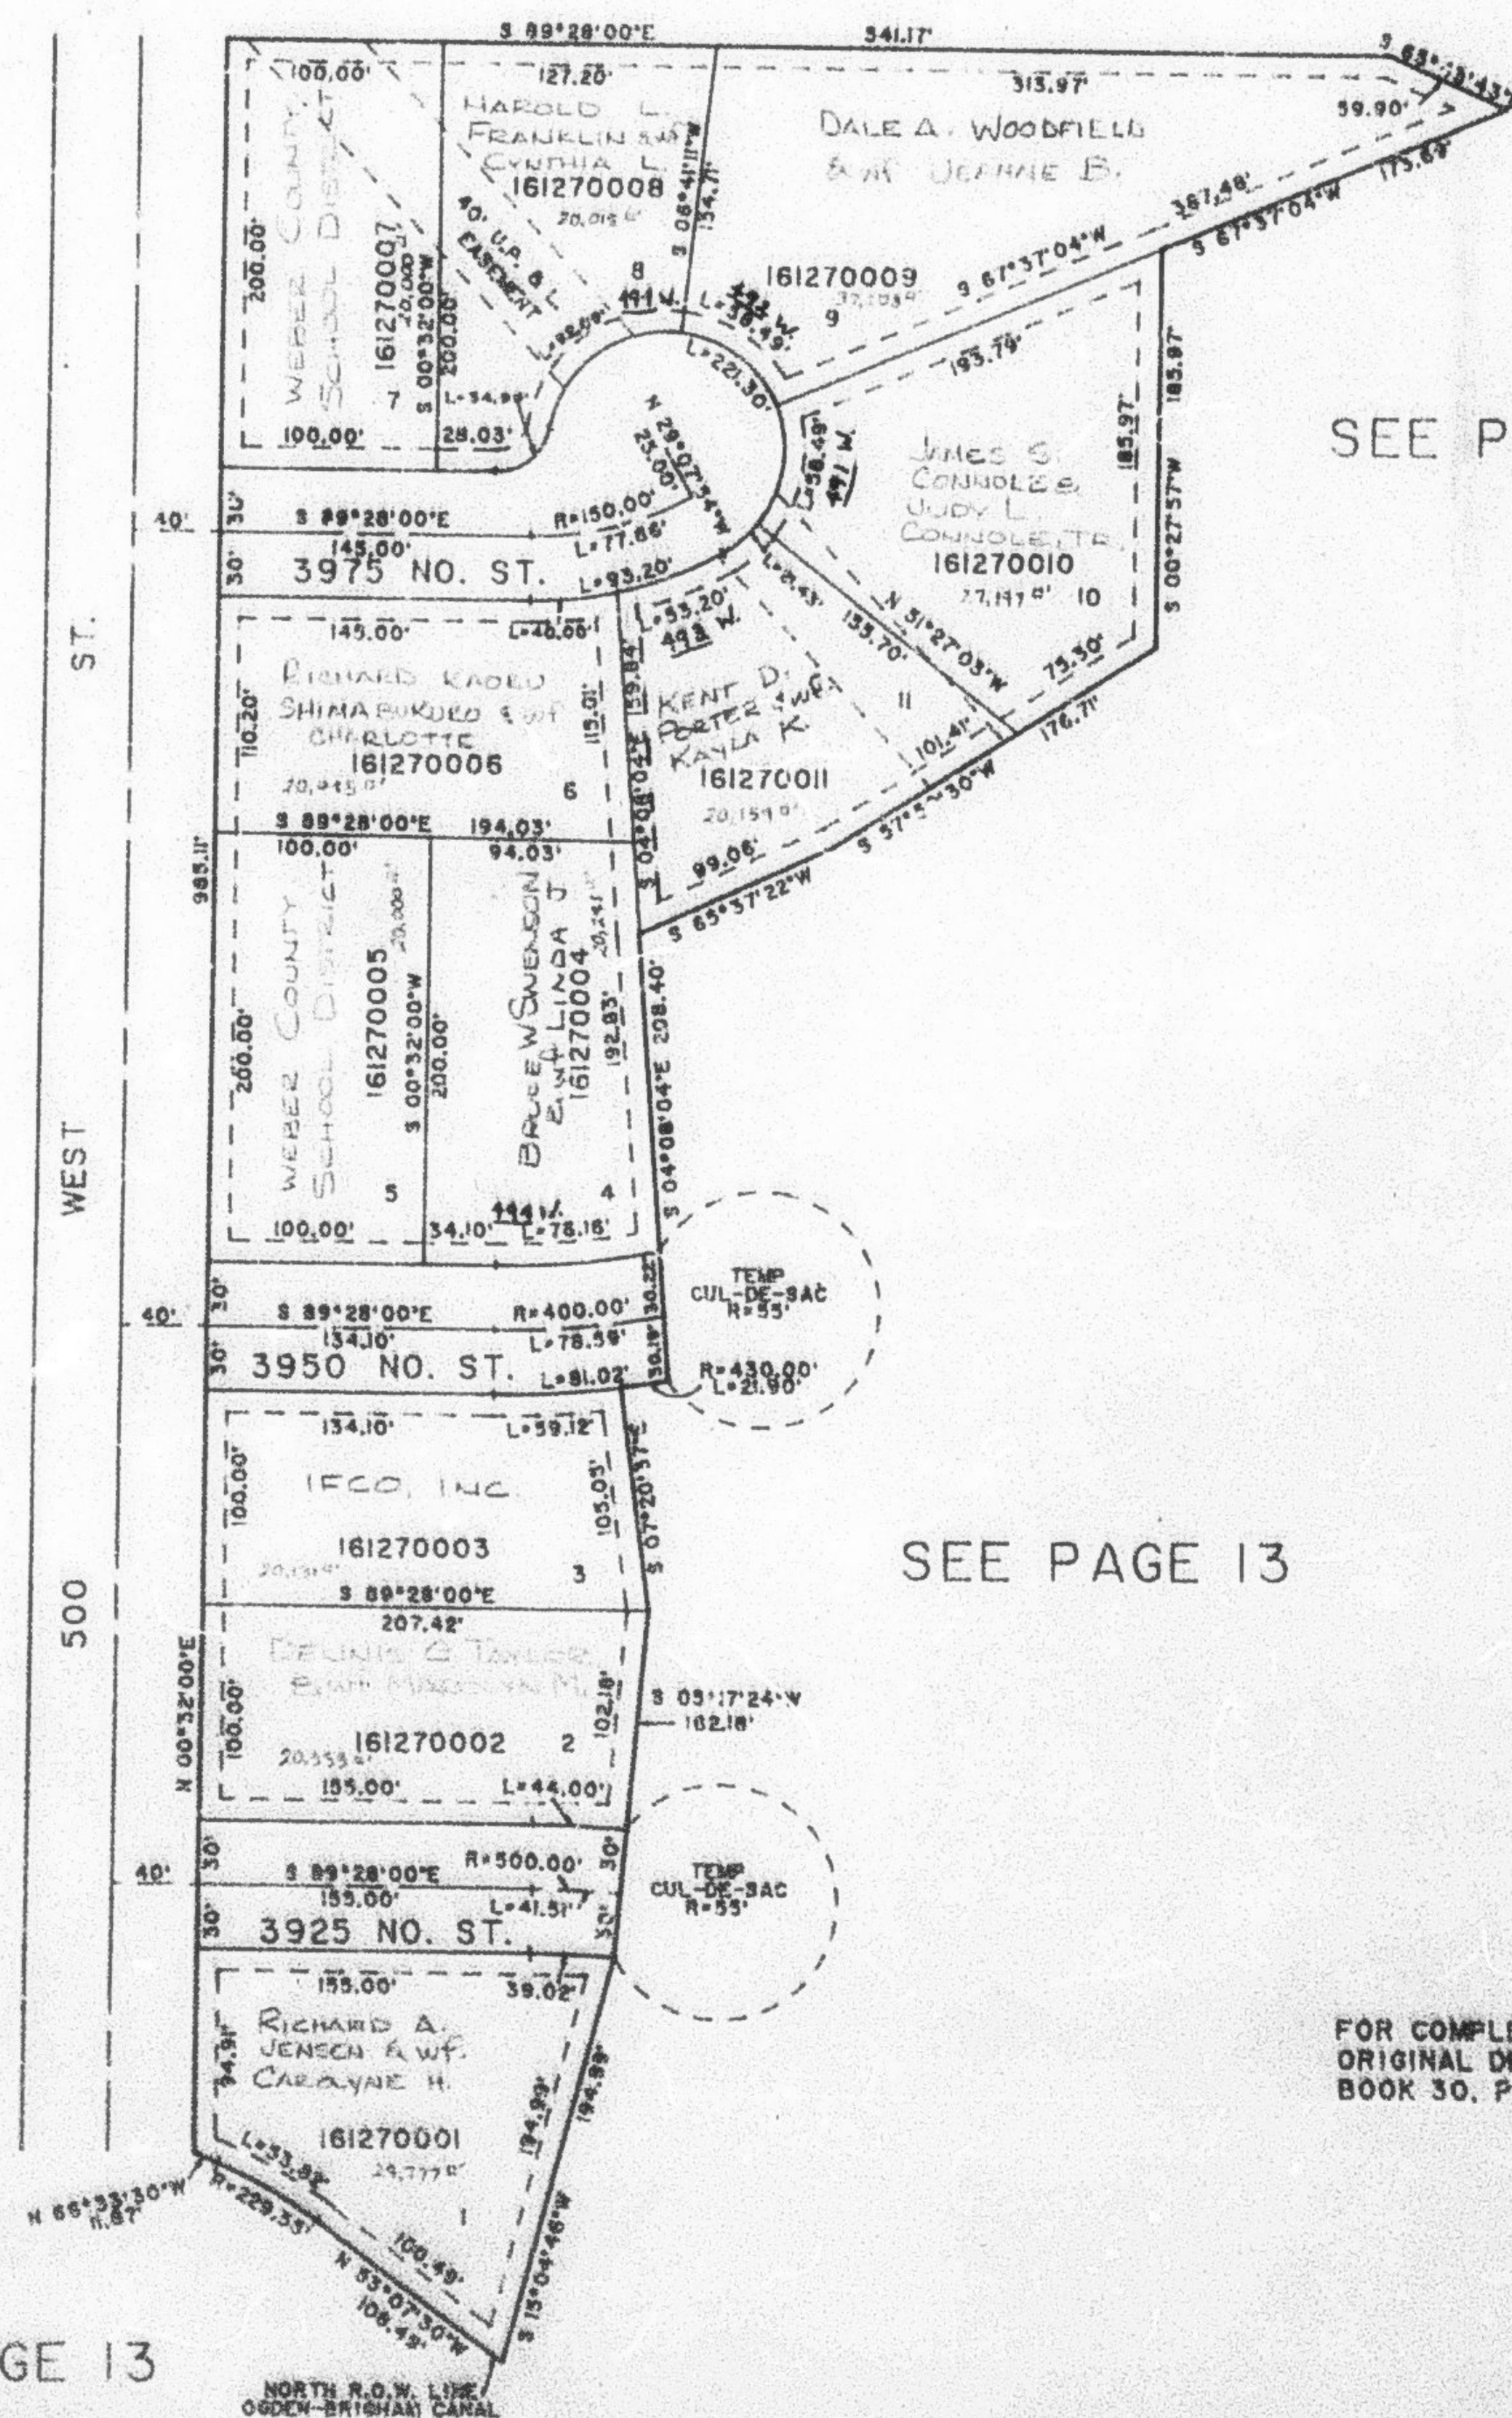

SEE PAGE 13

SEE PAGE 37

SEE PAGE 13

10' UTILITY AND DRAINAGE EASEMENTS
 EACH SIDE OF PROPERTY LINE AS
 INDICATED BY DASHED LINES, UNLESS
 OTHERWISE SHOWN.

FOR COMPLETE ENG. DATA SEE
 ORIGINAL DEDICATION PLAT IN
 BOOK 30, PAGE 36 OF RECORDS.

SEE PAGE 13