

PART OF THE S.W. 1/4 OF SEC. 27, T.7N., R.1W., S.L.B. 8 M.
HALLTREE SUBDIVISION - PHASE 1

128

IN NORTH OGDEN CITY


TAXING UNIT: 10

SCALE 1"=50'

2642.76' (BASIS OF BEARING)
 UTAH STATE PLANE GRID
 BEARING N 00°51'54" E

EXCEPT WHERE OTHERWISE
 SHOWN, ALL LOTS ARE OWNED BY
 GEORGE F. HALL &
 HENRY R. HALL

SEE PAGE 49

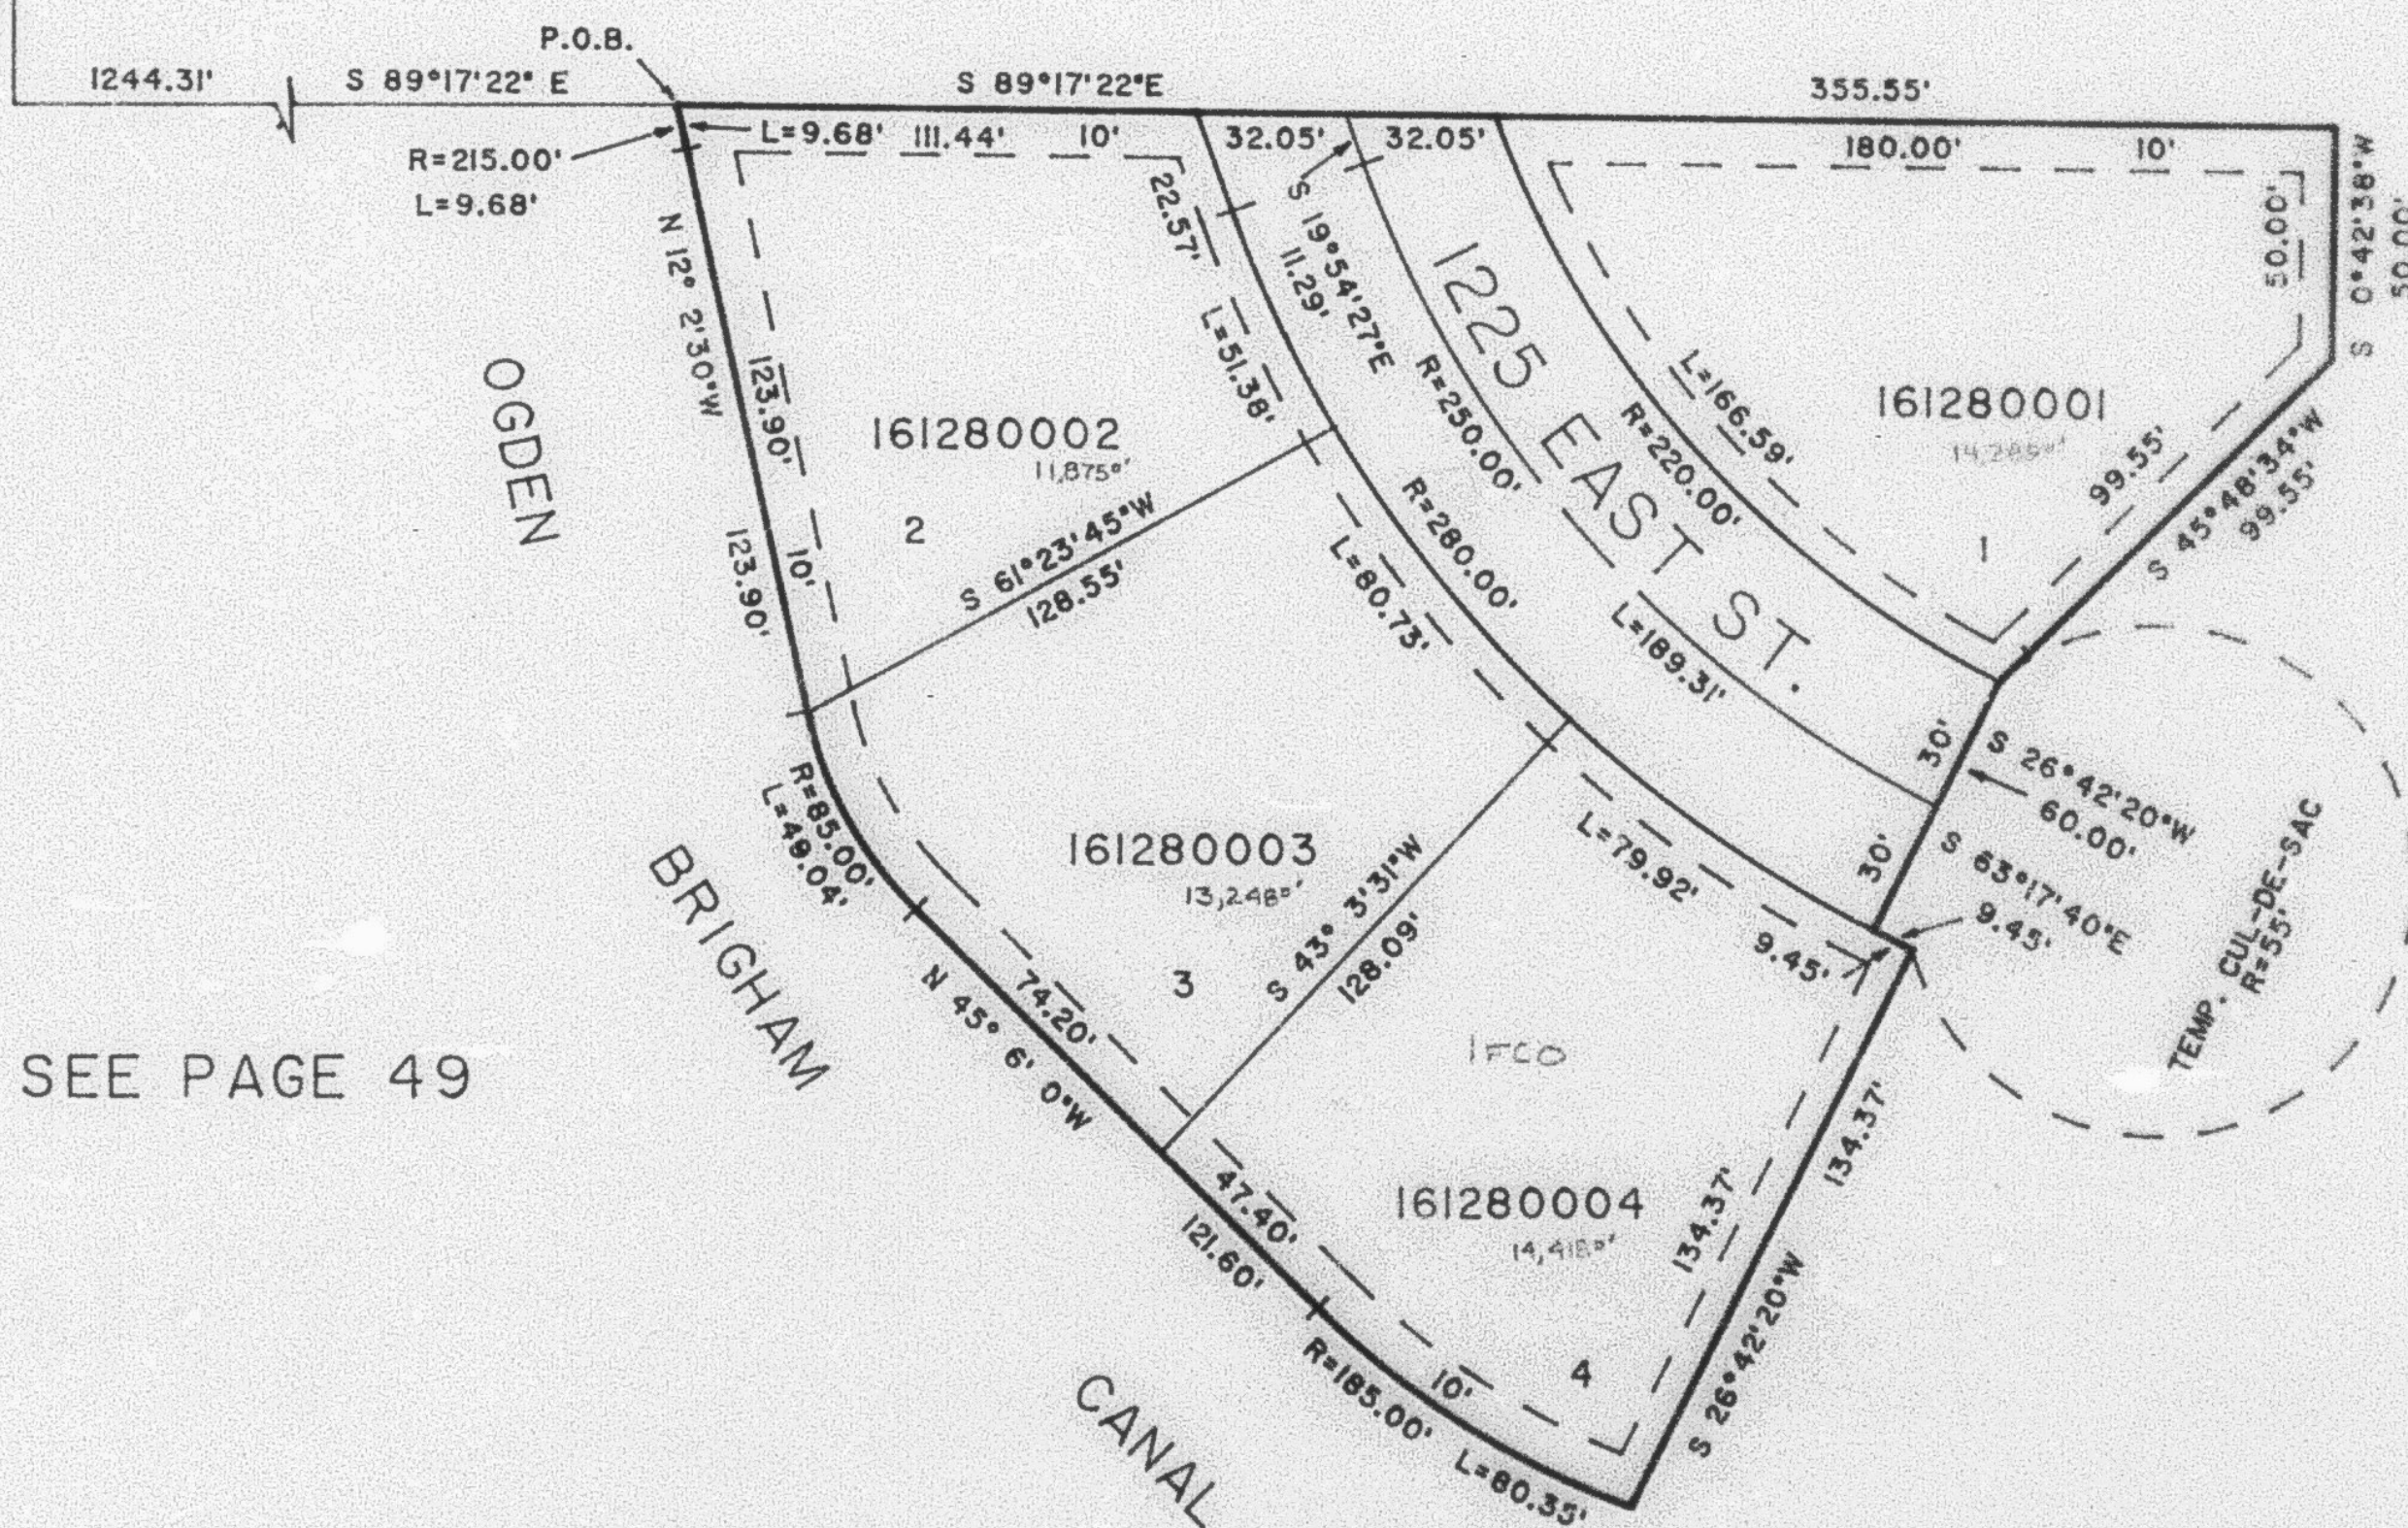

SEE PAGE 49

SEE PAGE 49

7' UTILITY & DRAINAGE EASEMENTS
 EACH SIDE OF PROPERTY LINE
 AS INDICATED BY DASHED LINES,
 EXCEPT AS OTHERWISE SHOWN.

FOR COMPLETE ENG. DATA SEE
 ORIGINAL DEDICATION PLAT IN
 BOOK 30, PAGE 40, OF RECORDS.