

PART OF THE S.W. 1/4 OF SEC. 27, T.7N., R.1W., S.L.B. & M.
HALLTREE SUBDIVISION - PHASE 1
 IN NORTH OGDEN CITY


128

TAXING UNIT: 10

SCALE 1"=50'

EXCEPT WHERE OTHERWISE
 SHOWN, ALL LOTS ARE OWNED BY:
 GEORGE F. HALL &
 HENRY R. HALL

SEE PAGE 49

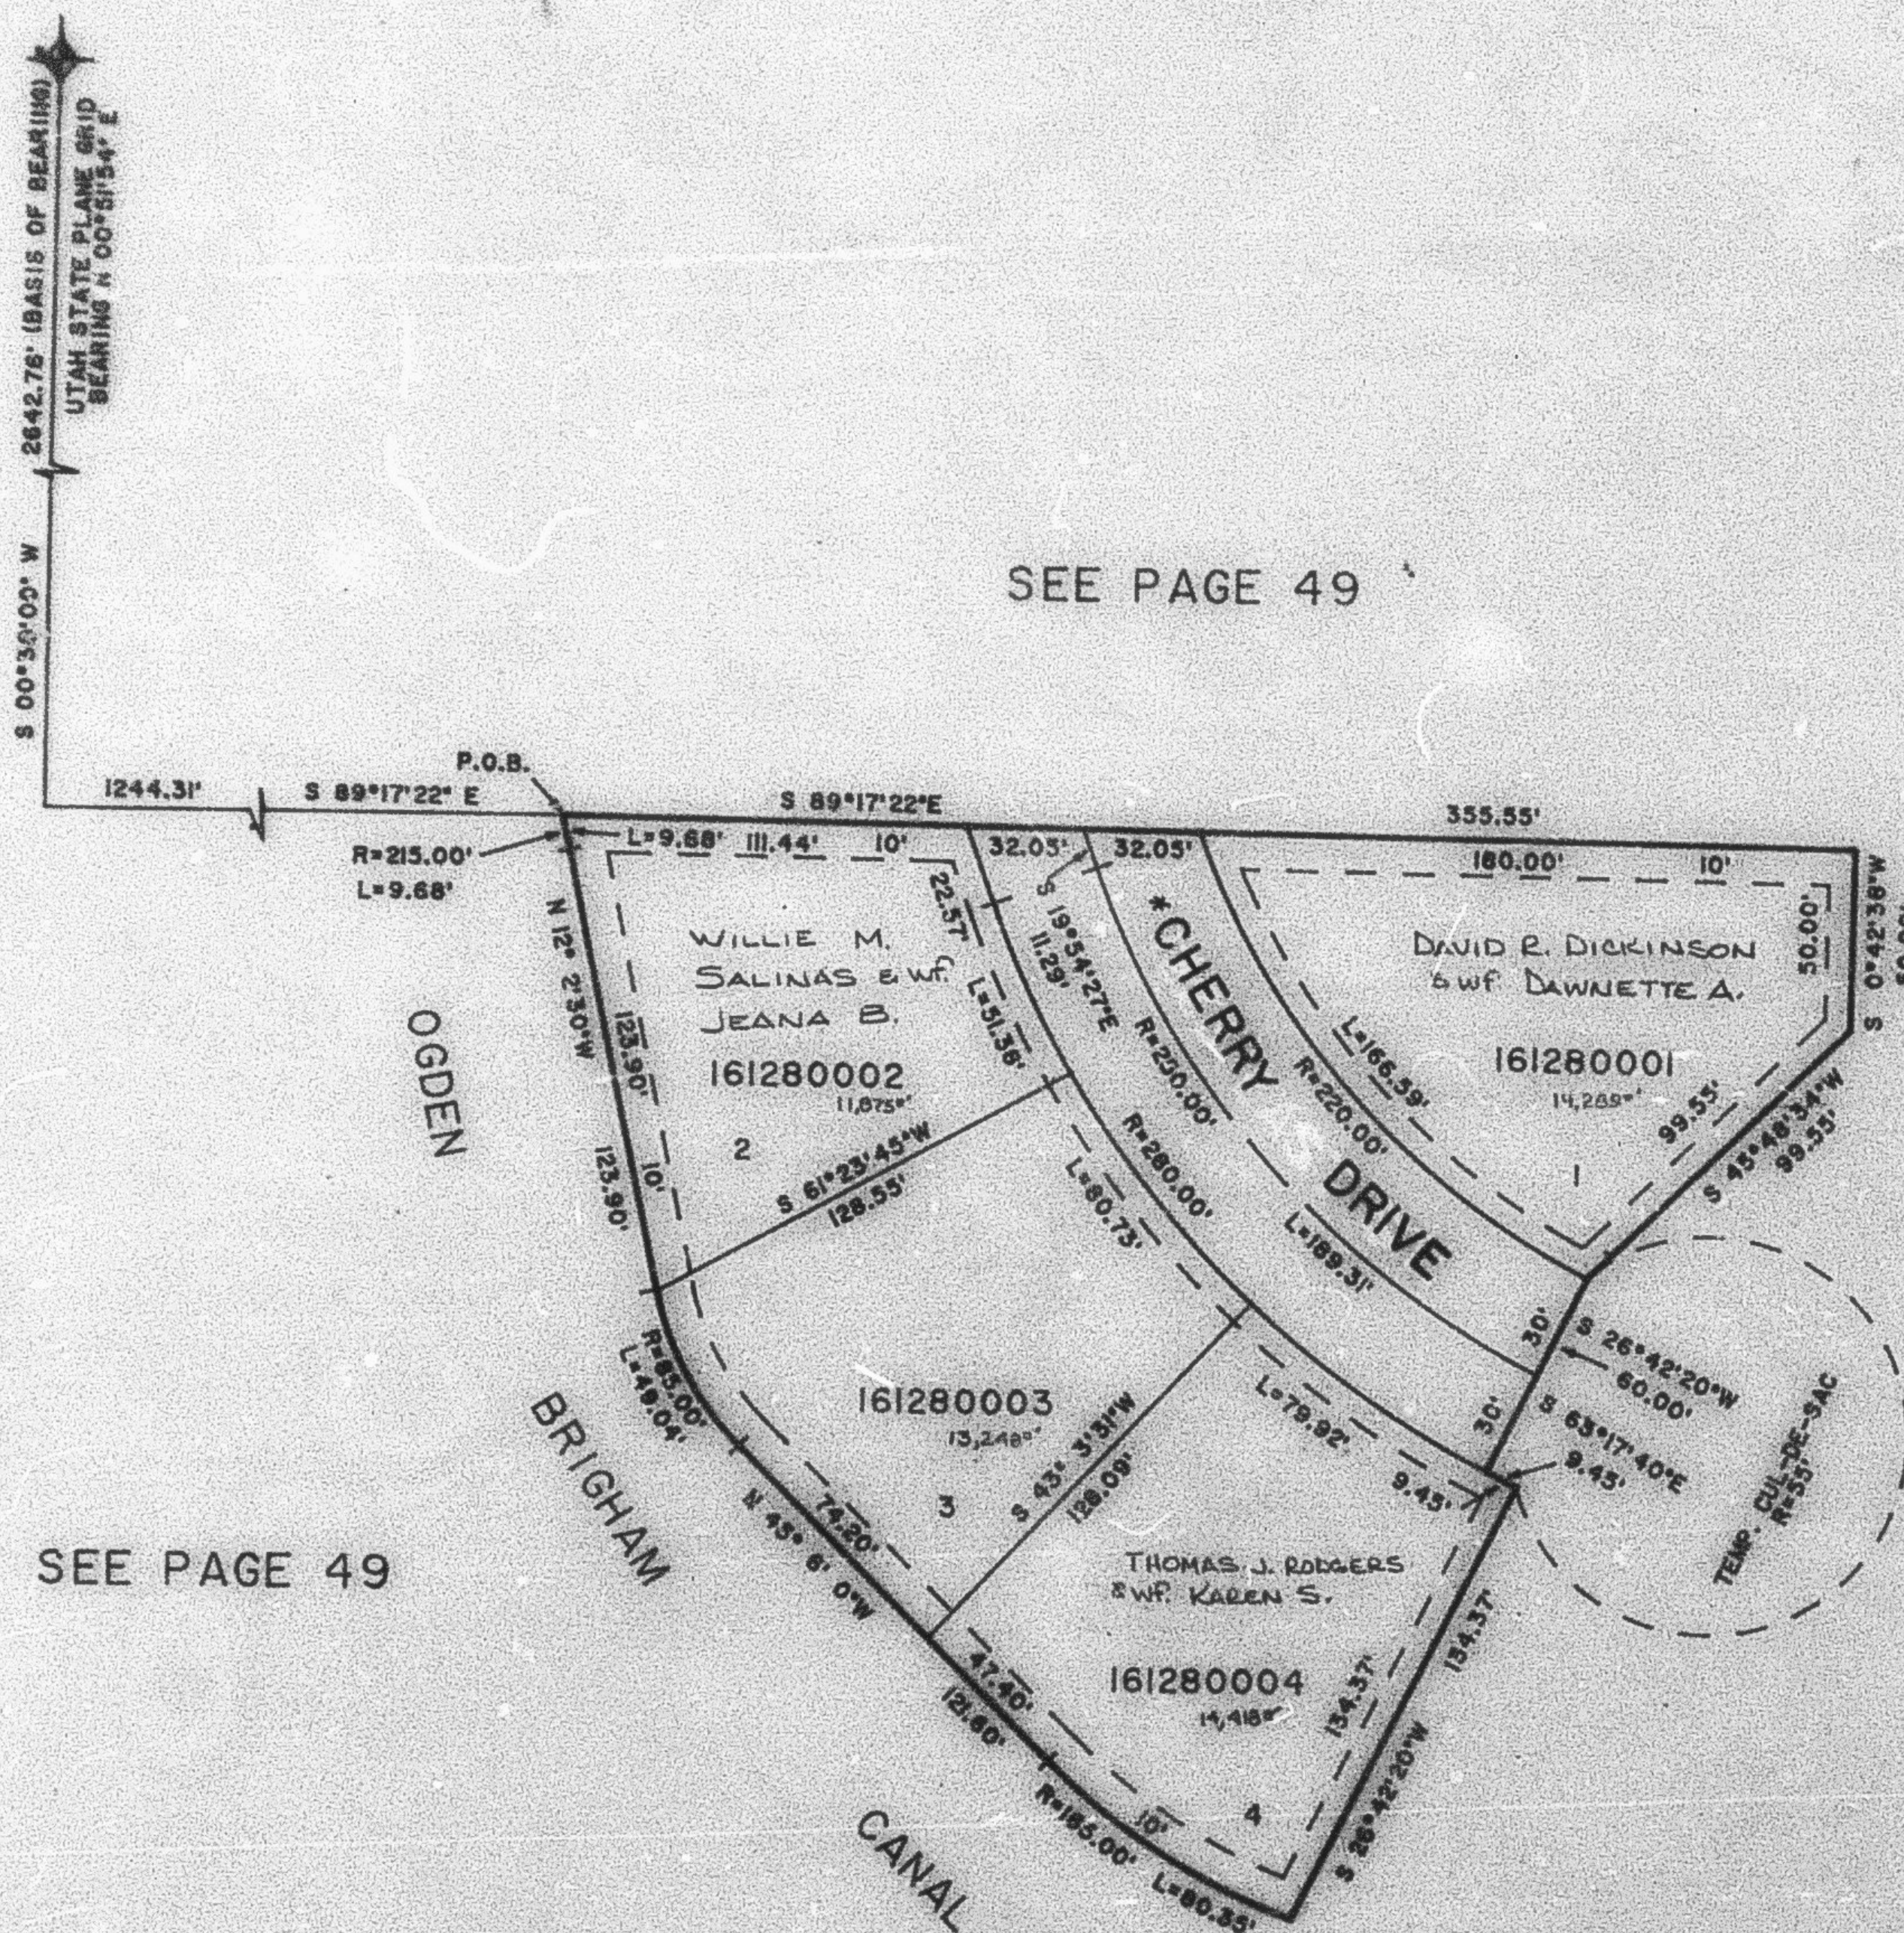

SEE PAGE 49

SEE PAGE 49

(* 1225 EAST ST. CHANGED)
 BOOK 1587 PAGE 1119

7. UTILITY & DRAINAGE EASEMENTS
 EACH SIDE OF PROPERTY LINE
 AS INDICATED BY DASHED LINES,
 EXCEPT AS OTHERWISE SHOWN.

FOR COMPLETE ENG. DATA SEE
 ORIGINAL DEDICATION PLAT IN
 BOOK 50, PAGE 40, OF RECORDS.