

PART OF THE S.W. 1/4 OF SEC. 27, T.7N., R.1W., S.L.B. & M.

128

HALLTREE SUBDIVISION - PHASE 1

IN NORTH OGDEN CITY


TAXING UNIT: 10

SCALE 1"=50'

2642.76' (BASIS OF BEARING)
UTAH STATE PLANE GRID
BEARING N 00°51'54" E

EXCEPT WHERE OTHERWISE
SHOWN, ALL LOTS ARE OWNED BY:
GEORGE F. HALL &
HENRY R. HALL

SEE PAGE 49

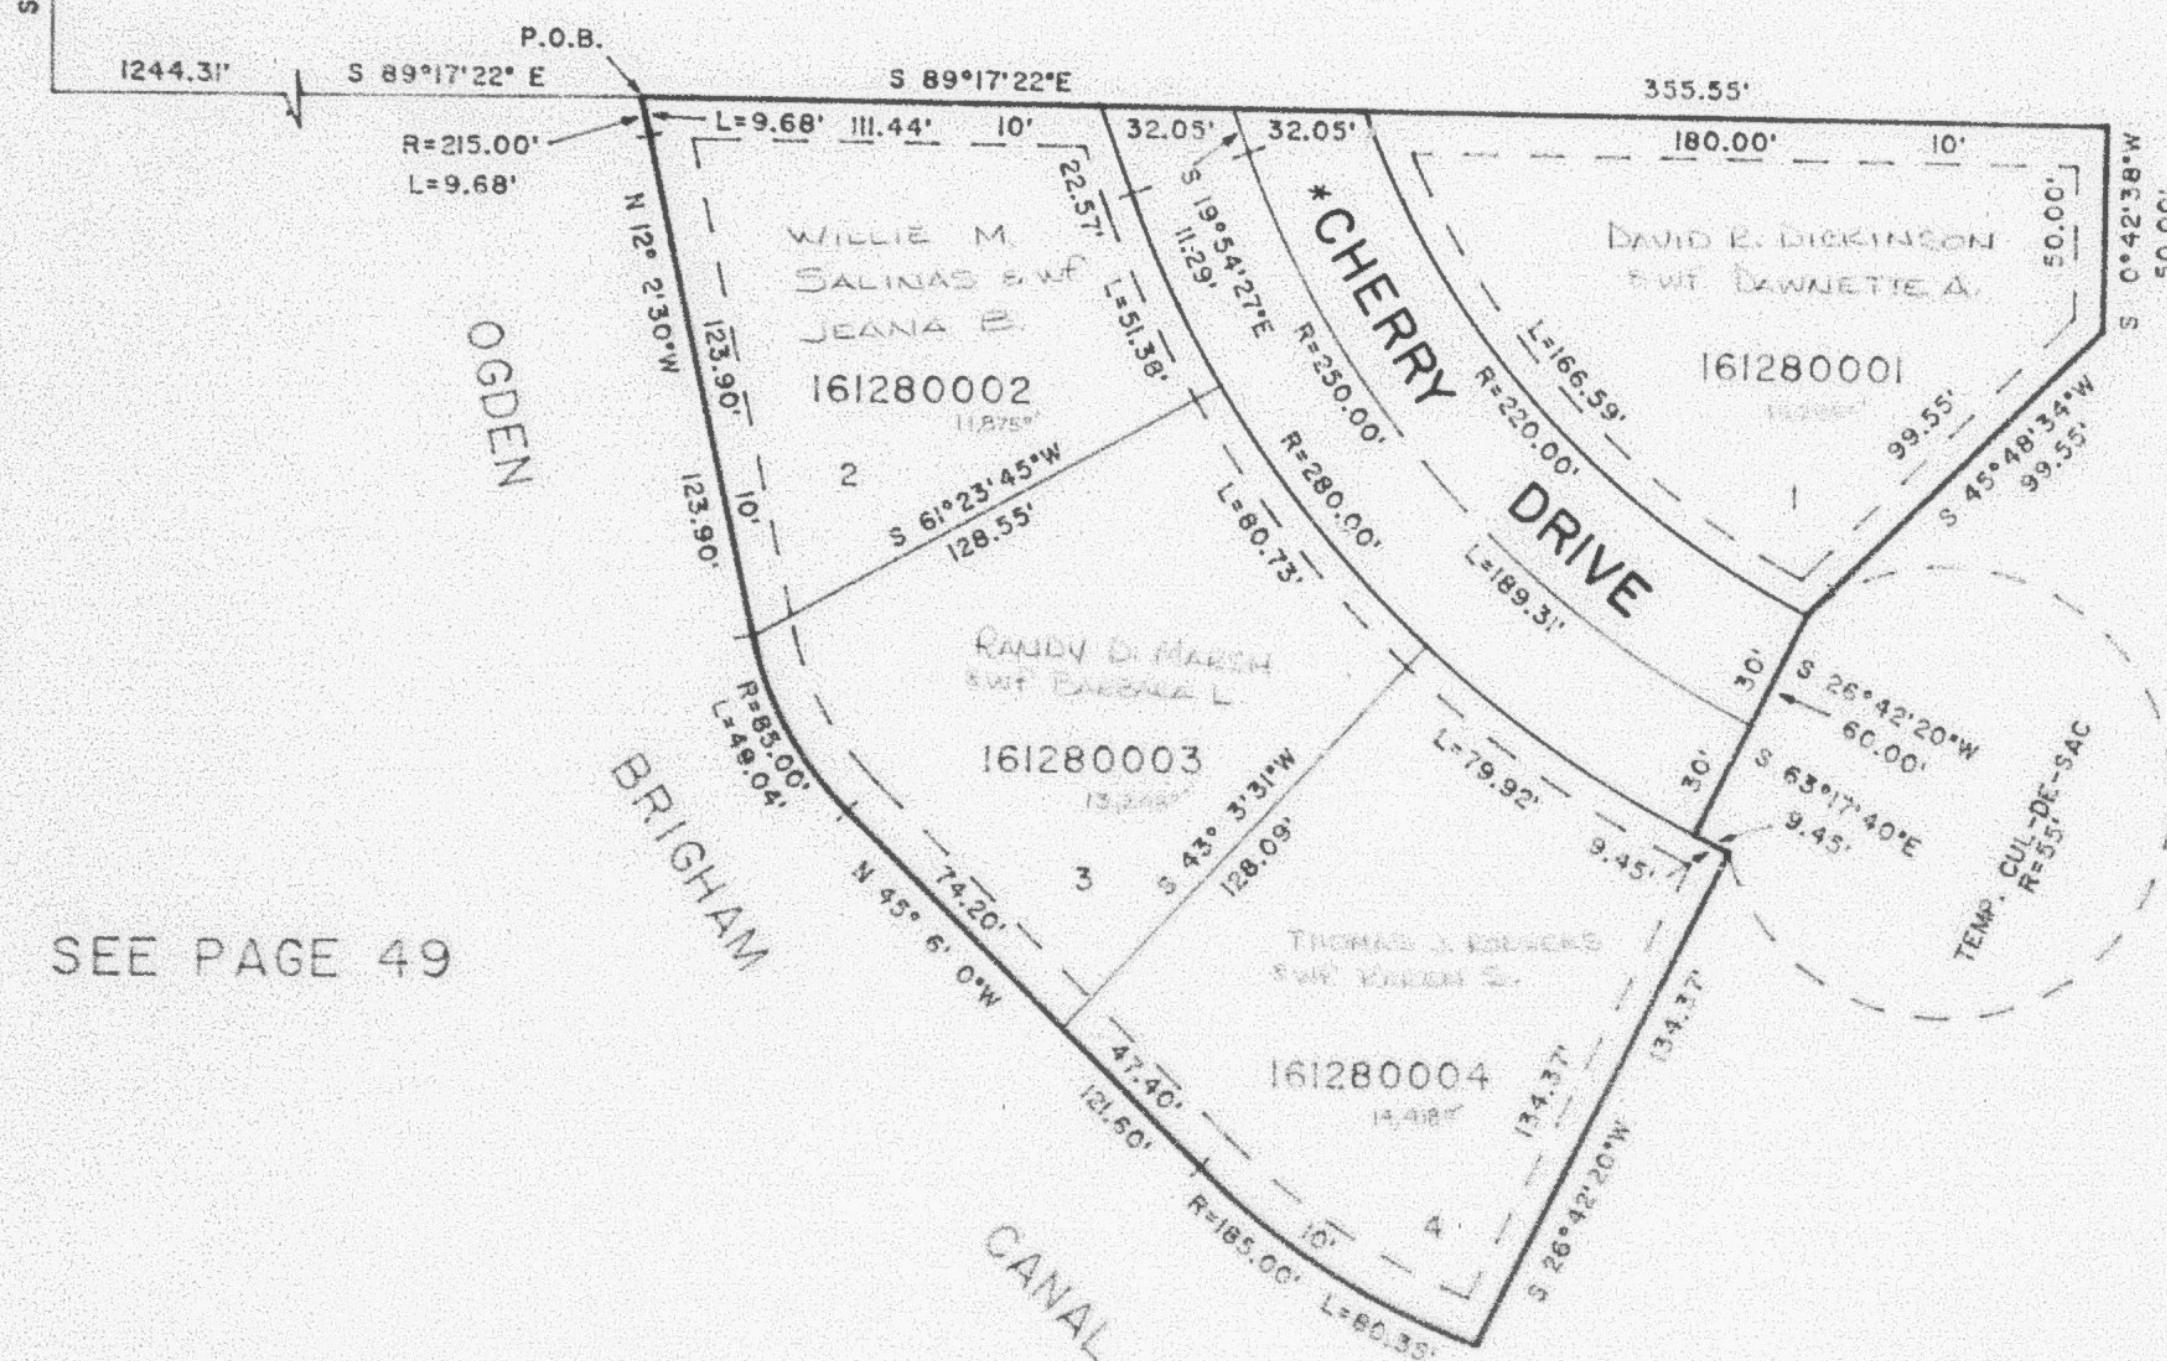

SEE PAGE 49

SEE PAGE 49

(* 128 EAST ST. CHANGED)
(SEE PAGE 111)

7' UTILITY & DRAINAGE EASEMENTS
EACH SIDE OF PROPERTY LINE
AS INDICATED BY DASHED LINES,
EXCEPT AS OTHERWISE SHOWN.

FOR COMPLETE ENG. DATA SEE
ORIGINAL DEDICATION PLAT IN
BOOK 30, PAGE 40, OF RECORDS.