

PART OF THE S.W. 1/4 OF SEC. 27, T.7N., R.1W., S.L.B. & M.


HALLTREE SUBDIVISION - PHASE 1

IN NORTH OGDEN CITY

TAXING UNIT: 10

SCALE 1"=50'

128

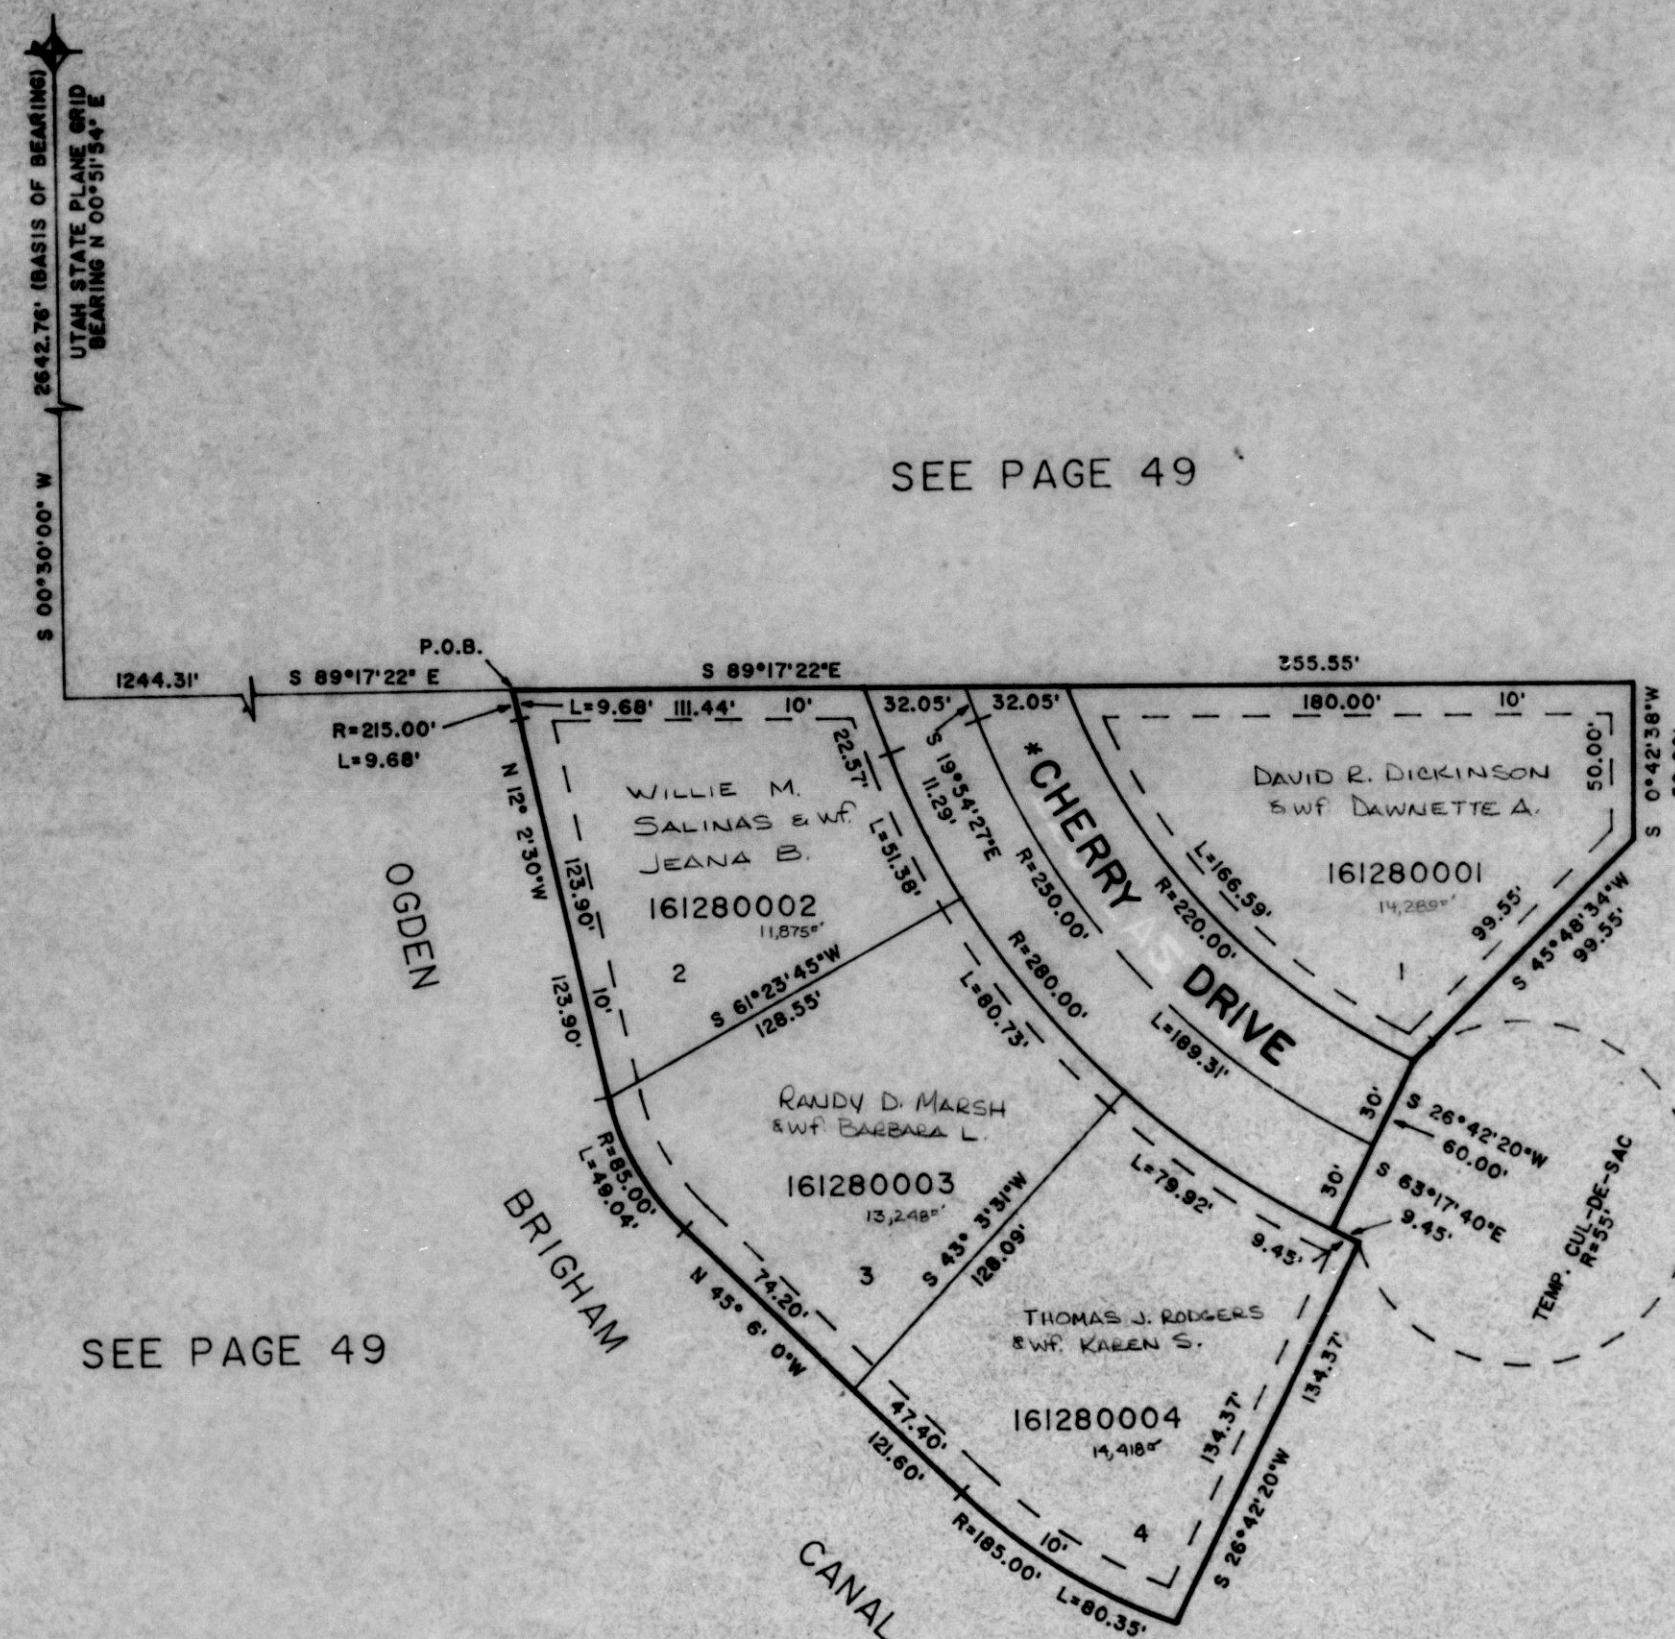

EXCEPT WHERE OTHERWISE SHOWN, ALL LOTS ARE OWNED BY:
GEORGE F. HALL &
HENRY R. HALL

SEE PAGE 49

SEE PAGE 49

SEE PAGE 49

* 1225 EAST ST. CHANGED
BOOK 1987 PAGE 1119

7' UTILITY & DRAINAGE EASEMENTS
EACH SIDE OF PROPERTY LINE
AS INDICATED BY DASHED LINES.
EXCEPT AS OTHERWISE SHOWN.

FOR COMPLETE ENG. DATA SEE
ORIGINAL DEDICATION PLAT IN
BOOK 30, PAGE 40, OF RECORDS.