


PART OF THE S.W. 1/4 OF SEC. 27, T.7N., R.1W., S.L.B. & M.
HALLTREE SUBDIVISION - PHASE 1

128

IN NORTH OGDEN CITY

TAXING UNIT: 10

SCALE 1"=50'

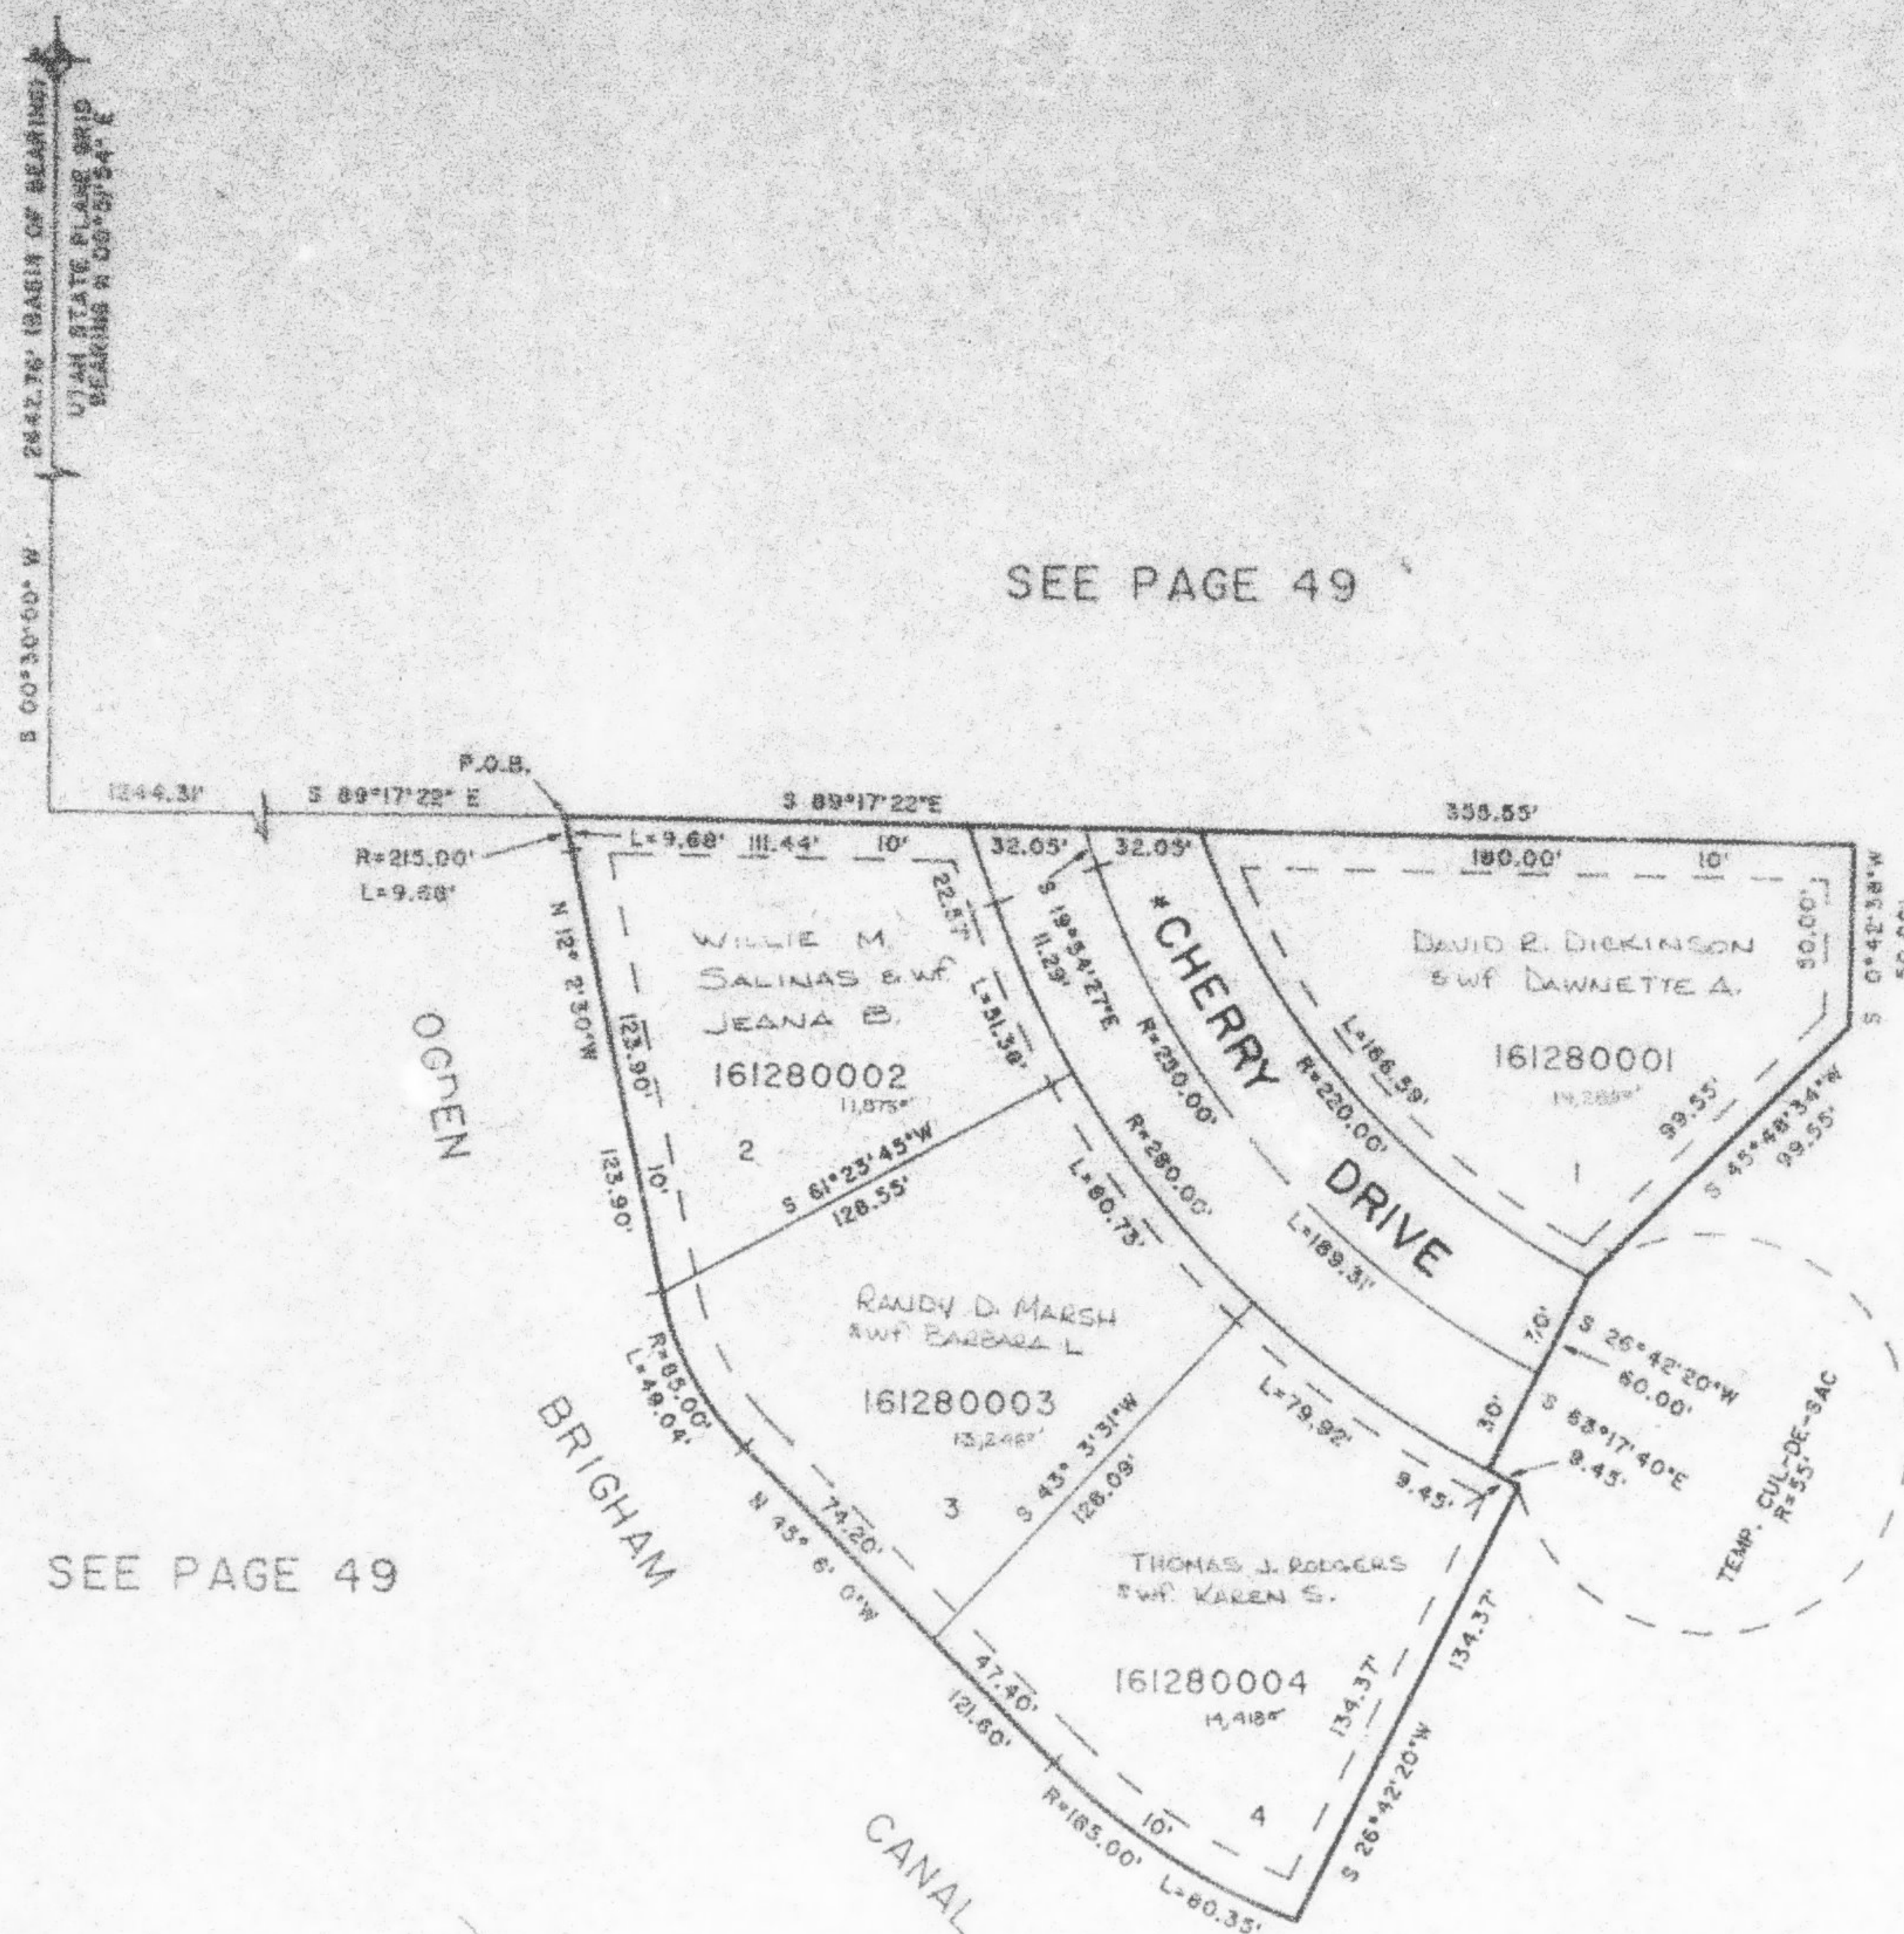

SEE PAGE 49

SEE PAGE 49

SEE PAGE 49

(* 1325 EAST ST CHANGED)
 BOOK 1557 PAGE 1115

7' UTILITY & DRAINAGE EASEMENTS
 EACH SIDE OF PROPERTY LINE
 AS INDICATED BY DASHED LINES,
 EXCEPT AS OTHERWISE SHOWN.

FOR COMPLETE ENG. DATA SEE
 ORIGINAL DEDICATION PLAT IN
 BOOK 30, PAGE 40, OF RECORDS.