


PART OF THE S.W. 1/4 OF SEC. 27, T.7N., R.1W., S.L.B. & M.
HALLTREE SUBDIVISION - PHASE 1

128

IN NORTH OGDEN CITY

TAXING UNIT: 10

SCALE 1"=50'

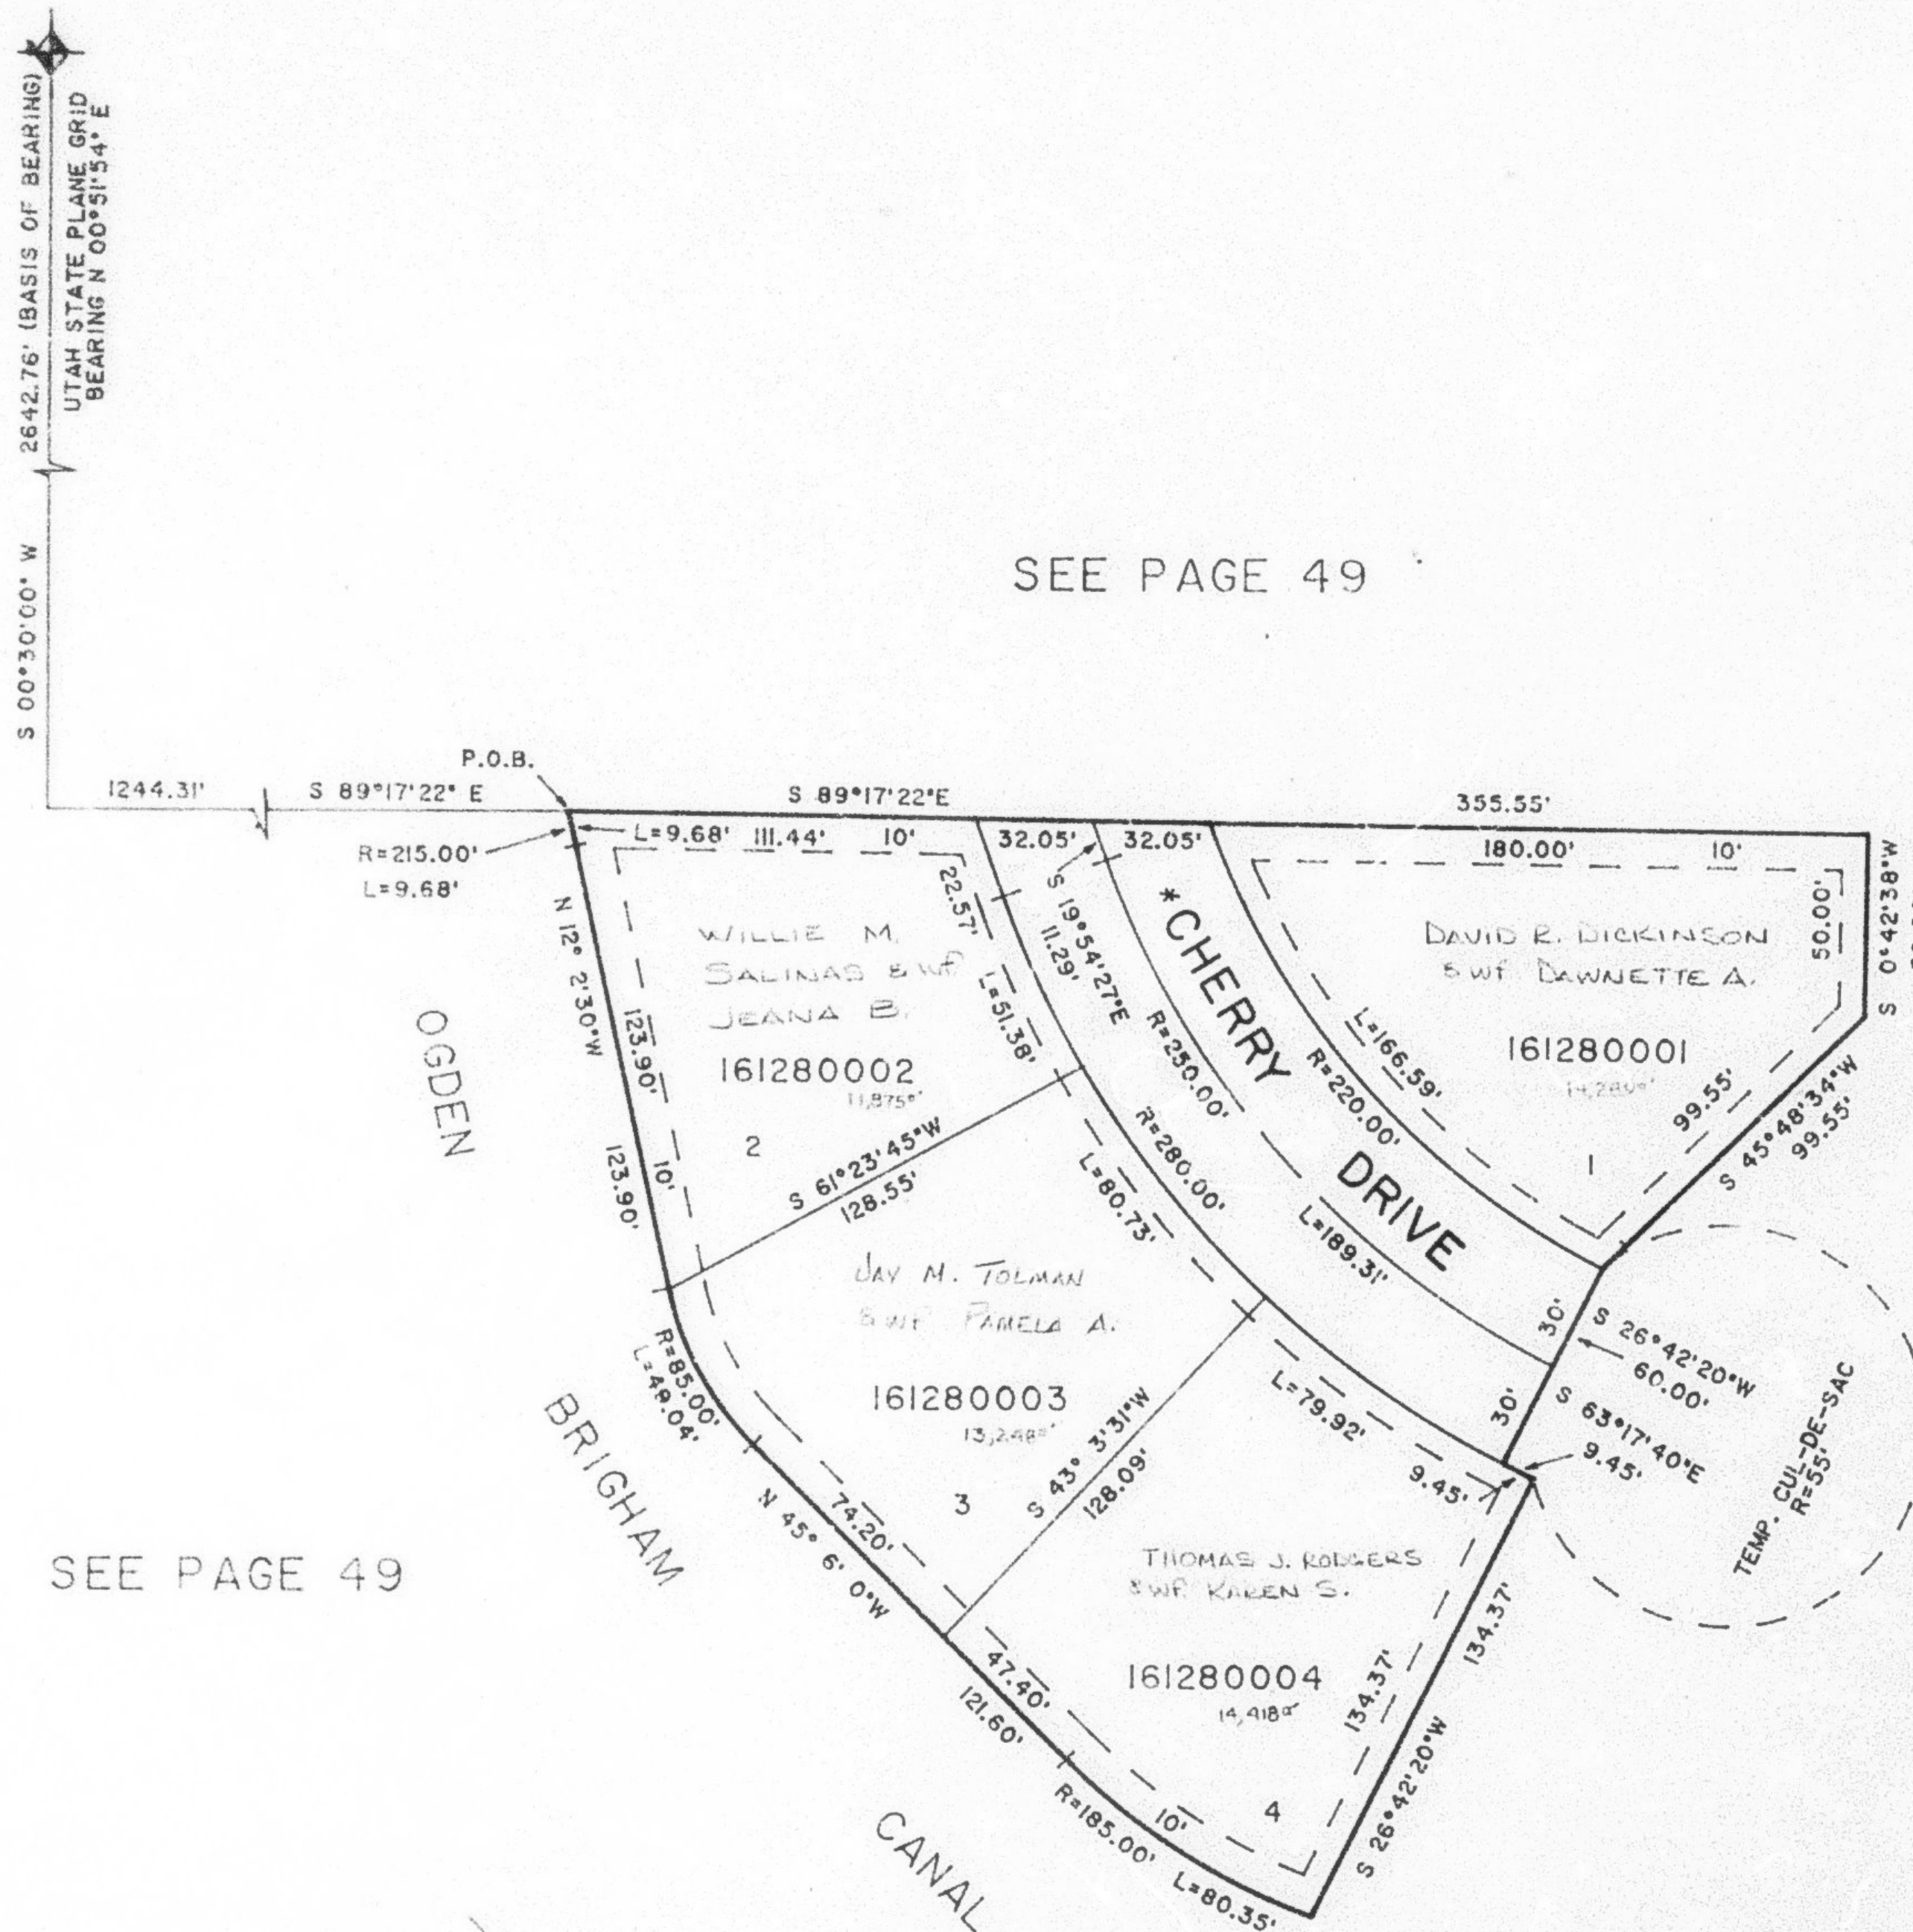

SEE PAGE 49

SEE PAGE 49

SEE PAGE 49

7" UTILITY & DRAINAGE EASEMENTS
 EACH SIDE OF PROPERTY LINE
 AS INDICATED BY DASHED LINES.
 EXCEPT AS OTHERWISE SHOWN.

(* 1225 EAST ST. CHANGED)
 BOOK 1587 PAGE 1112

FOR COMPLETE ENG. DATA SEE
 ORIGINAL DEDICATION PLAT IN
 BOOK 30, PAGE 40, OF RECORDS.