

PART OF SE 1/4 OF SEC. 20, T.7N., R.1W., S.L.B. & M.
LAKEVIEW HEIGHTS SUBDIVISION - PHASE 4A

129

P.R.U.D.
LOTS 281-307
IN NORTH OGDEN CITY

EXCEPT WHERE OTHERWISE
SHOWN, ALL LOTS ARE OWNED BY
HONAFEC BUILDING CORP.


TAXING UNIT : 10

SCALE 1" = 60'

SEE PAGE 37

SEE PAGE 130

SEE PAGE 37

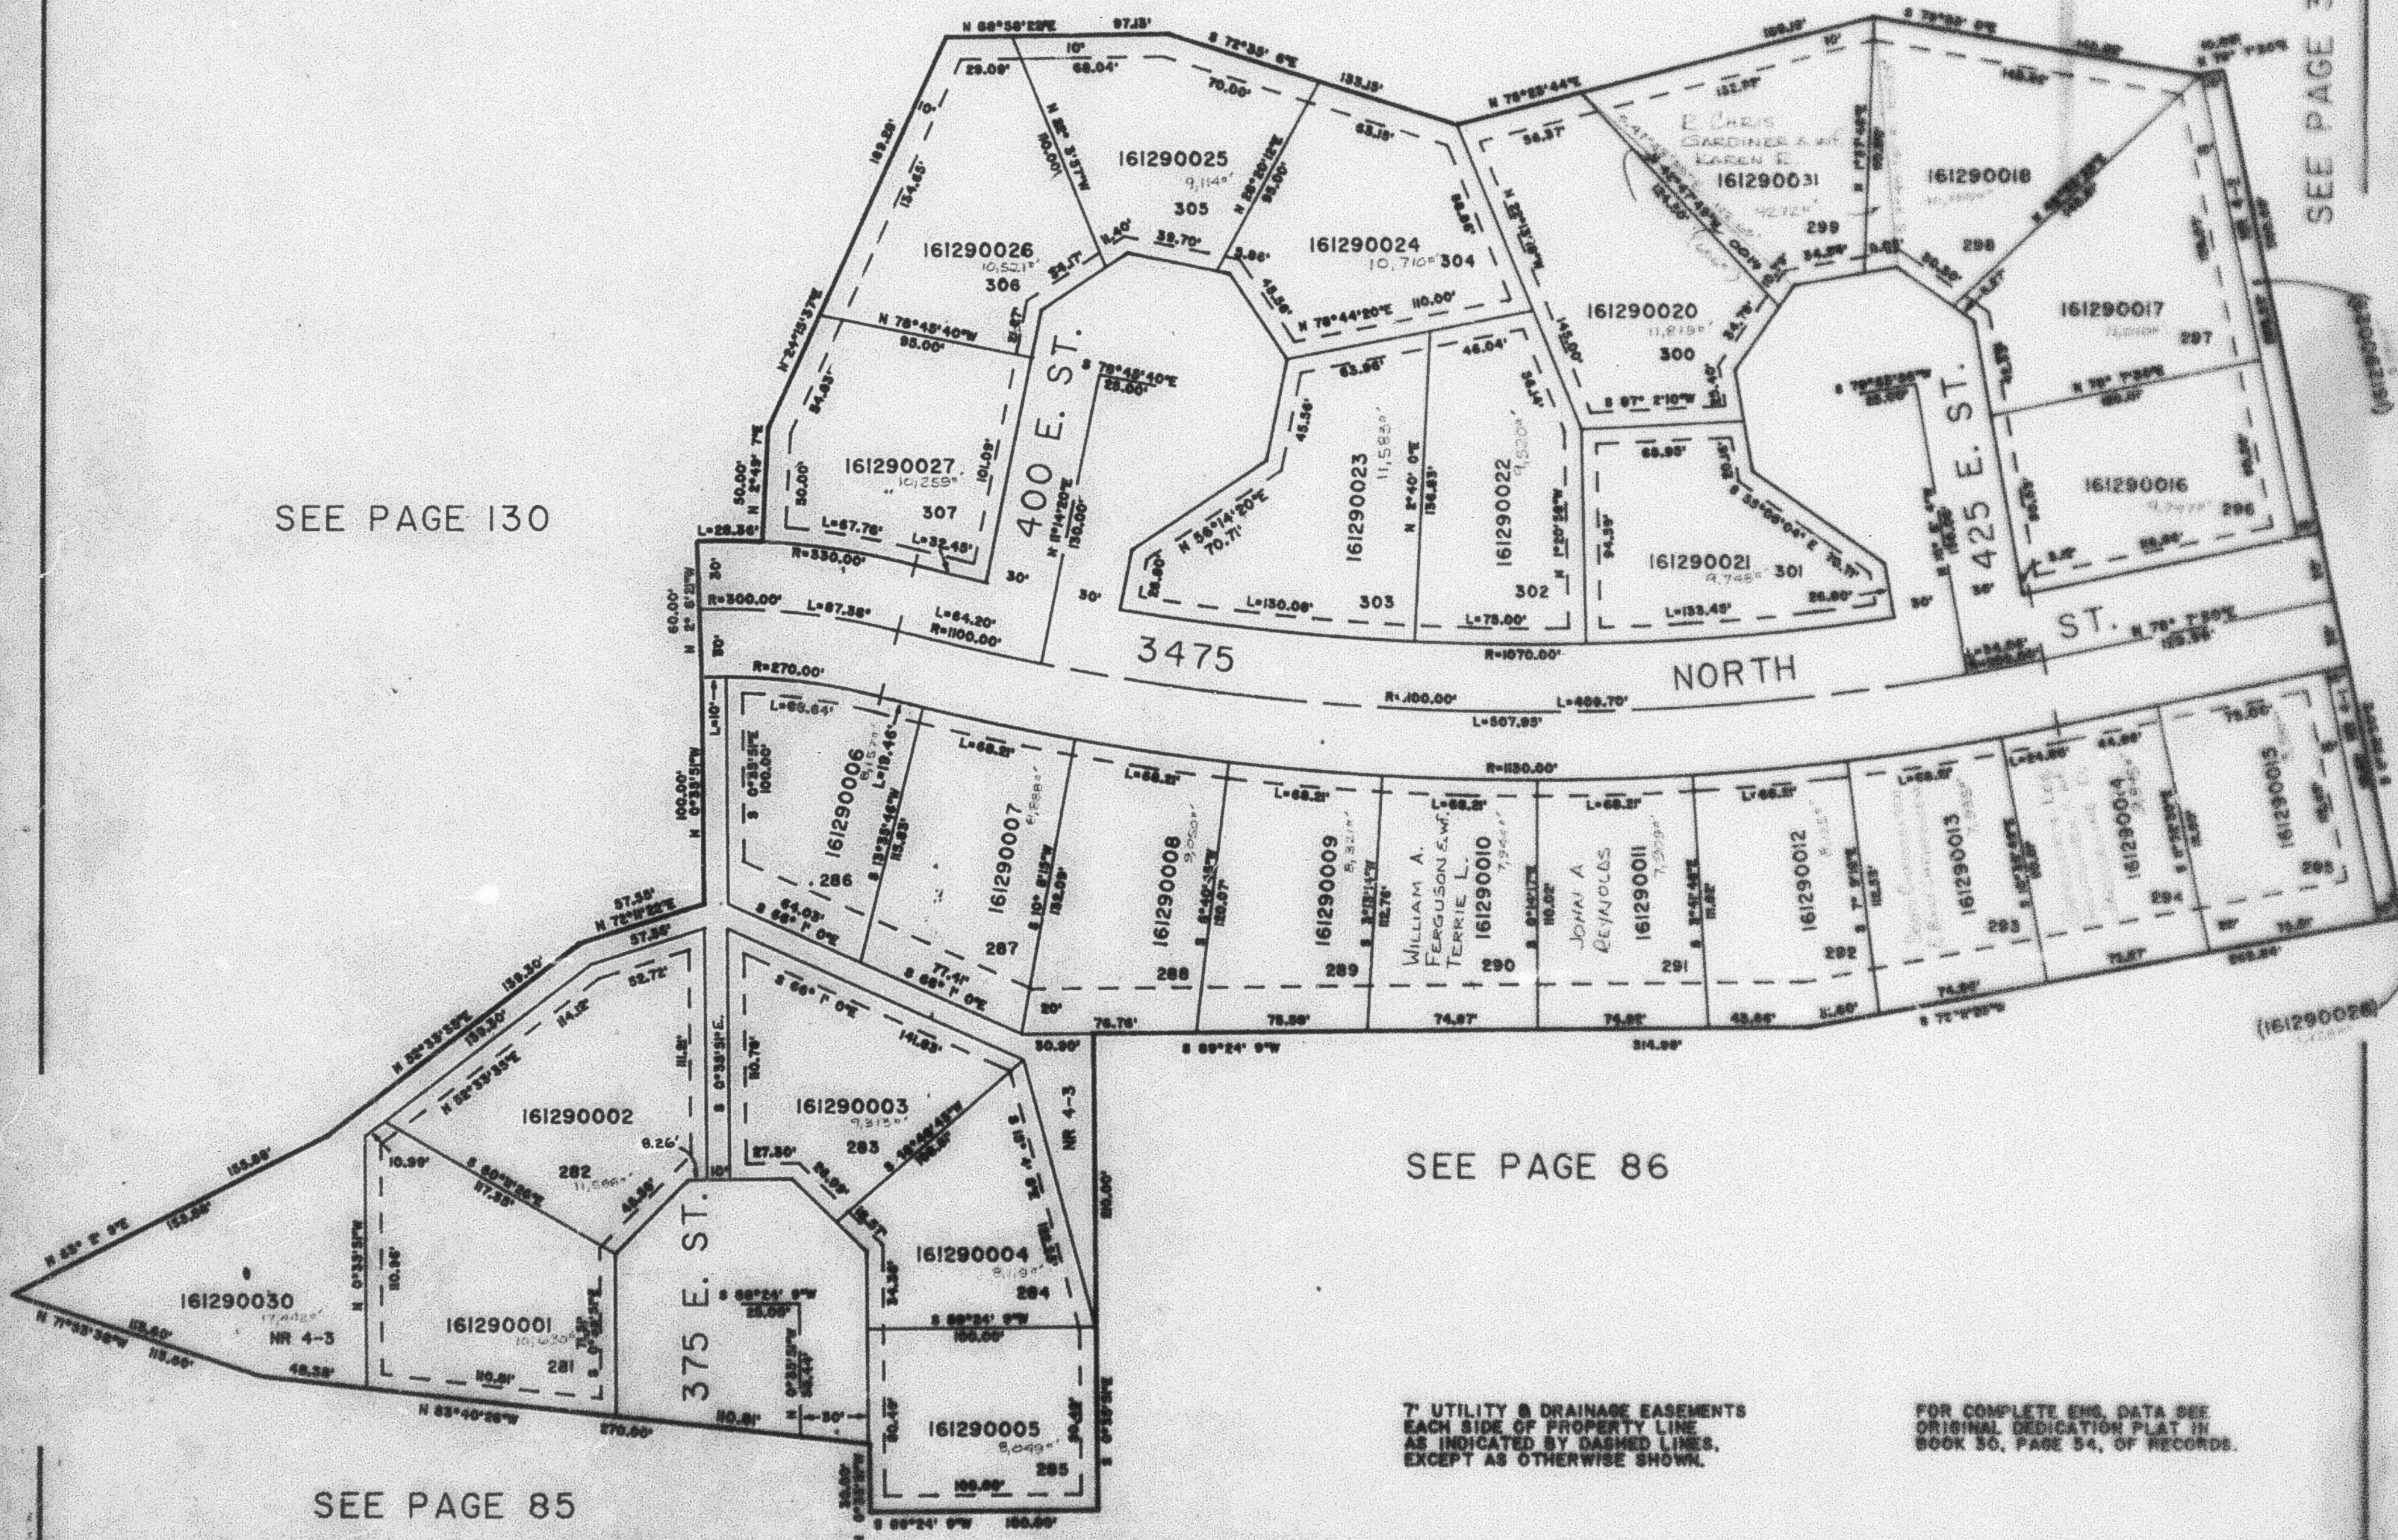

SEE PAGE 86

7' UTILITY & DRAINAGE EASEMENTS
EACH SIDE OF PROPERTY LINE
AS INDICATED BY DASHED LINES,
EXCEPT AS OTHERWISE SHOWN.

FOR COMPLETE ENG. DATA SEE
ORIGINAL DEDICATION PLAT IN
BOOK 50, PAGE 54, OF RECORDS.

SEE PAGE 85