

PART OF SE 1/4 OF SEC. 20, T.7N., R.1W., S.L.B. & M.
LAKEVIEW HEIGHTS SUBDIVISION - PHASE 4A

129

P.R.U.D.

LOTS 281-307

IN NORTH OGDEN CITY

EXCEPT WHERE OTHERWISE
SHOWN, ALL LOTS ARE OWNED BY:

HONORED BENLOMONO CORP.


TAXING UNIT: 10

SCALE 1" = 60'

SEE PAGE 37

SEE PAGE 37

SEE PAGE 130

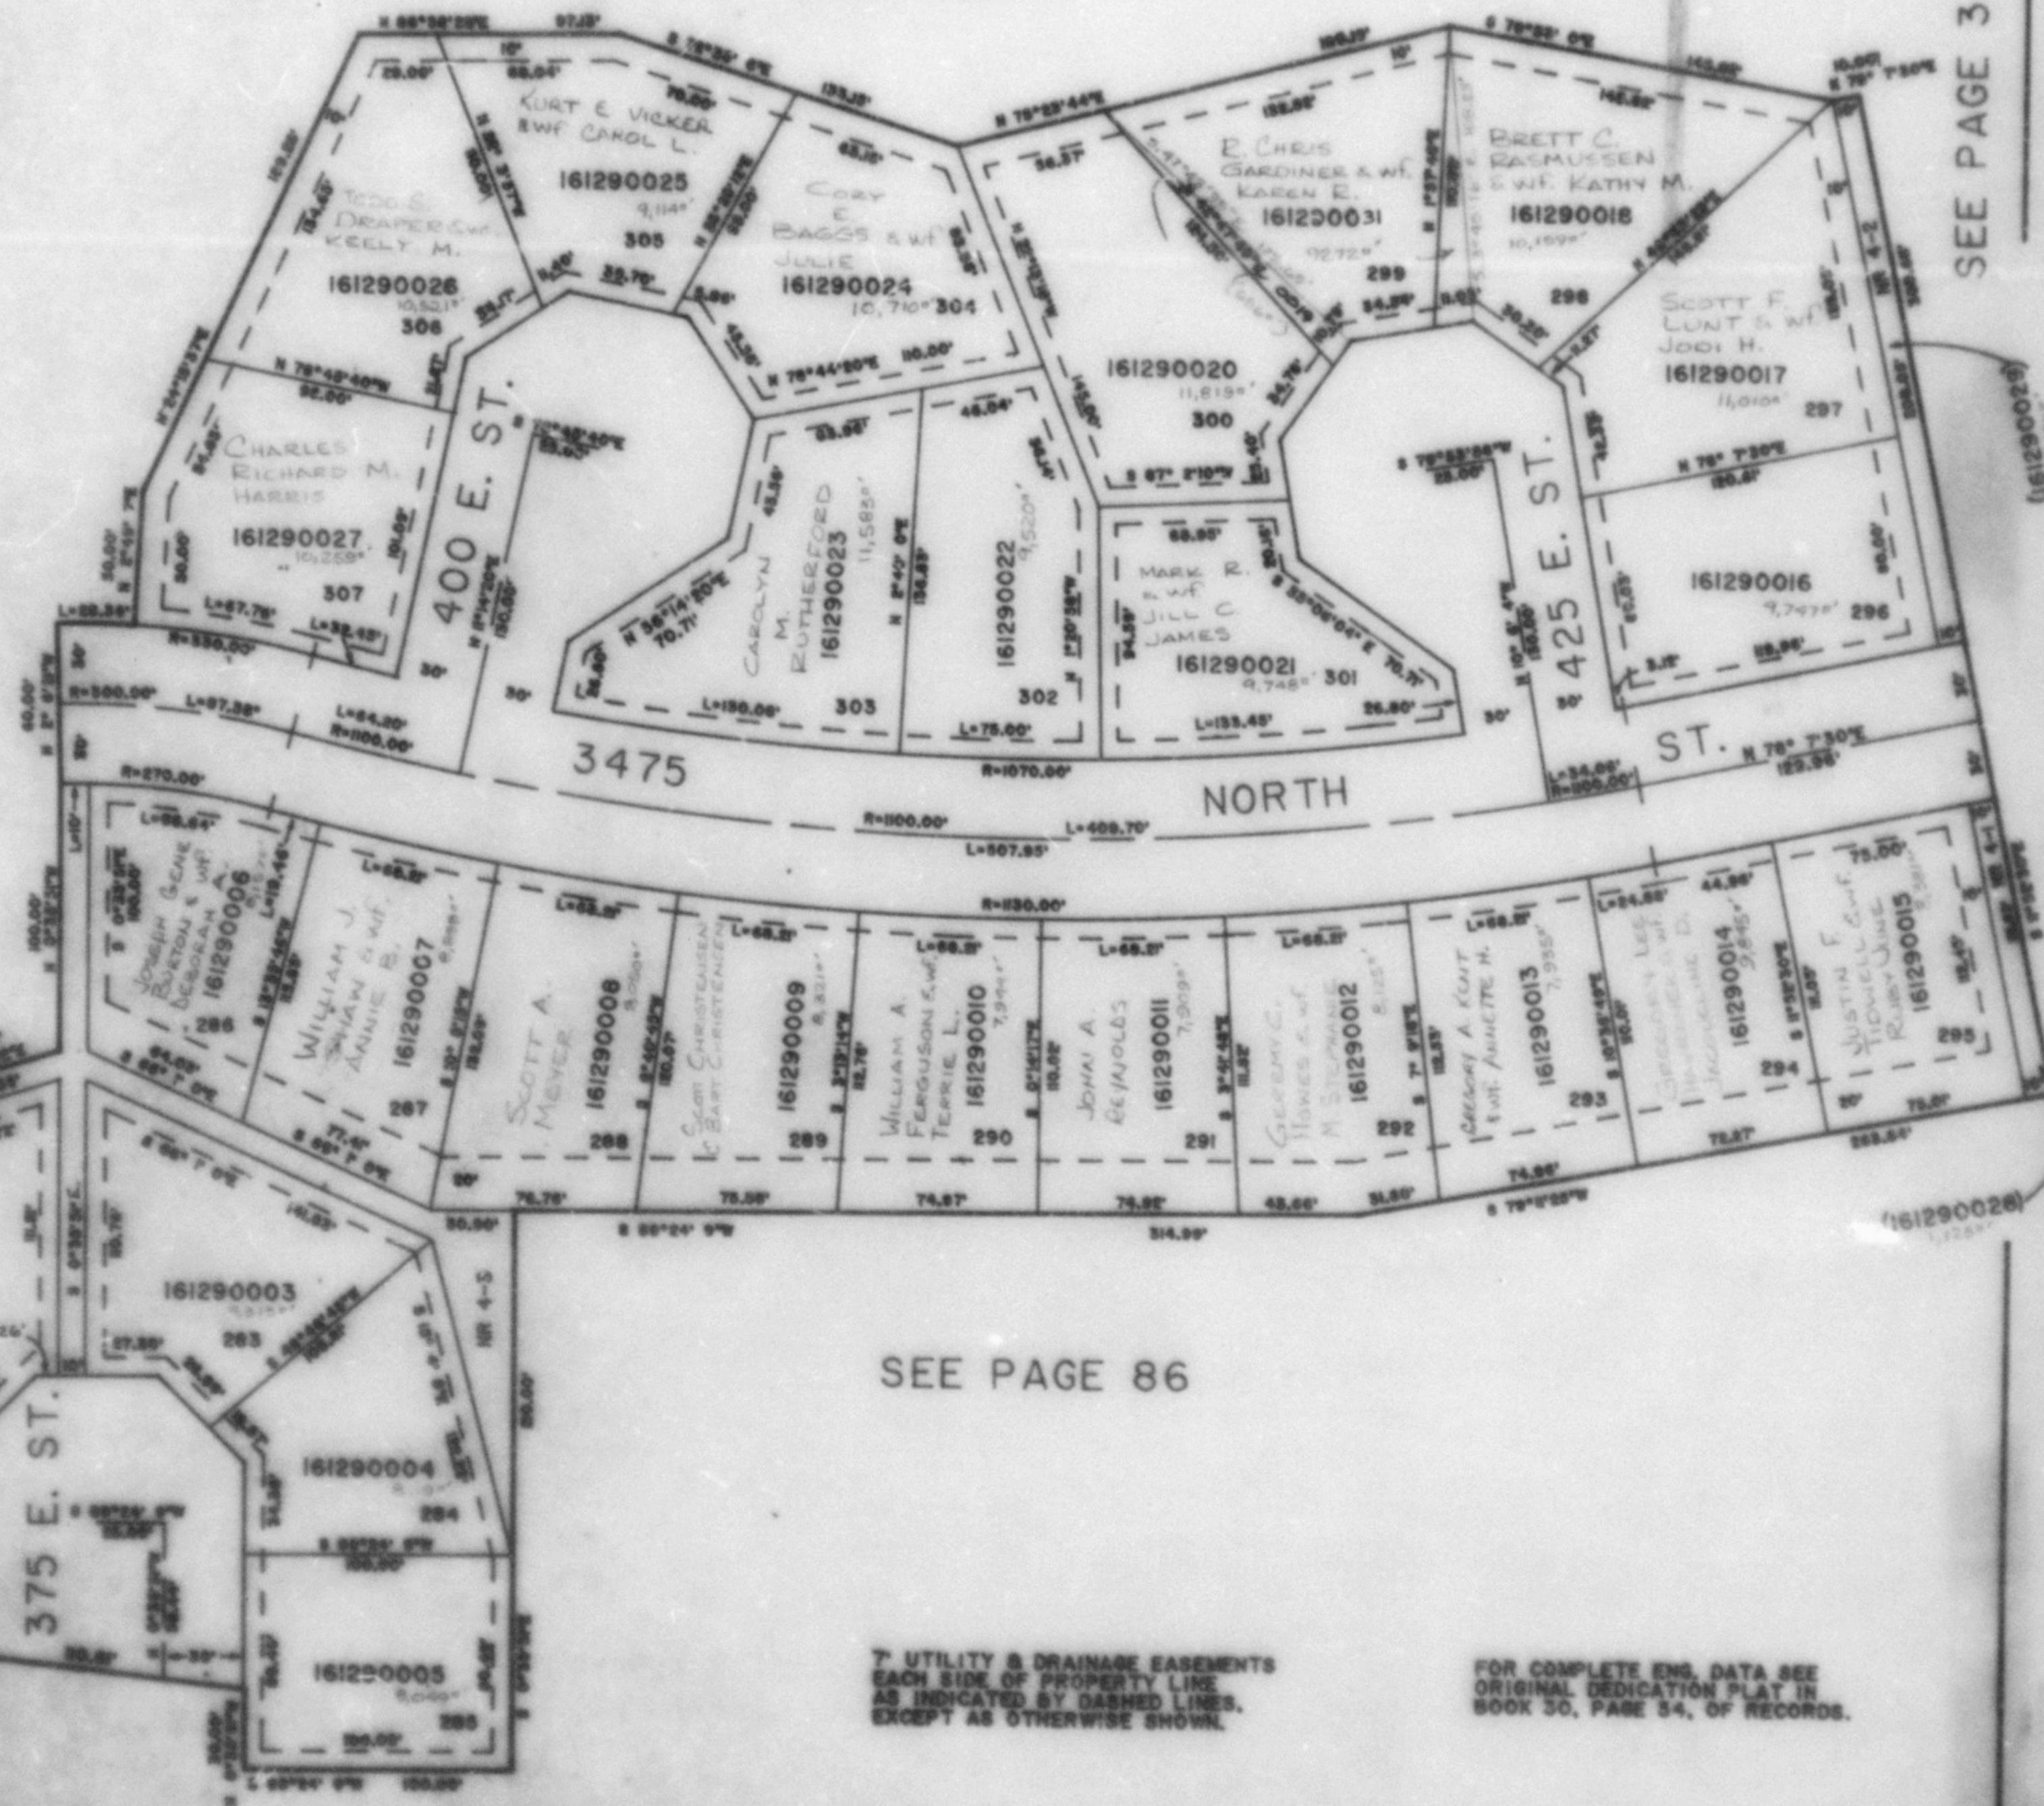

SEE PAGE 85

SEE PAGE 86

7" UTILITY & DRAINAGE EASEMENTS
EACH SIDE OF PROPERTY LINE
AS INDICATED BY DASHED LINES,
EXCEPT AS OTHERWISE SHOWN.

FOR COMPLETE ENG. DATA SEE
ORIGINAL DEDICATION PLAT IN
BOOK 30, PAGE 54, OF RECORDS.