

PART OF SE 1/4 OF SEC. 20, T.7N., R.1W., S.L.B. & M.
LAKEVIEW HEIGHTS SUBDIVISION - PHASE 4A

129

P.R.U.D.

LOTS 281-307

IN NORTH OGDEN CITY

EXCEPT WHERE OTHERWISE
 SHOWN, ALL LOTS ARE OWNED BY:
 HONORED BENLOMOND CORP.


TAXING UNIT : 10

SCALE 1" = 60'

SEE PAGE 37

SEE PAGE 130

SEE PAGE 37

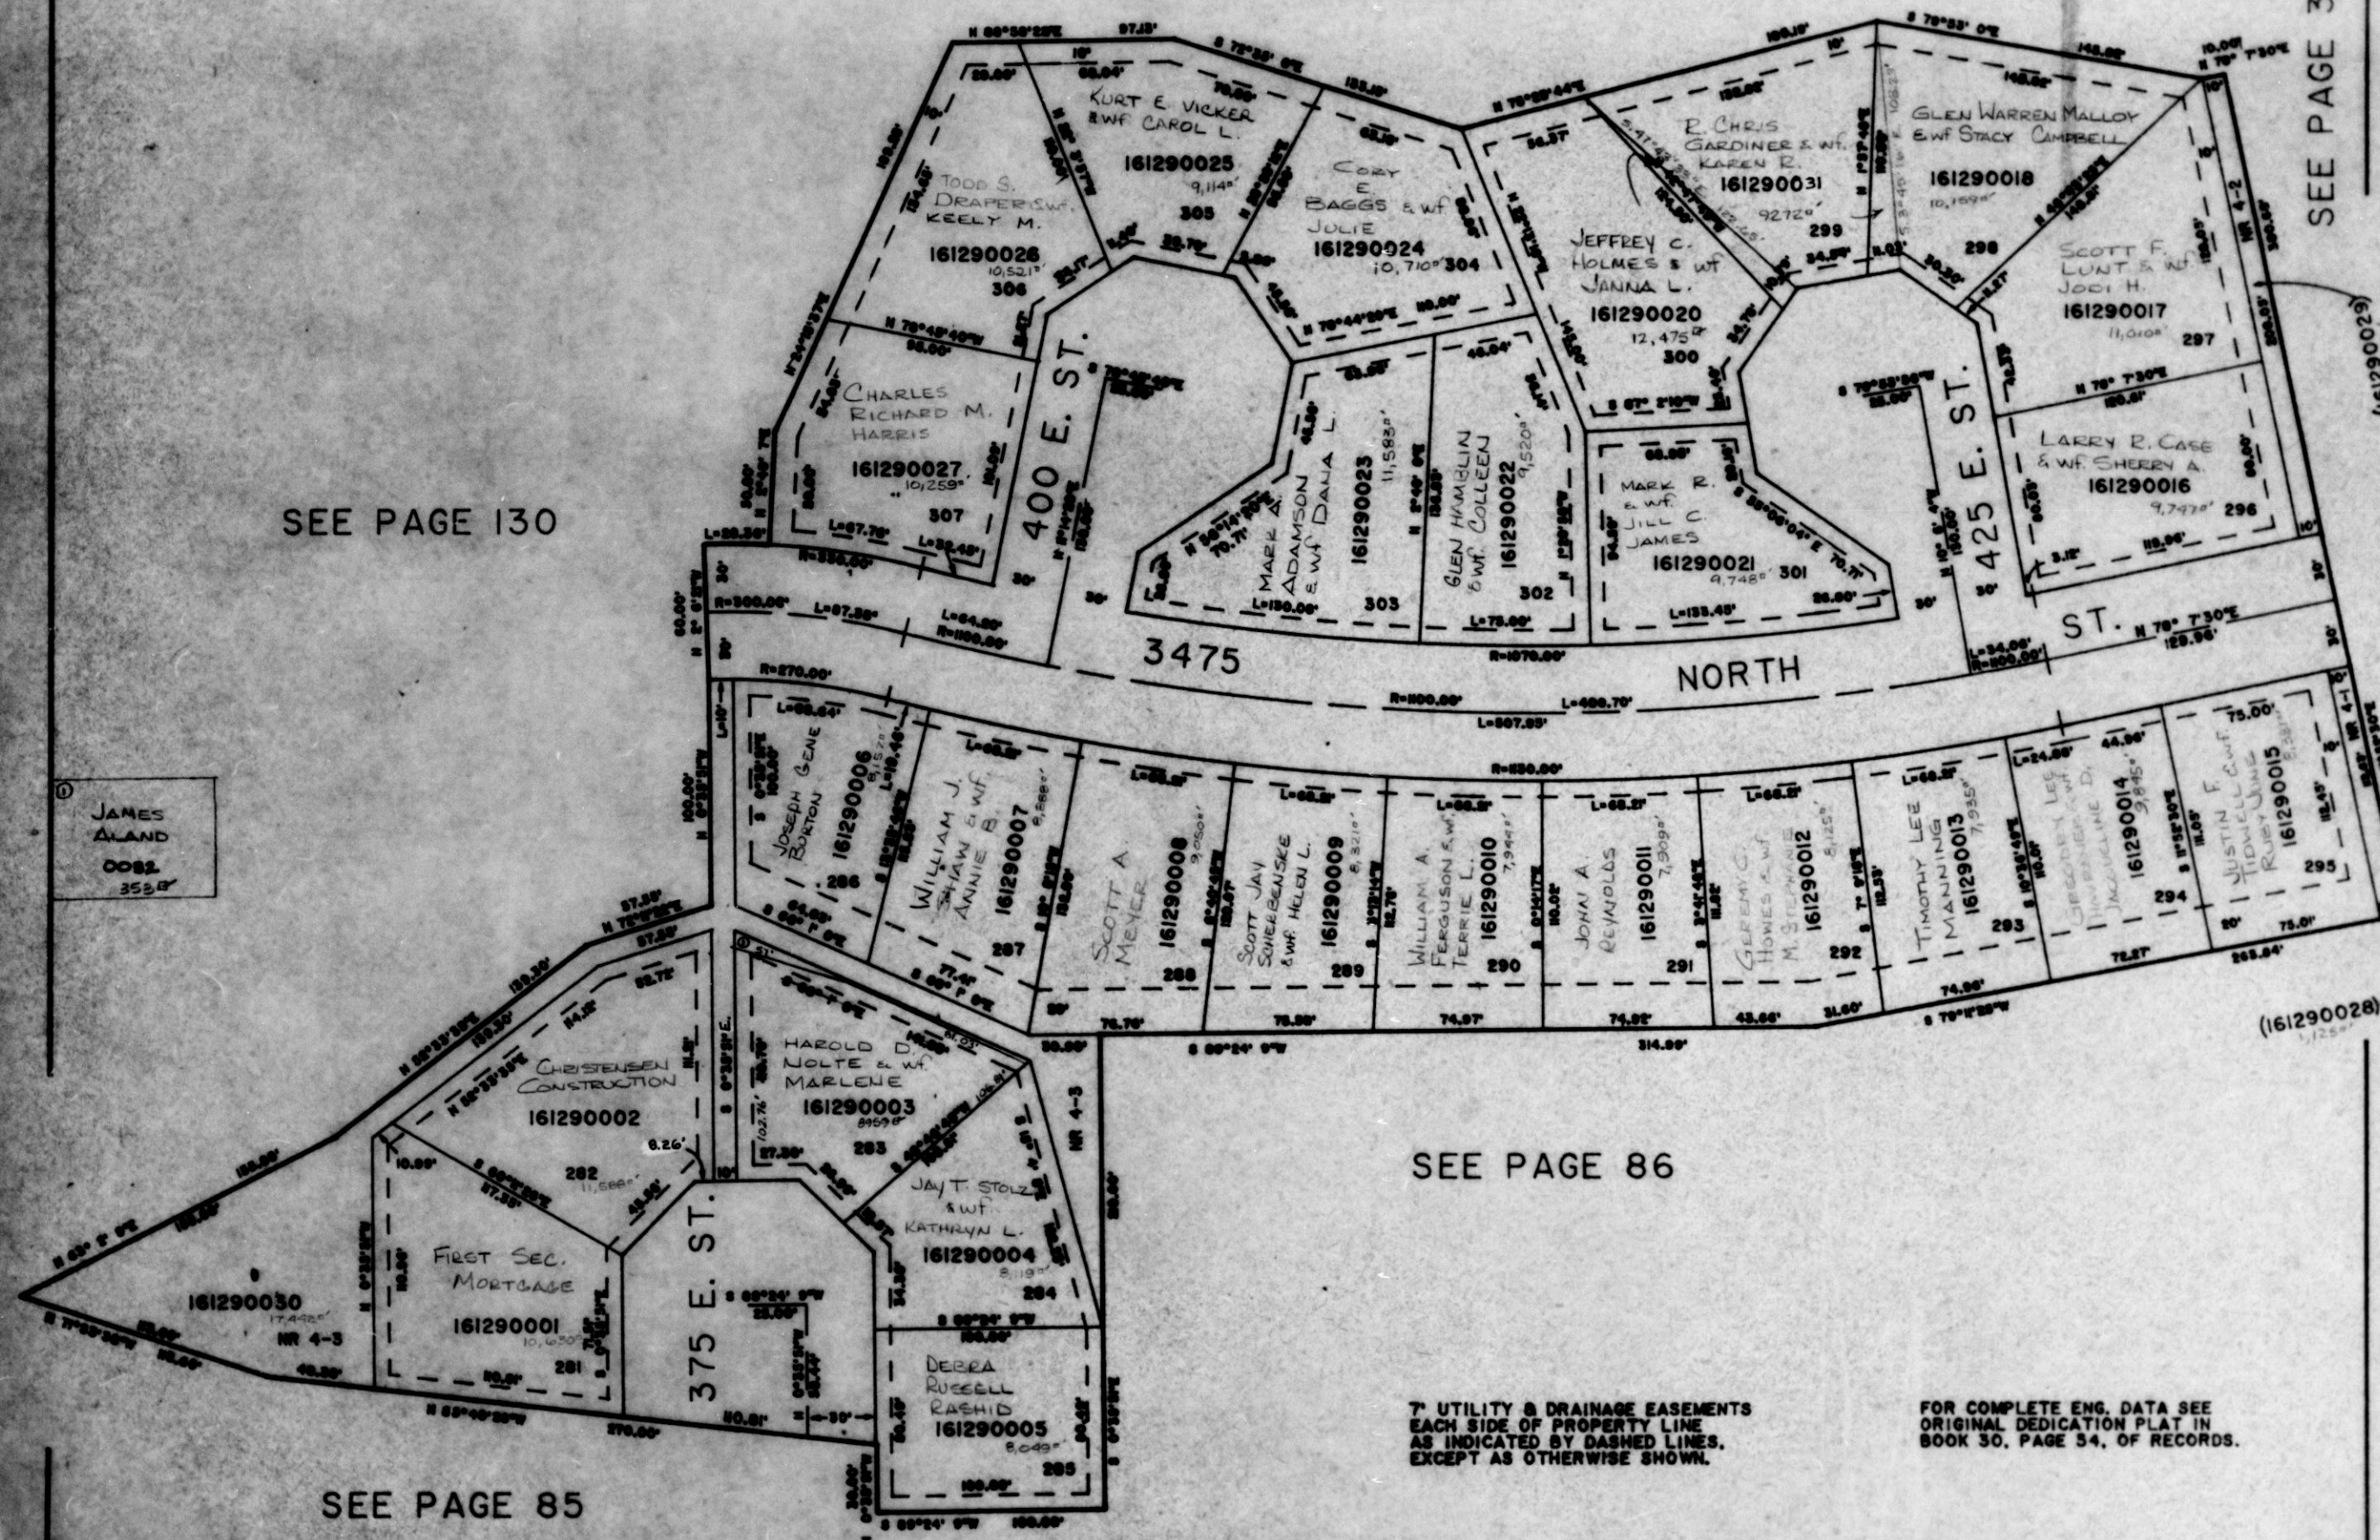

SEE PAGE 86

7" UTILITY & DRAINAGE EASEMENTS
 EACH SIDE OF PROPERTY LINE
 AS INDICATED BY DASHED LINES,
 EXCEPT AS OTHERWISE SHOWN.

FOR COMPLETE ENG. DATA SEE
 ORIGINAL DEDICATION PLAT IN
 BOOK 30, PAGE 34, OF RECORDS.