

PART OF SE 1/4 OF SEC. 20, T.7N., R.1W., S.L.B. 8 M. LAKEVIEW HEIGHTS SUBDIVISION - PHASE 4A

129

P.R.U.D.

LOTS 281-307

IN NORTH OGDEN CITY

EXCEPT WHERE OTHERWISE
SHOWN, ALL LOTS ARE OWNED BY

HANDRED BENEFITING CORP.


TAXING UNIT : 10

SCALE 1" = 60'

SEE PAGE 37

SEE PAGE 130

SEE PAGE 37

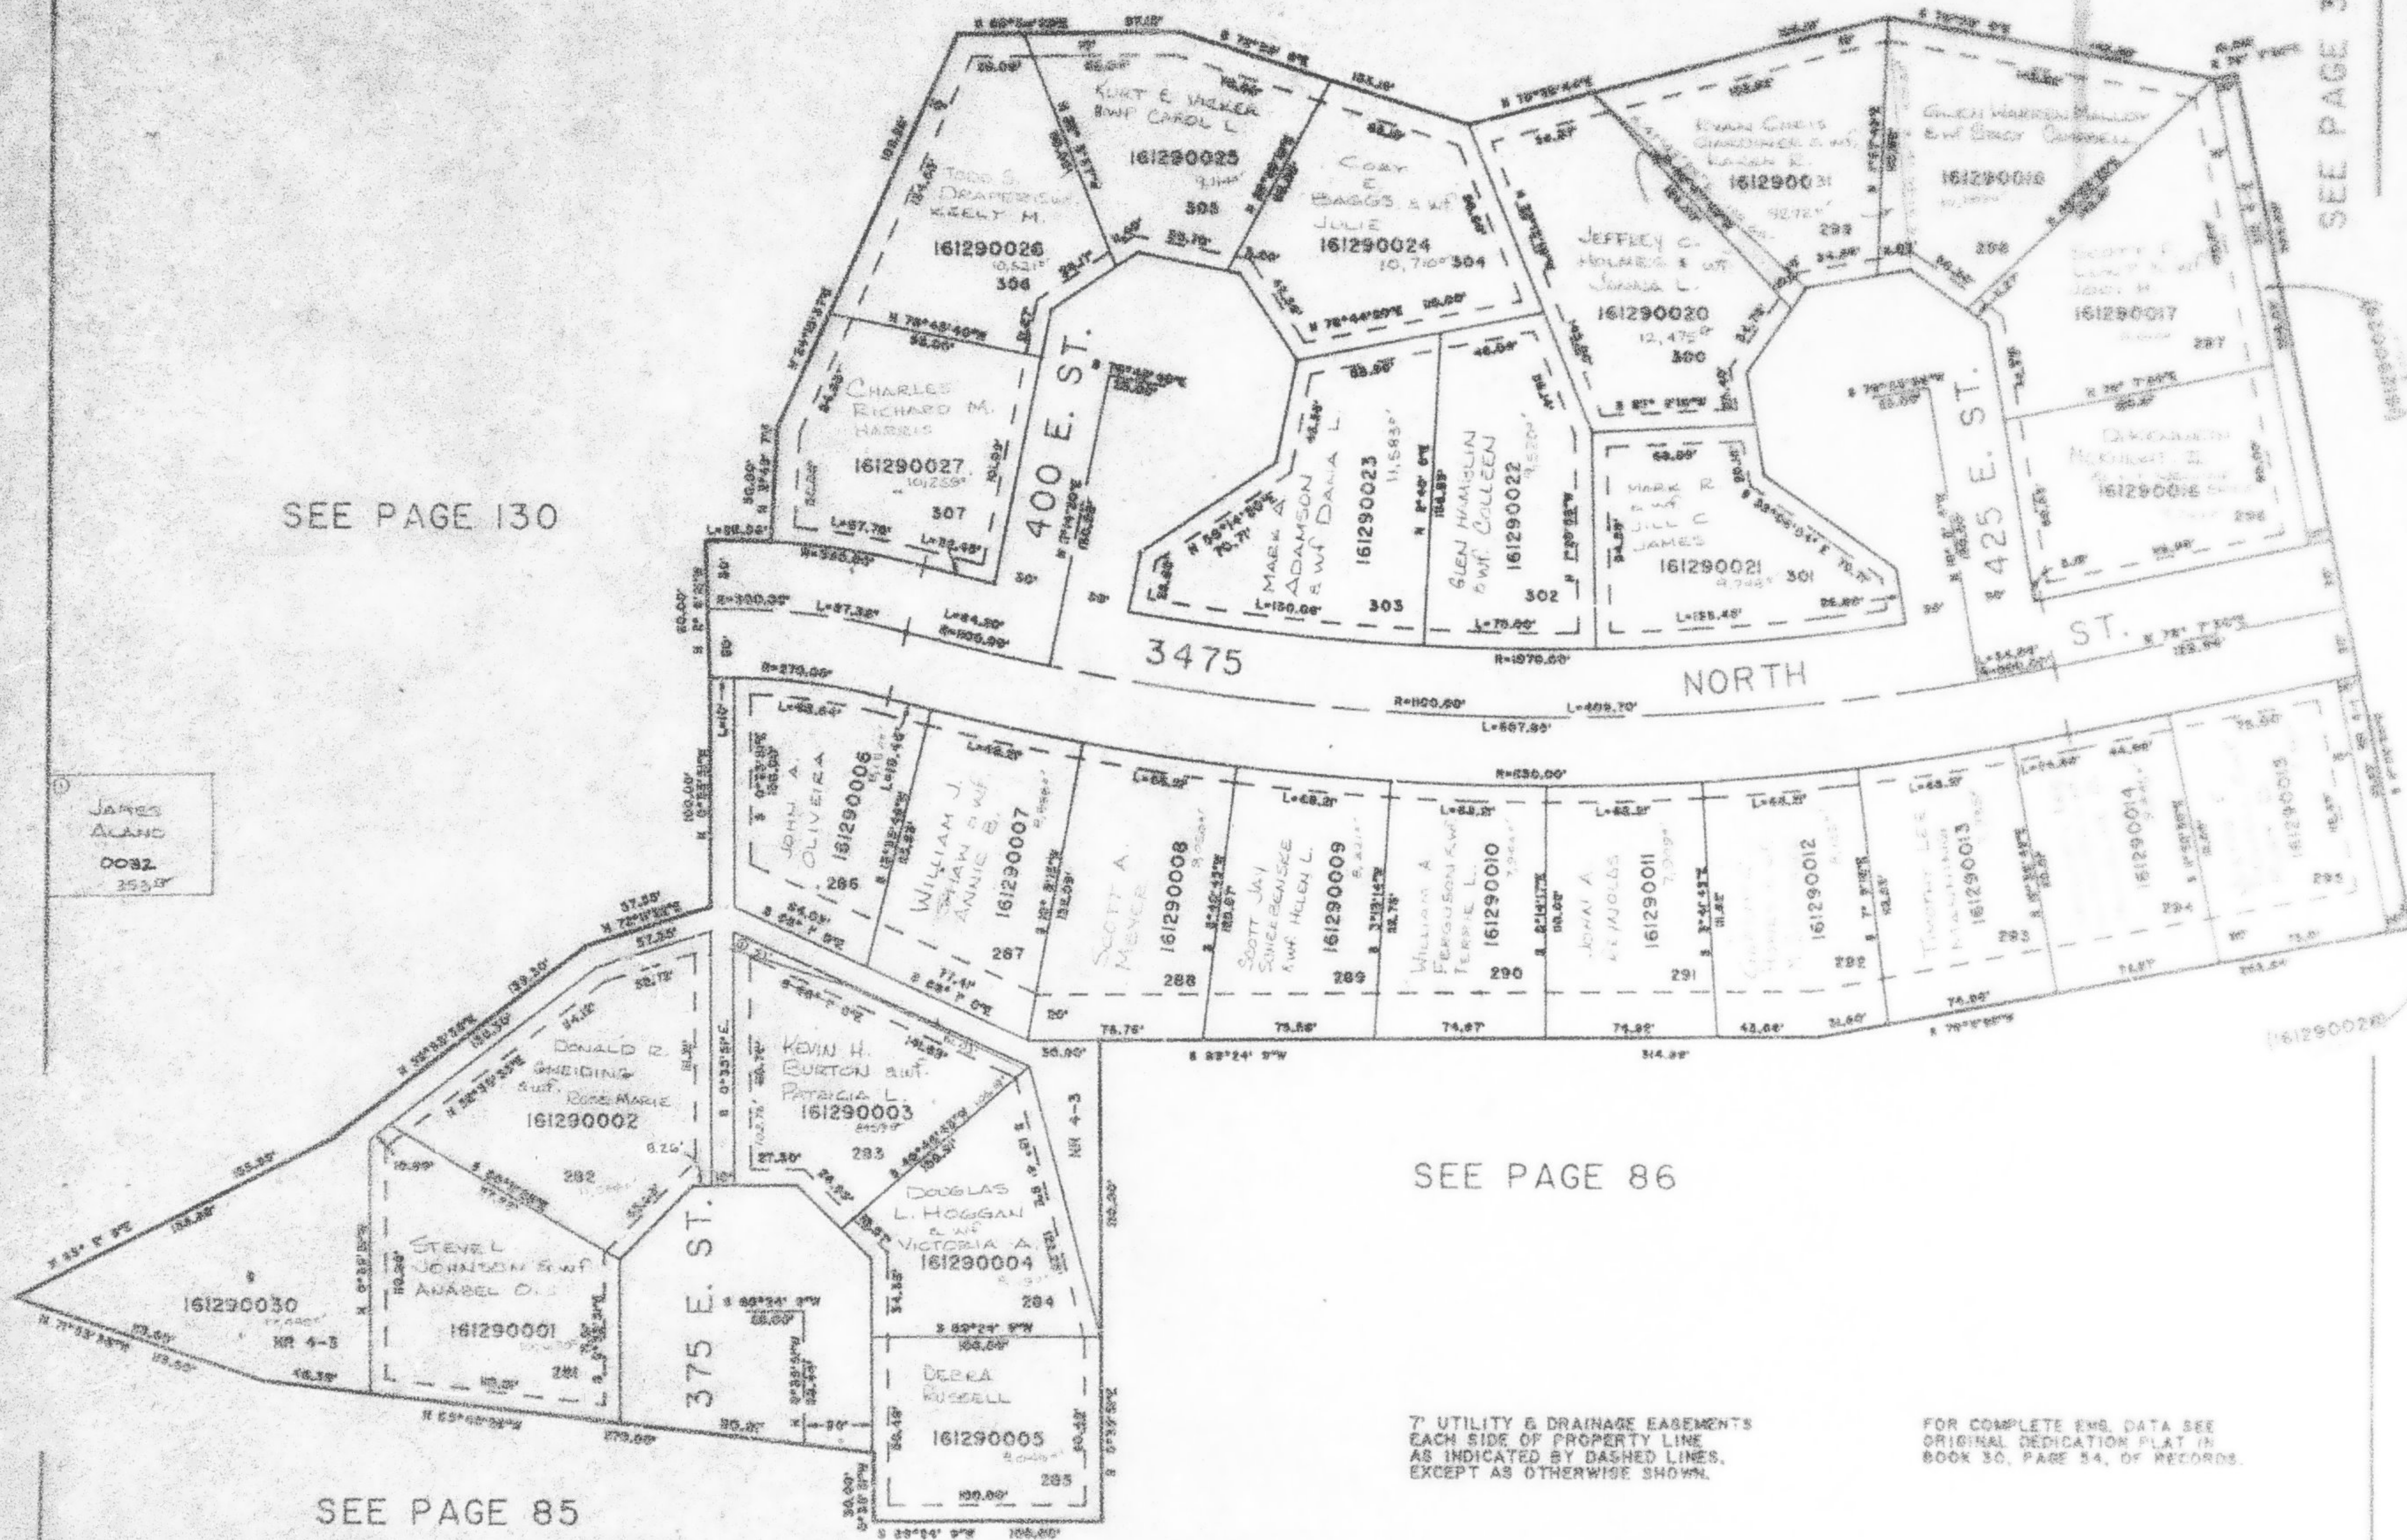

7' UTILITY & DRAINAGE EASEMENTS
EACH SIDE OF PROPERTY LINE
AS INDICATED BY DASHED LINES,
EXCEPT AS OTHERWISE SHOWN.

FOR COMPLETE ENG. DATA SEE
ORIGINAL DEDICATION PLAT IN
BOOK 30, PAGE 54, OF RECORDS.