

PART OF SE 1/4 OF SEC. 20, T.7N., R.1W., S.L.B. & M.
LAKEVIEW HEIGHTS SUBDIVISION – PHASE 4A

129

P.R.U.D.

LOTS 281–307

IN NORTH OGDEN CITY


TAXING UNIT : 10

SCALE 1" = 60'

SEE PAGE 37

SEE PAGE 37

SEE PAGE 130

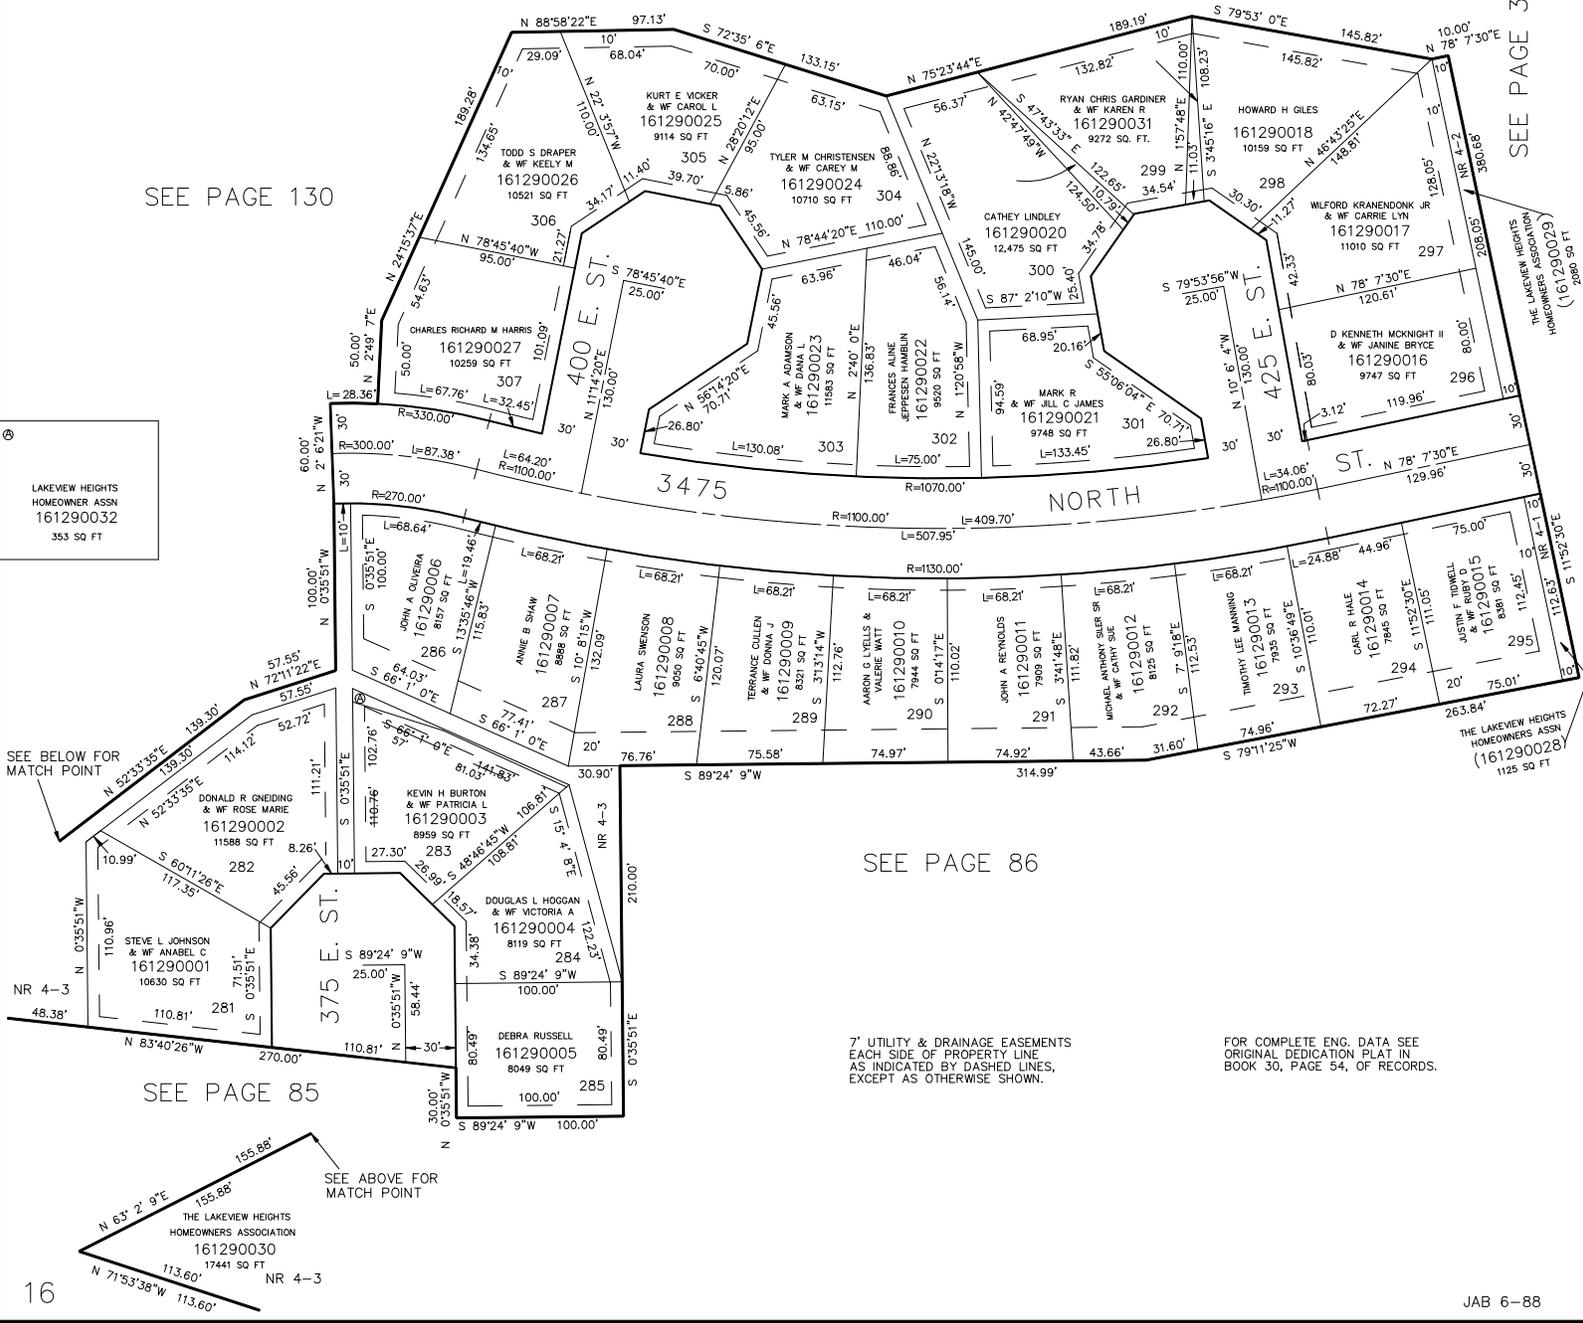

LAKEVIEW HEIGHTS HOMEOWNER ASSN 161290032 353 SQ FT

SEE BELOW FOR MATCH POINT

NR 4-3

SEE PAGE 85

SEE PAGE 86

7' UTILITY & DRAINAGE EASEMENTS EACH SIDE OF PROPERTY LINE AS INDICATED BY DASHED LINES, EXCEPT AS OTHERWISE SHOWN.

FOR COMPLETE ENG. DATA SEE ORIGINAL DEDICATION PLAN IN BOOK 30, PAGE 54, OF RECORDS.

THE LAKEVIEW HEIGHTS HOMEOWNERS ASSN (161290028) 1125 SQ FT

