

PART OF SE 1/4 OF SEC. 20, T.7N., R.1W., S.L.B. & M.
LAKEVIEW HEIGHTS SUBDIVISION – PHASE 4A

129

P.R.U.D.

LOTS 281–307

IN NORTH OGDEN CITY


TAXING UNIT : 10

SCALE 1" = 60'

SEE PAGE 37

SEE PAGE 37

SEE PAGE 130

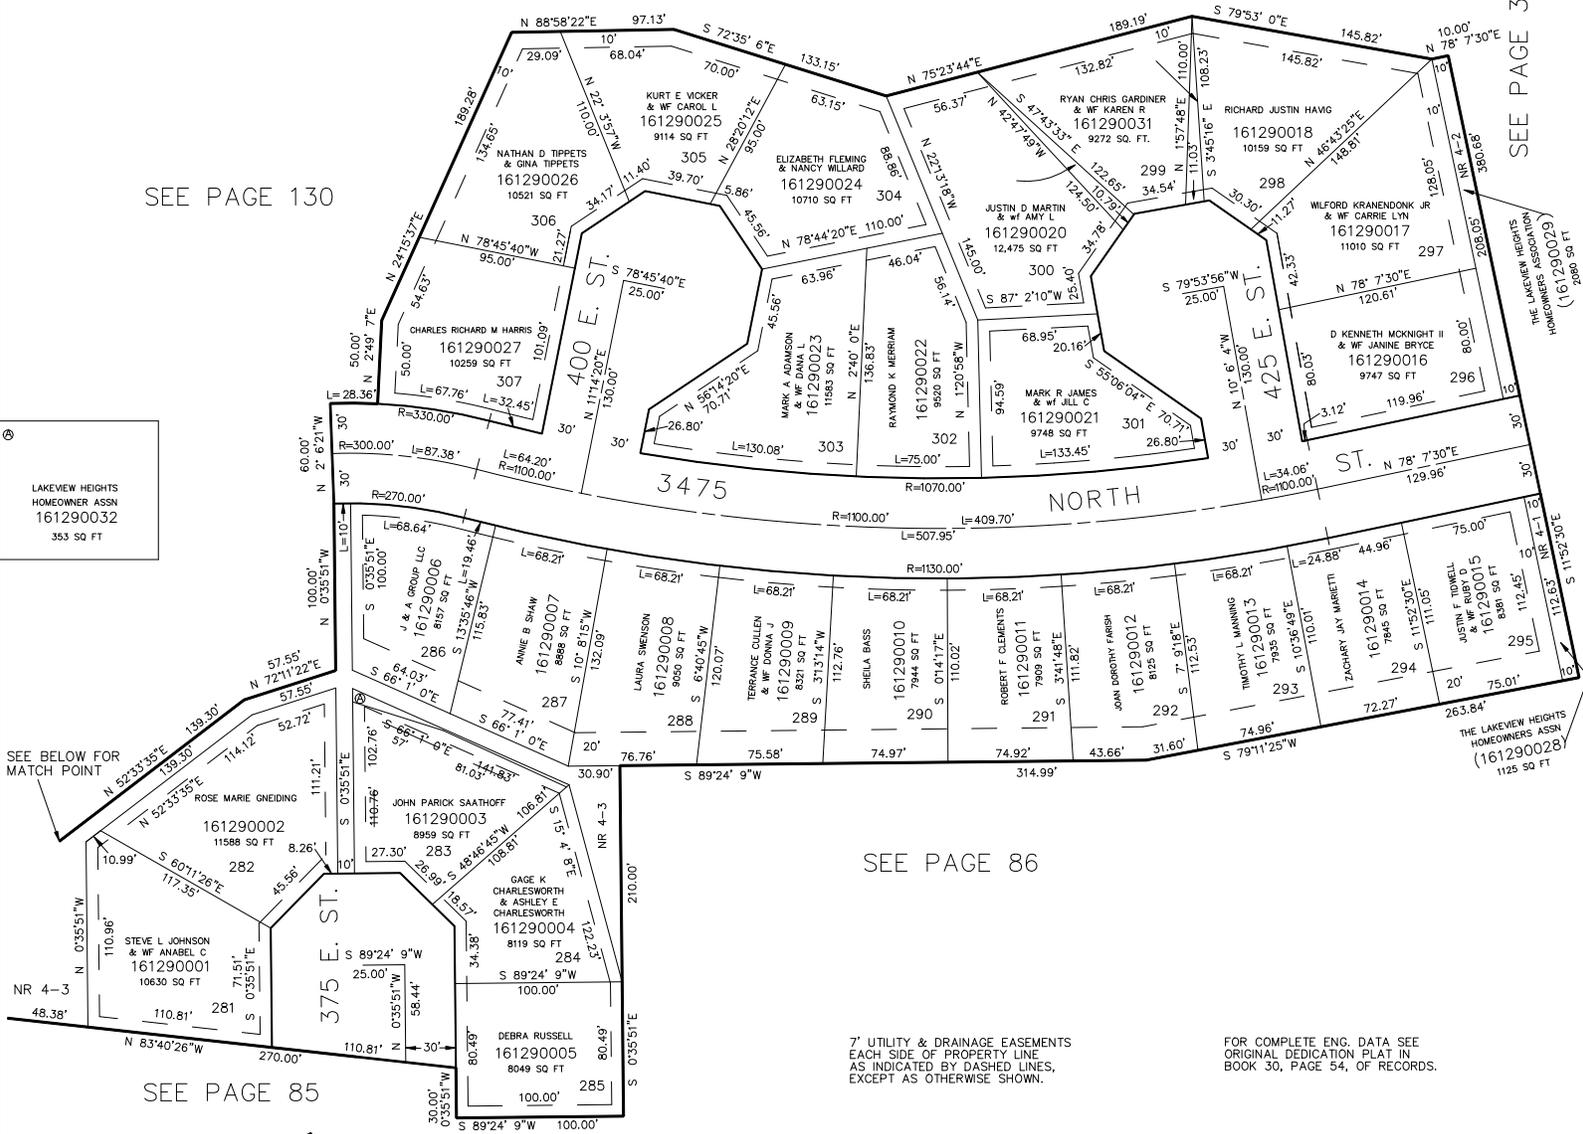

LAKEVIEW HEIGHTS
 HOMEOWNER ASSN
 161290032
 353 SQ FT

SEE BELOW FOR
 MATCH POINT

NR 4-3
 48.38'

SEE PAGE 85

SEE PAGE 86

7' UTILITY & DRAINAGE EASEMENTS
 EACH SIDE OF PROPERTY LINE
 AS INDICATED BY DASHED LINES,
 EXCEPT AS OTHERWISE SHOWN.

FOR COMPLETE ENG. DATA SEE
 ORIGINAL DEDICATION PLAN IN
 BOOK 30, PAGE 54, OF RECORDS.

LAKEVIEW HEIGHTS
 HOMEOWNERS ASSN
 (161290028)
 1125 SQ FT

