

PART OF SE 1/4 OF SEC. 20, T.7N., R.1W., S.L.B. & M.
 LAKEVIEW HEIGHTS SUBDIVISION – PHASE 4A
 P.R.U.D.

129

LOTS 281-307

IN NORTH OGDEN CITY


TAXING UNIT : 10

SCALE 1" = 60'

SEE PAGE 37

SEE PAGE 130

SEE PAGE 37

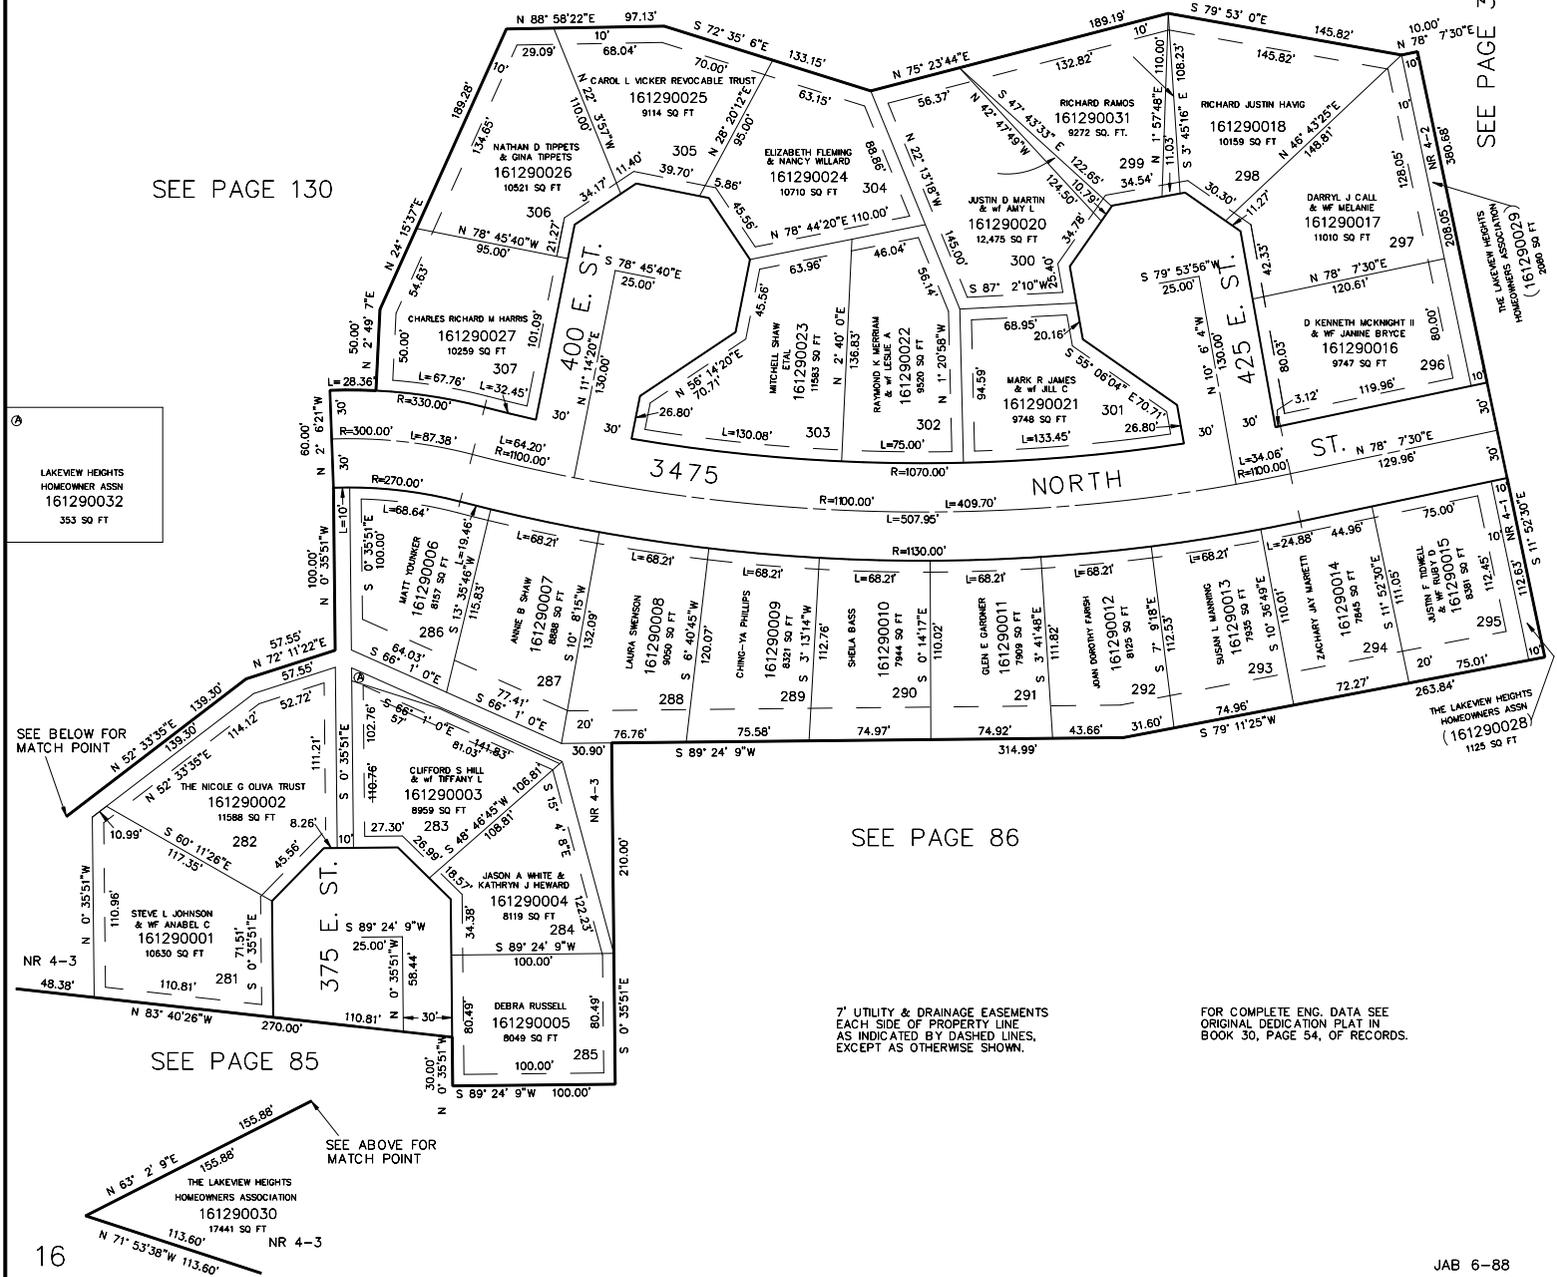

LAKEVIEW HEIGHTS
 HOMEOWNER ASSN
 161290032
 353 SQ FT

SEE BELOW FOR
 MATCH POINT

SEE PAGE 85

SEE PAGE 86

7' UTILITY & DRAINAGE EASEMENTS
 EACH SIDE OF PROPERTY LINE
 AS INDICATED BY DASHED LINES,
 EXCEPT AS OTHERWISE SHOWN.

FOR COMPLETE ENG. DATA SEE
 ORIGINAL DEDICATION PLAT IN
 BOOK 30, PAGE 54, OF RECORDS.

SEE ABOVE FOR
 MATCH POINT

THE LAKEVIEW HEIGHTS
 HOMEOWNERS ASSOCIATION
 161290030
 17441 SQ FT