

LAKEVIEW HEIGHTS SUBDIVISION - PHASE 4A

P.R.U.D.

LOTS 281-307

IN NORTH OGDEN CITY


TAXING UNIT : 10

SCALE 1" = 60'

SEE PAGE 37

SEE PAGE 130

SEE PAGE 37

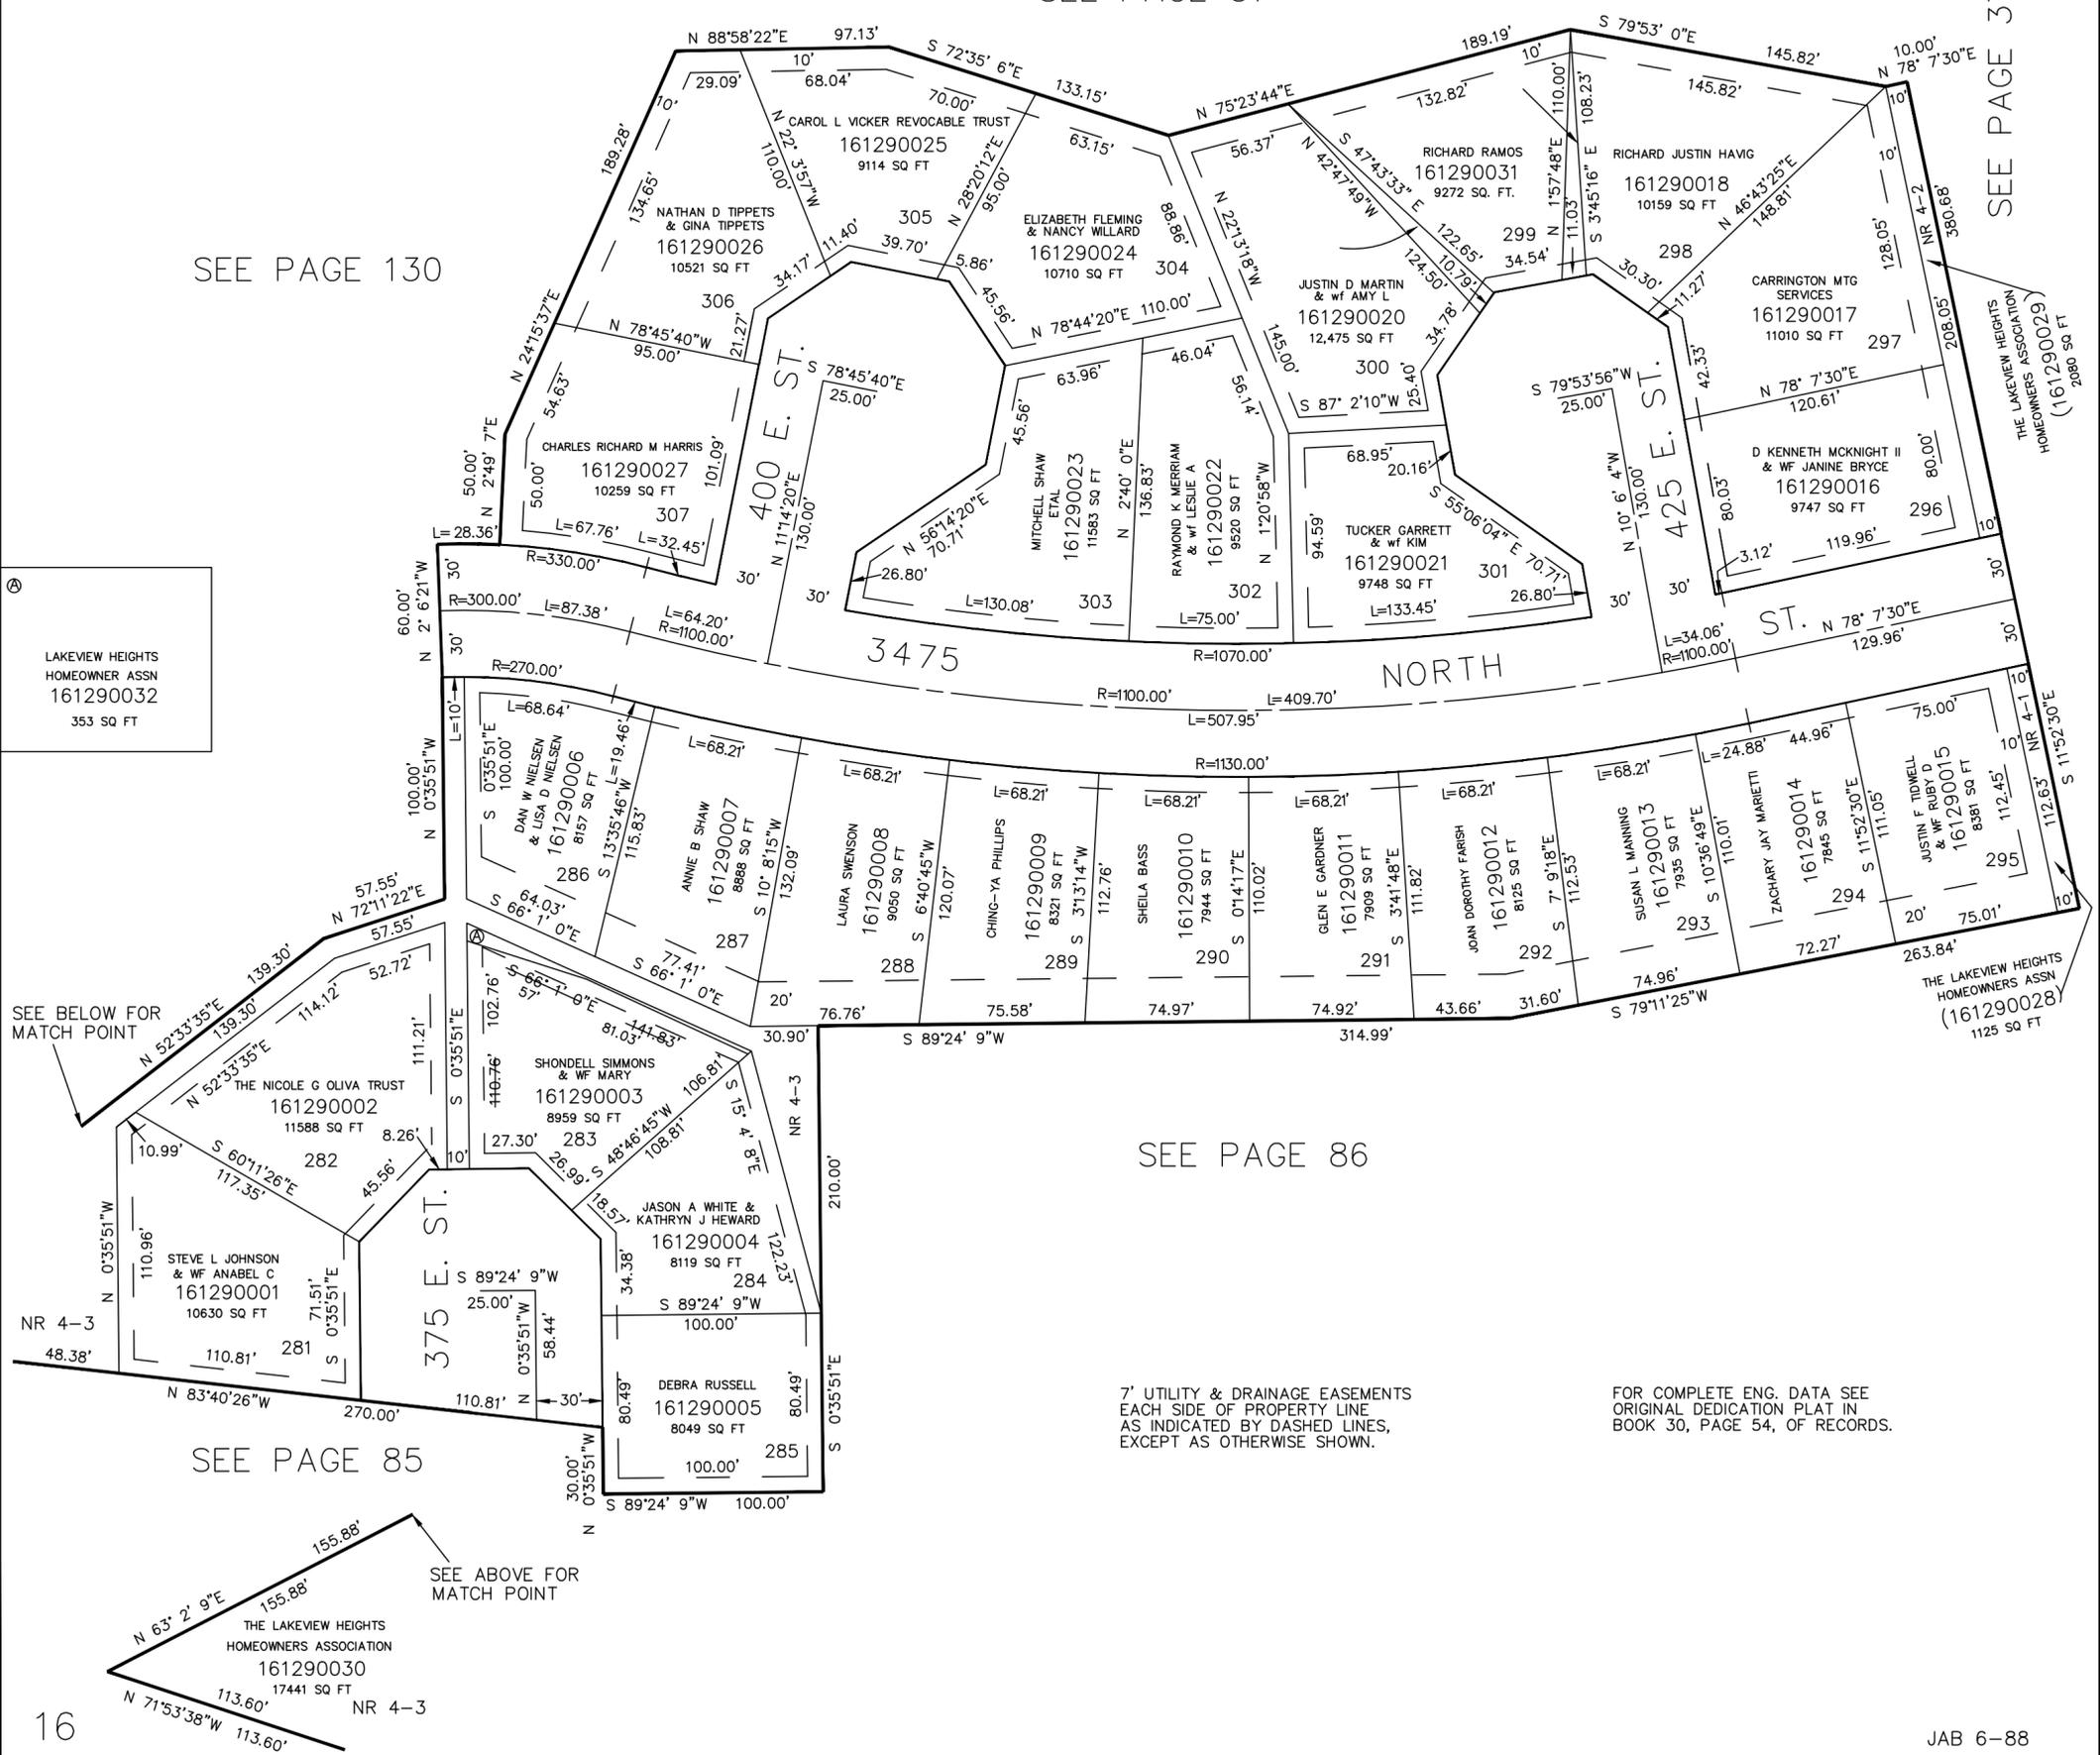

LAKEVIEW HEIGHTS HOMEOWNER ASSN
161290032
353 SQ FT

SEE BELOW FOR MATCH POINT

SEE PAGE 85

SEE ABOVE FOR MATCH POINT

SEE PAGE 86

THE LAKEVIEW HEIGHTS HOMEOWNERS ASSOCIATION (161290029)
2080 SQ FT

THE LAKEVIEW HEIGHTS HOMEOWNERS ASSN (161290028)
1125 SQ FT