

PART OF SE 1/4 OF SEC. 20, T.7N., R.1W., S.L.B. & M.  
**LAKEVIEW HEIGHTS SUBDIVISION – PHASE 4A**  
 P.R.U.D.

129

LOTS 281–307  
 IN NORTH OGDEN CITY


TAXING UNIT : 10

SCALE 1" = 60'

SEE PAGE 37

SEE PAGE 37

SEE PAGE 130

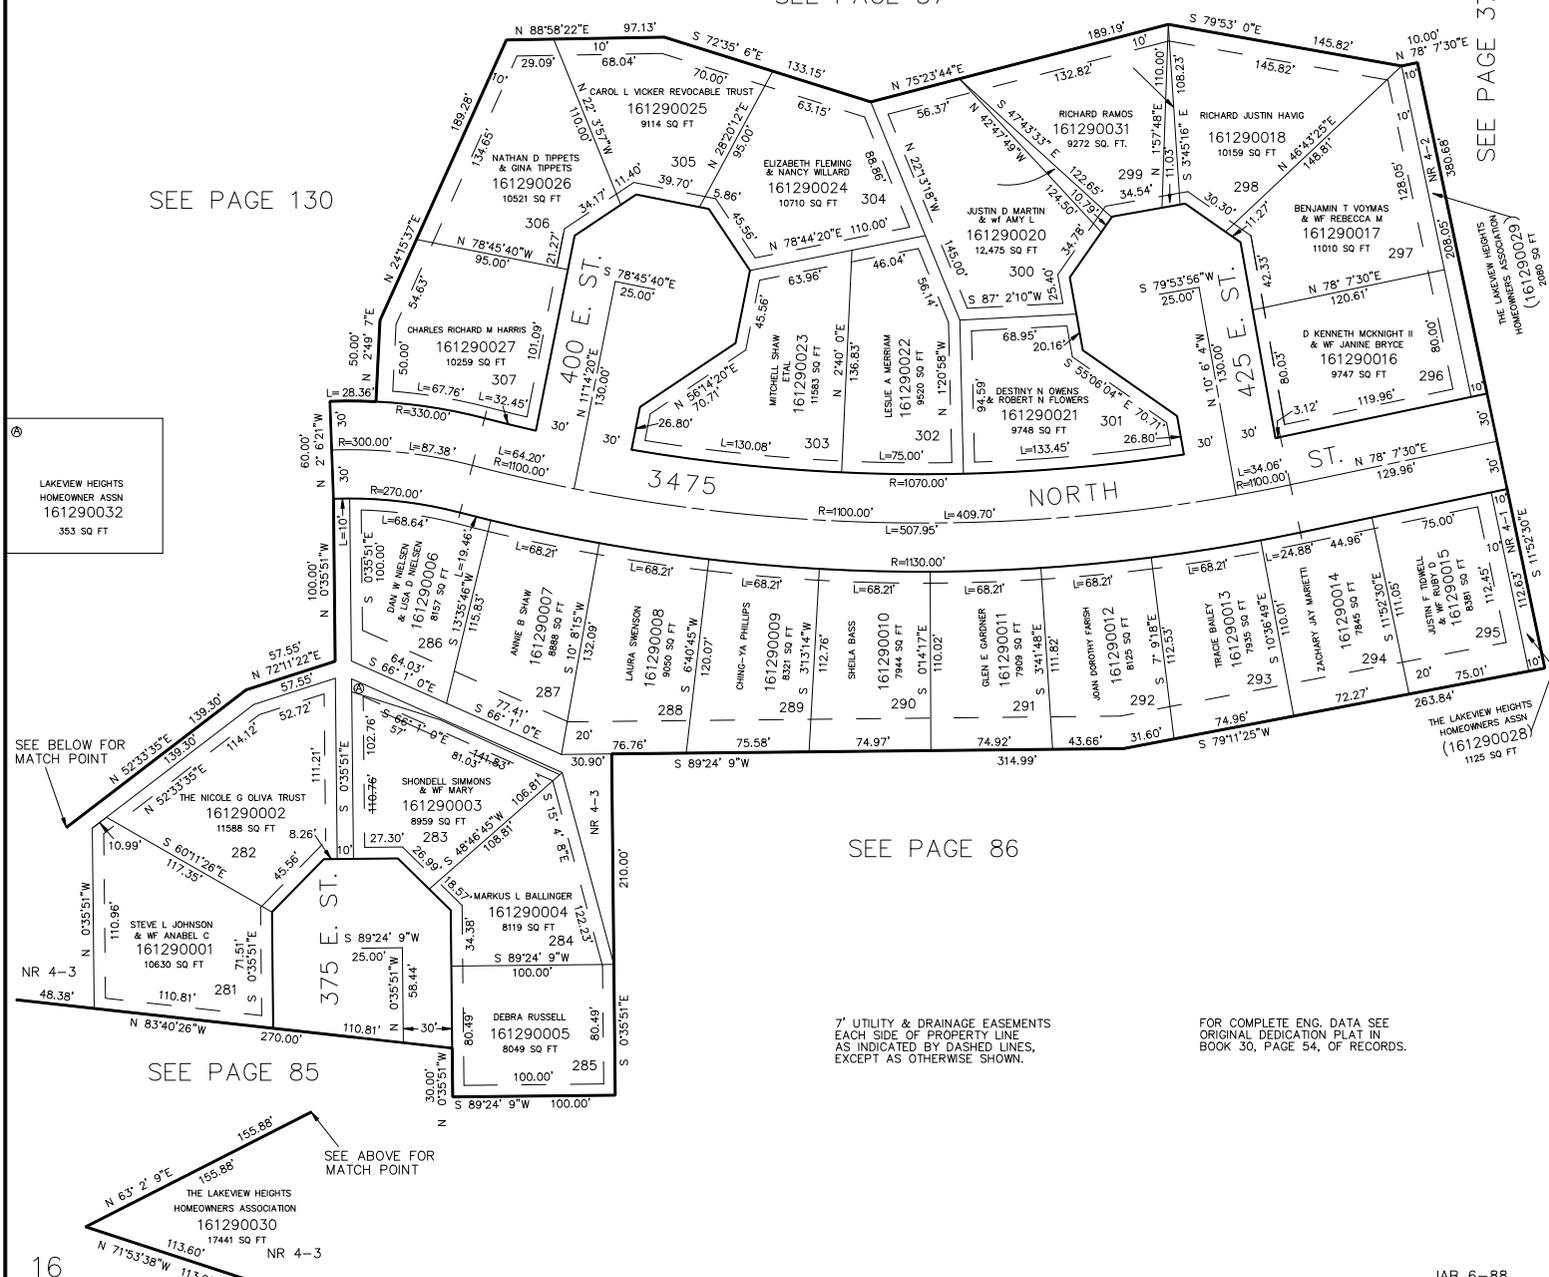

LAKEVIEW HEIGHTS  
 HOMEOWNER ASSN  
 161290032  
 353 SQ FT

SEE BELOW FOR  
 MATCH POINT

SEE PAGE 85

SEE ABOVE FOR  
 MATCH POINT

SEE PAGE 86

7' UTILITY & DRAINAGE EASEMENTS  
 EACH SIDE OF PROPERTY LINE  
 AS INDICATED BY DASHED LINES,  
 EXCEPT AS OTHERWISE SHOWN.

FOR COMPLETE ENG. DATA SEE  
 ORIGINAL DEDICATION PLAT IN  
 BOOK 30, PAGE 54, OF RECORDS.